


PLOT 1

proposed south elevation to drive

PLOT 2

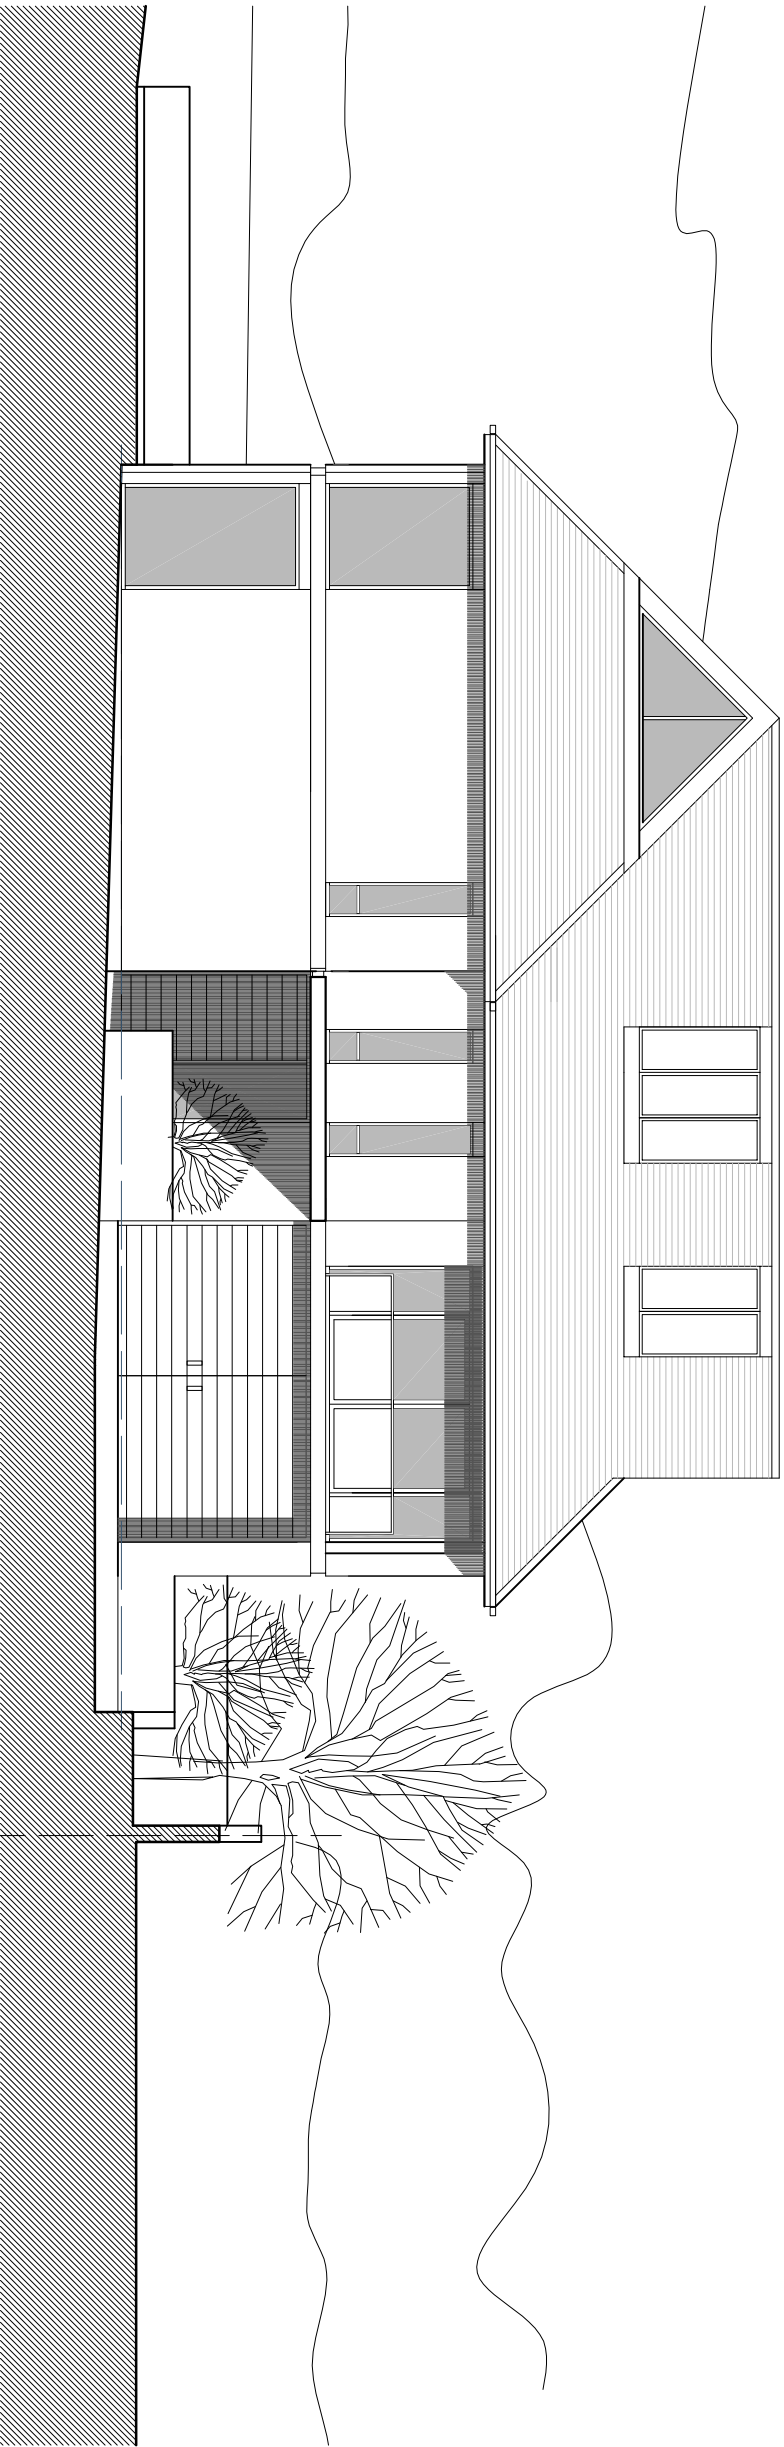

PLOT 2 - proposed south elevation to drive



1:100 & A3

rev.	date
------	------

No dimensions to be scaled from this drawing. All dimensions to be checked on site. This drawing is copyright and should not be reproduced without the permission of the Architects.

client

C. Weatherstone Esq.

project

Proposed Houses, Tongdean Road  
Hove, East Sussex

drawing

Proposed Elevations 1

scale 1:100@A3 date July 08

19a Wilbury Avenue  
Hove, East Sussex  
BN3 6HS

tel: 01273 203230  
fax: 01273 321687  
email: info@taarchitects.co.uk



**Turner Associates**  
Architects and Planning Consultants

TA 475 / 08

rev.