


GROUND FLOOR

1119m²

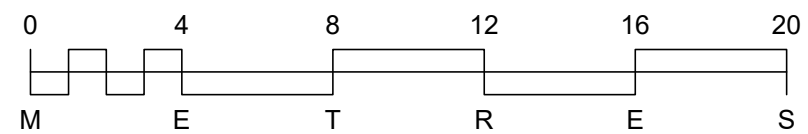

Drawing Status
PRELIMINARY



**Brighton & Hove
City Council**

**Brighton & Hove City Council
Property & Design**
Hove Town Hall, Norton Road
Hove, East Sussex, BN3 3BQ
Telephone: (01273) 290000

Project
Brighton Town Hall

Title
Ground Floor Plan

Drawn By MS	Checked NM	Date May 2020
----------------	---------------	------------------

Project No. GEN 000	Scale 1:200 @ A3
-------------------------------	---------------------

Drawing No. BTH001	Revision -
------------------------------	---------------

This drawing should be read in conjunction with all other drawings. Do not scale. All Dimensions must be site checked. Copyright © Brighton & Hove City Council.