


SECOND FLOOR

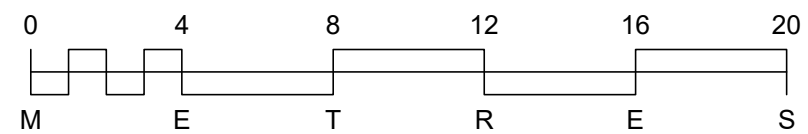

REV	DATE	DESCRIPTION

Drawing Status
PRELIMINARY



Brighton & Hove City Council
Property & Design
Hove Town Hall, Norton Road
Hove, East Sussex, BN3 3BQ
Telephone: (01273) 290000

Project
Brighton Town Hall

Title
Second Floor Plan

Drawn By MS	Checked NM	Date May 2020
Project No. GEN 000	Scale 1:200 @ A3	
Drawing No. BTH003	Revision -	

This drawing should be read in conjunction with all other drawings. Do not scale. All Dimensions must be site checked. Copyright © Brighton & Hove City Council.