



Public Health
Adult Social Care
Childrens Services

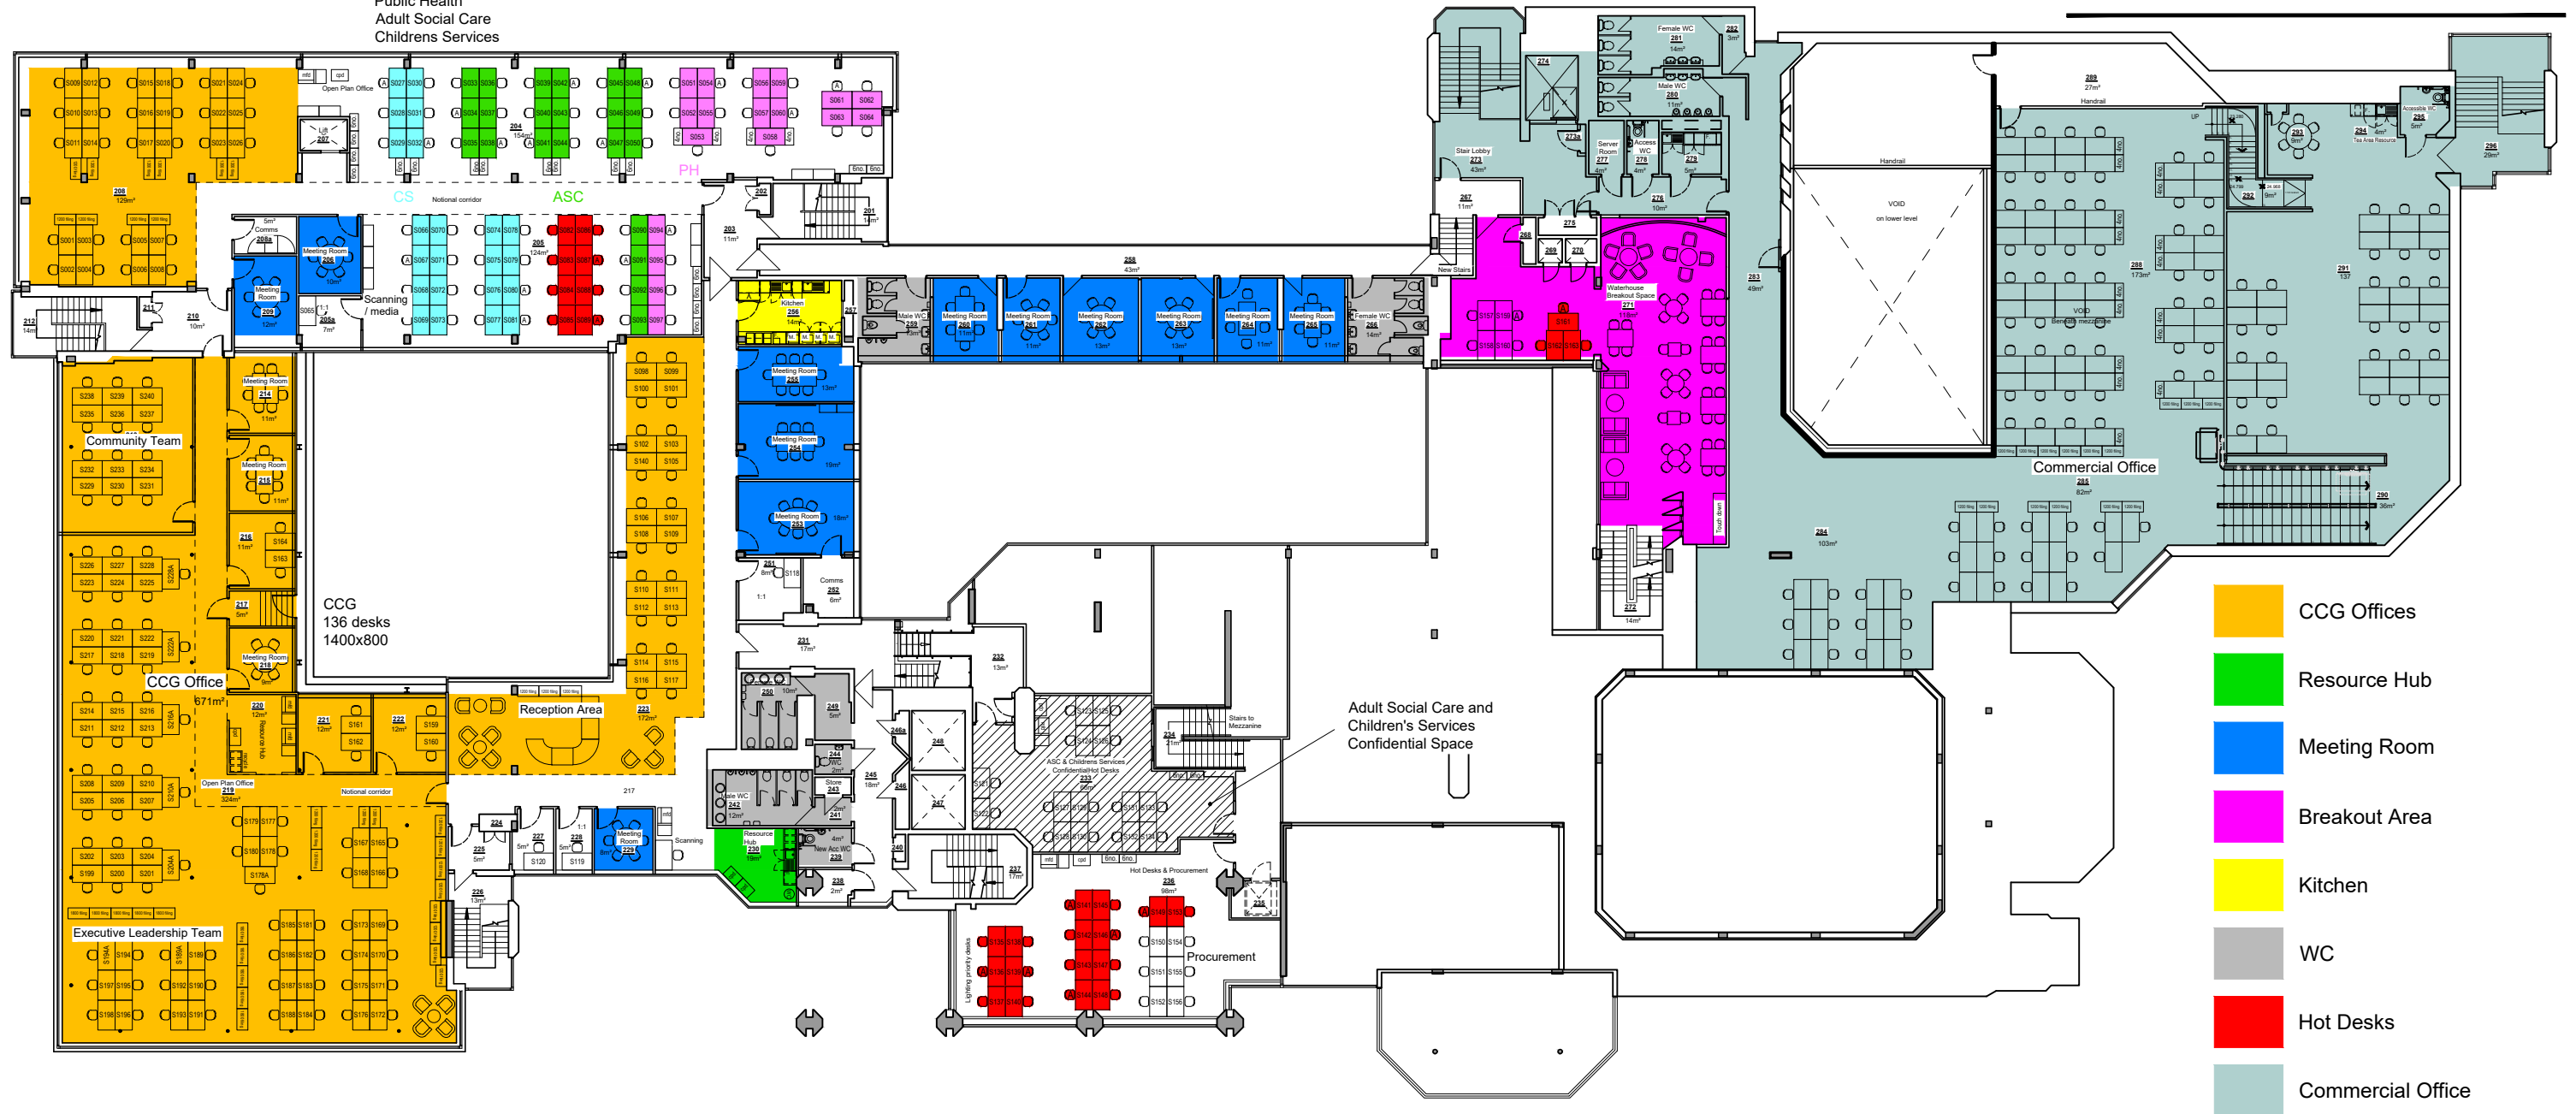

- CCG Offices
- Resource Hub
- Meeting Room
- Breakout Area
- Kitchen
- WC
- Hot Desks
- Commercial Office

 

BRIGHTON & HOVE CITY COUNCIL
PROPERTY & DESIGN
KINGS HOUSE, GRAND AVENUE,
HOVE, EAST SUSSEX, BN3 2LS
Telephone. (01273) 290000 Fax No. (01273) 291467

Project
Hove Town Hall

Title
Second Floor Plan

Drawn By MS	Checked	Date May 2022
----------------	---------	------------------

Project No. GEN 000	Scale nts
-------------------------------	--------------

Drawing No. HTH04	Revision -
-----------------------------	---------------