


- Resource Hub
- Meeting Room
- Breakout Area
- Kitchen
- WC
- Hot Desks
- Multi Agency Offices

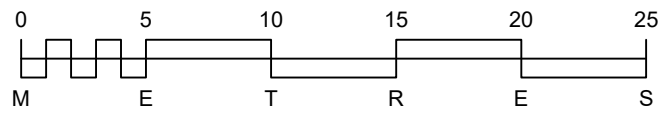

BRIGHTON & HOVE CITY COUNCIL  
 PROPERTY & DESIGN  
 KINGS HOUSE, GRAND AVENUE,  
 HOVE, EAST SUSSEX, BN3 2LS  
 Telephone. (01273) 290000 Fax No. (01273) 291467

Project  
**Hove Town Hall**

Title  
**First Floor Plan**

Drawn By MS	Checked	Date May 2022
Project No. <b>GEN 000</b>	Scale nts	
Drawing No. <b>HTH03</b>		Revision -