


- Resource Hub
- Meeting Room
- Training Room
- Breakout Area
- Kitchen
- WC
- Hot Desks

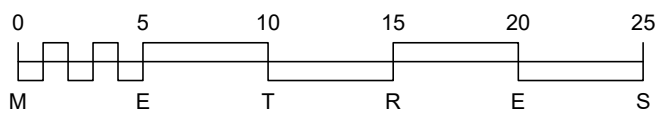

BRIGHTON & HOVE CITY COUNCIL
 PROPERTY & DESIGN
 KINGS HOUSE, GRAND AVENUE,
 HOVE, EAST SUSSEX, BN3 2LS
 Telephone. (01273) 290000 Fax No. (01273) 291467

Project
Hove Town Hall

Title
Ground Floor Plan

Drawn By MS Checked Date May 2022

Project No. **GEN 000** Scale nts

Drawing No. **HTH02** Revision -