


KEY:-
 Proposed double yellow lines

REV	DATE	DESCRIPTION

Drawing Status
INFORMATION




BRIGHTON & HOVE CITY COUNCIL
 PROPERTY & DESIGN
 KINGS HOUSE, GRAND AVENUE,
 HOVE, EAST SUSSEX, BN3 2LS
 Telephone: (01273) 290000

Project
Salehurst Close, Brighton

Title
Block Plan

Drawn By lc	Checked cw	Date Dec 2018
Project No. HOU 016	Scale 1:500 @ A3	
Drawing No. H001	Revision -	

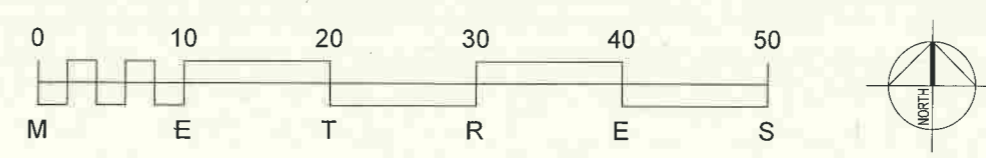

This drawing should be read in conjunction with all other drawings. Do not scale. All Dimensions must be site checked. Copyright © Brighton & Hove City Council.