


The Willett Estate

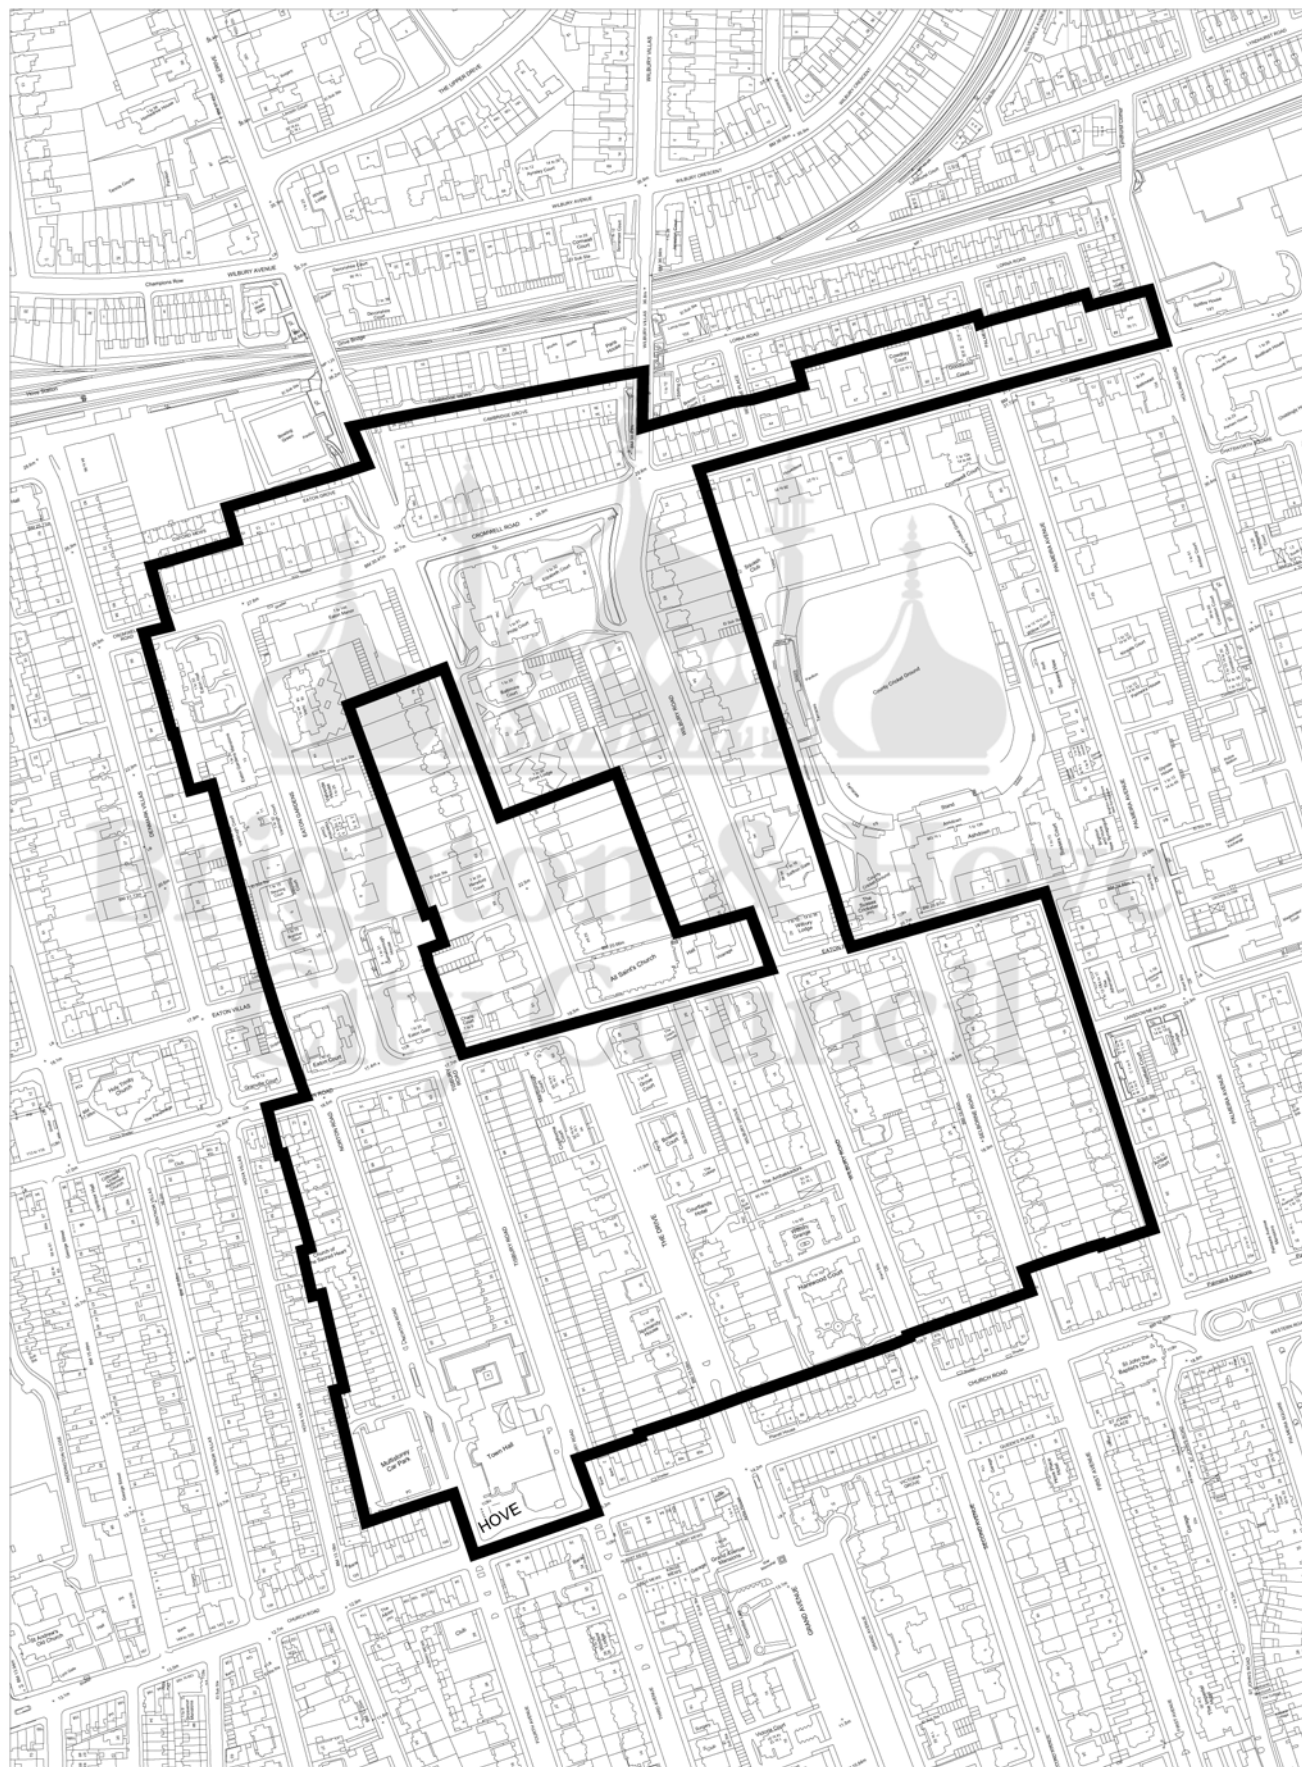

* FOR REFERENCE PURPOSES ONLY * NO FURTHER COPIES TO BE MADE *

Plan prepared by The Urban Design Team, City Planning, Environment,
Brighton & Hove City Council. Email: conservation@brighton-hove.gov.uk
Reproduced from the Ordnance Survey mapping with the permission of the Controller,
of H.M. Stationery Office. © Crown copyright. Unauthorised reproduction infringes
Crown copyright and may lead to prosecution or Civil Proceedings.
Brighton & Hove City Council. Licence : 100020999, 2005.

Date: 02/03/05

Scale 1:5000



**Brighton & Hove
City Council**

