





Plan view
Scale 1:1250

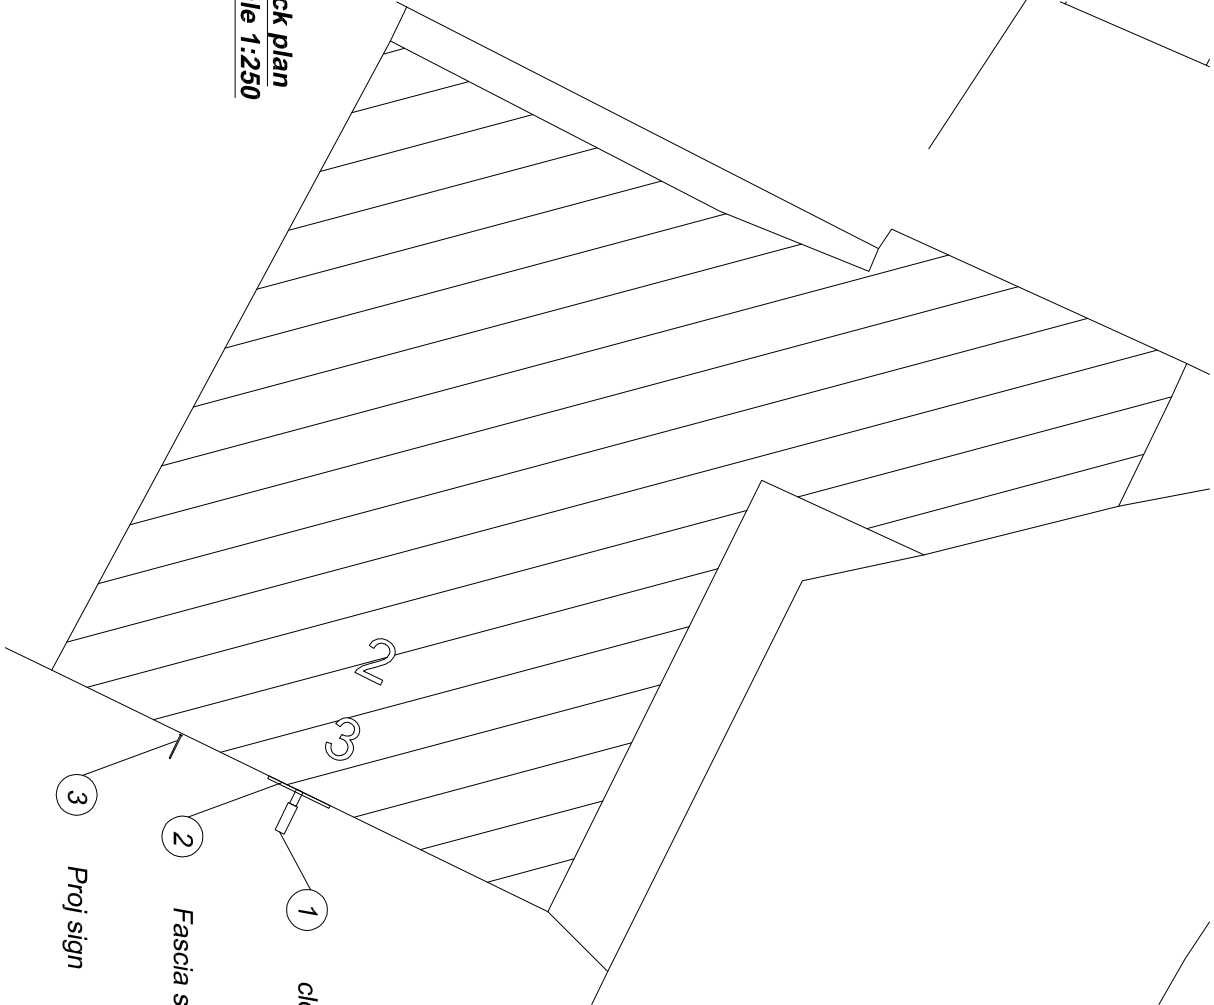

Block plan
Scale 1:250

A proj sign added 20.4.10

Rev	Modification	Date	
<div><div><div><p>Technical Signs Floor 1 - Unit 3 Hille Business Centre 132 St Albans Road Watford, Herts, WD24 4AE Tel: 01923 811999 Fax: 01923 811998 E-mail: info@technicalsigns.co.uk</p></div><div><p>Client HA HA BAR & GRILL</p></div><div><p>Address/Job details</p><p>2-3 PAVILION BUILDINGS BRIGHTON BN1 1EE</p><p>plan views</p></div></div></div>			
Job No			
Checked	Approved		
Drawn by JC	Date 5.2.10		
Scale 1:1250 1:250 (A3)	Drawing No 156150-2		
Rev A			