




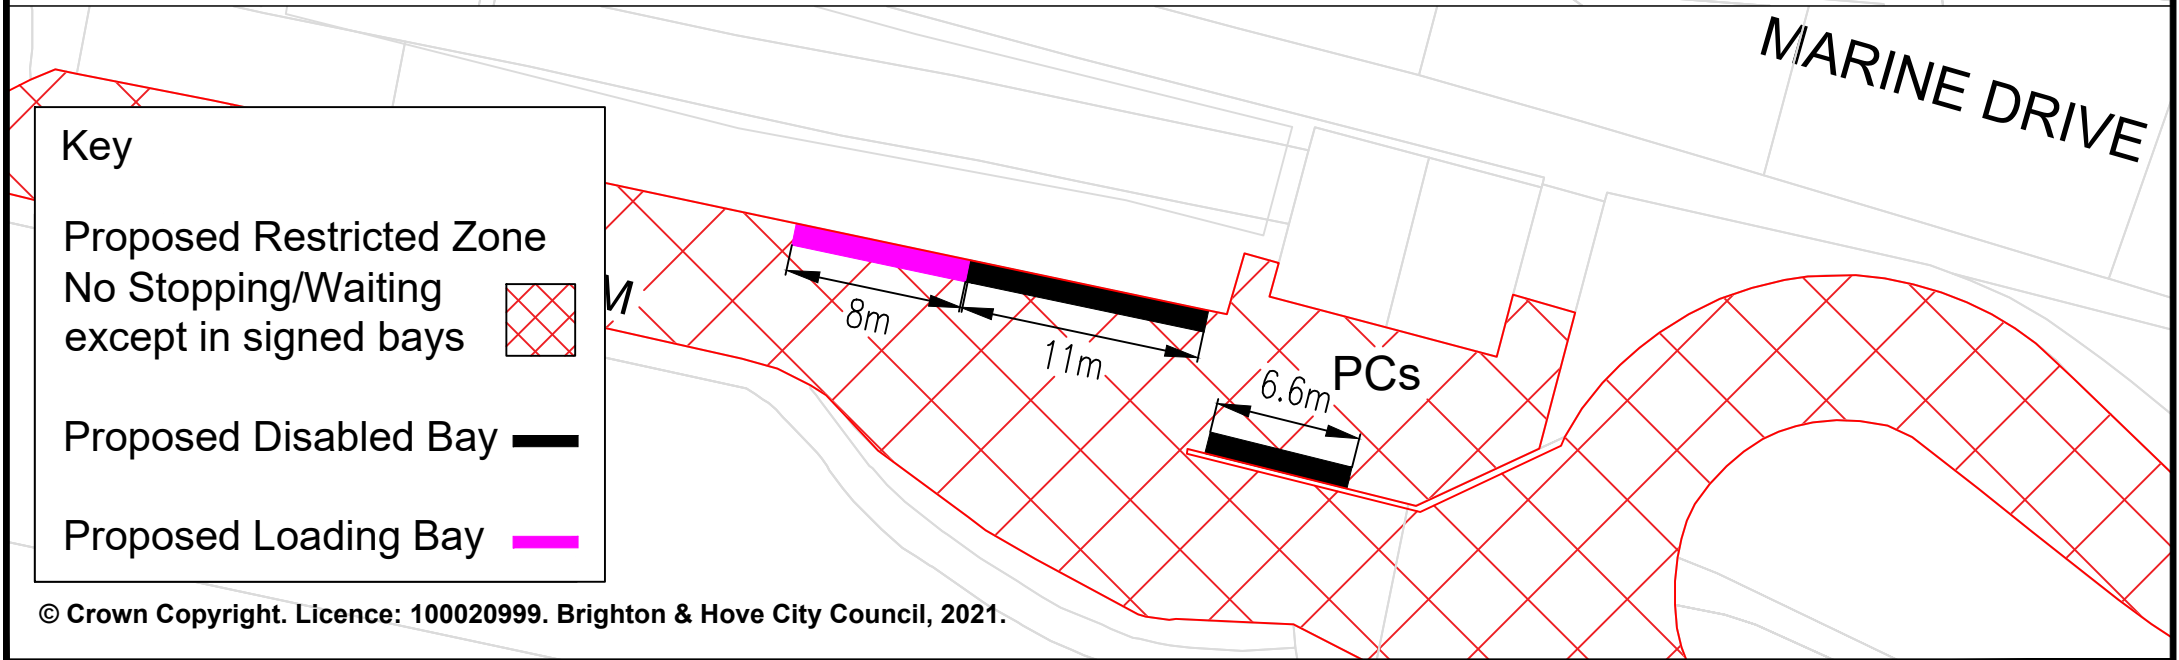
Key

Proposed Restricted Zone
No Stopping/Waiting
except in signed bays 

Proposed Disabled Bay 

Proposed Loading Bay 

© Crown Copyright. Licence: 100020999. Brighton & Hove City Council, 2021.



Street Name
Undercliff, Saltdean
Brighton

Reason
To prevent obstruction for pedestrians
and to improve safety.



scale
NTS

PARKING INFRASTRUCTURE
TRANSPORT

drawn by
TP

drawing no.
B&H-RC-004

date
Sept 21