

KEY

- Existing Parking Restrictions
- Proposed Parking Restrictions
- Revoked Parking Restrictions

Rev	Revision details	Date	
Status: (tick ✓ as appropriate)			
INFORMATION	<input type="checkbox"/>	SURVEY <input type="checkbox"/>	FEASIBILITY <input type="checkbox"/>
DESIGN	<input checked="" type="checkbox"/>	TENDER <input type="checkbox"/>	WORKING DRAWINGS <input type="checkbox"/>
AS-BUILT	<input type="checkbox"/>		

	Signed	Date
Drawn:	Ben Stride	September 2021
Surveyed:	Ben Stride	September 2021
Checked:		
Approved:		
File/Acad ref:	S:\	



Project Name



A259 COVID19 - Improvements

Drawing Title

**Proposed Disabled Person's
Parking Bays Locations 1 & 2
Queen's Gardens and Brunswick Terr.**

Drawing No	Scale	Rev
HD-BHCC-BAS/DPB01	1:350 @ A3	A

Reproduced from the Ordnance Survey mapping with the permission of the Controller of H.M. Stationary Office. ©Crown copyright. Unauthorised reproduction infringes Crown copyright and may lead to prosecution or Civil Proceedings. Brighton & Hove City Council, Licence: 100020999, 2021.

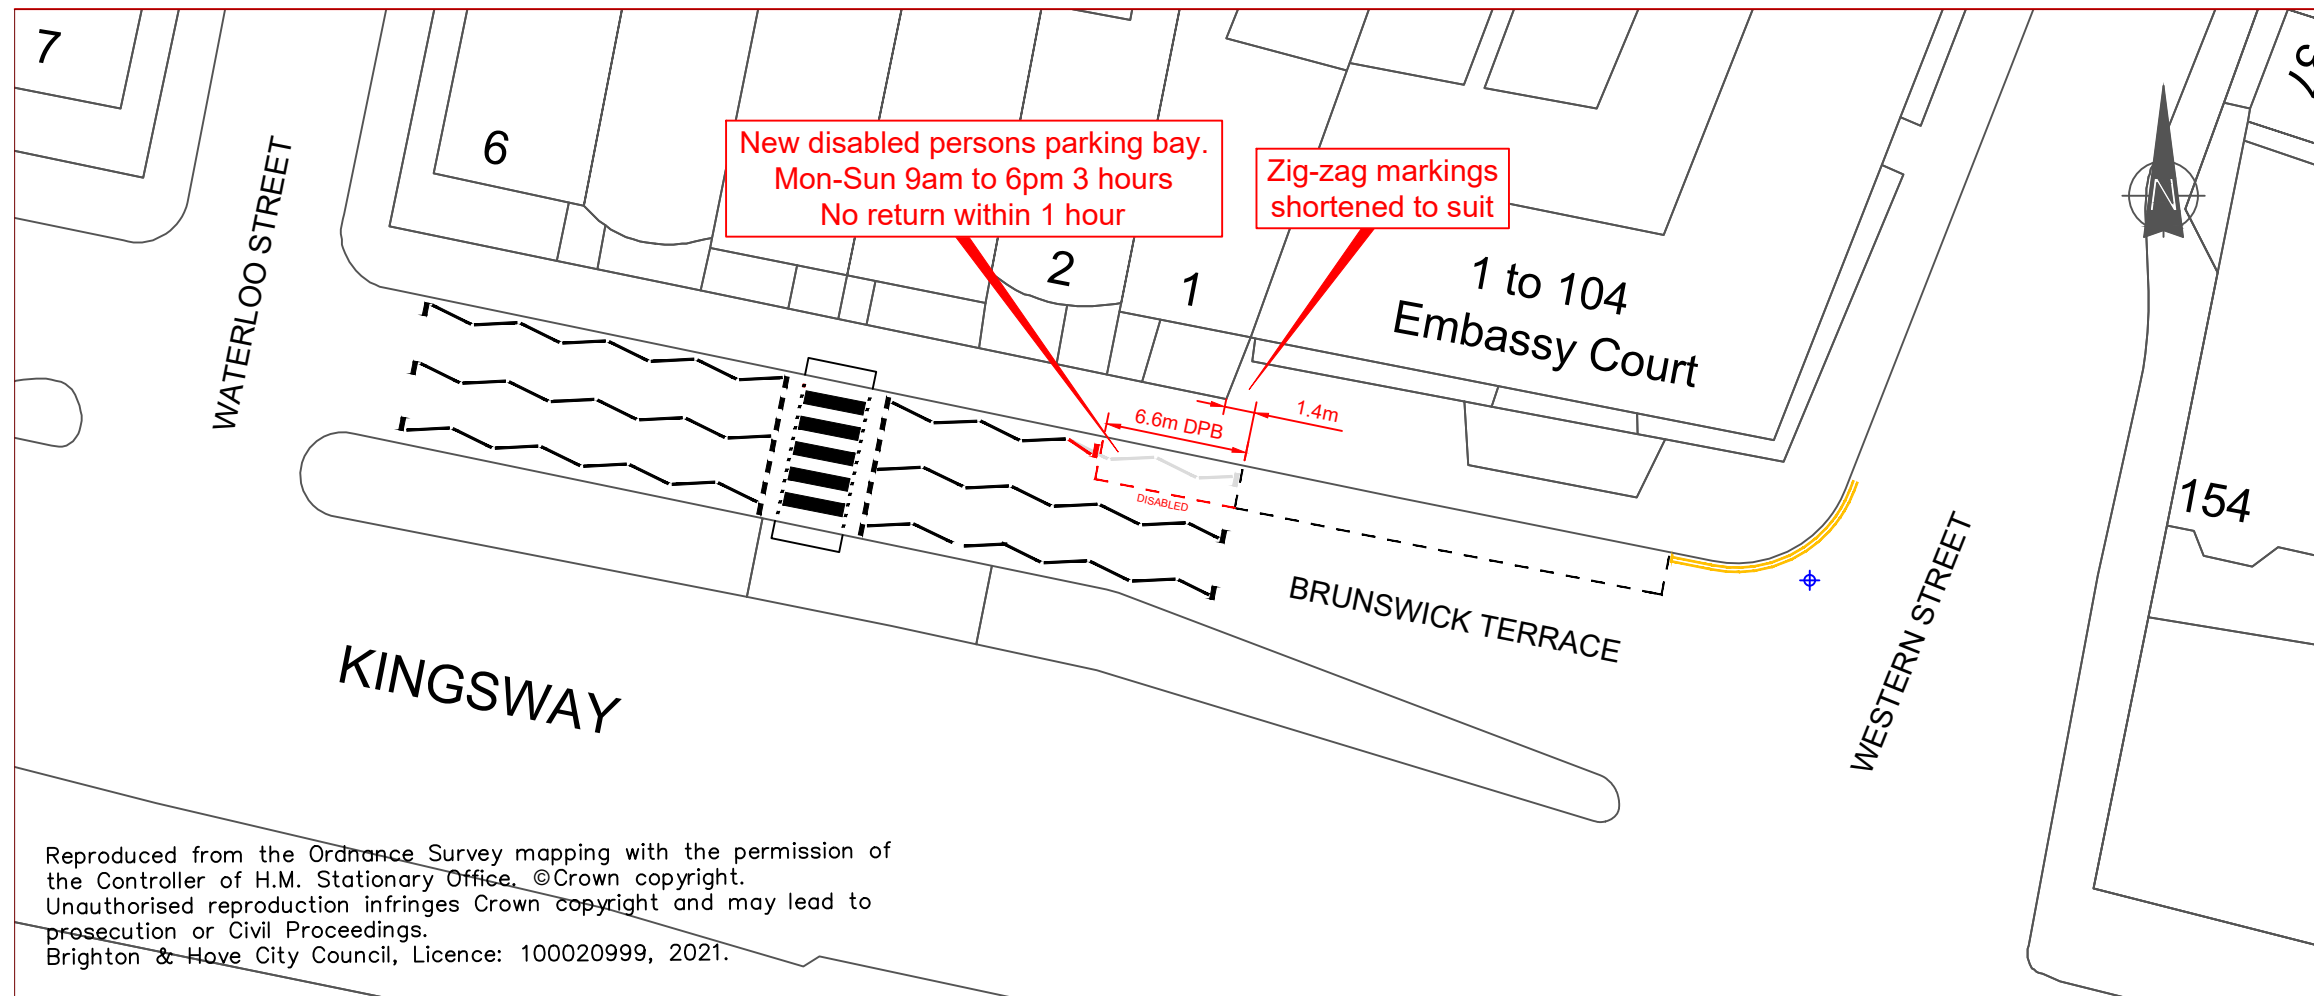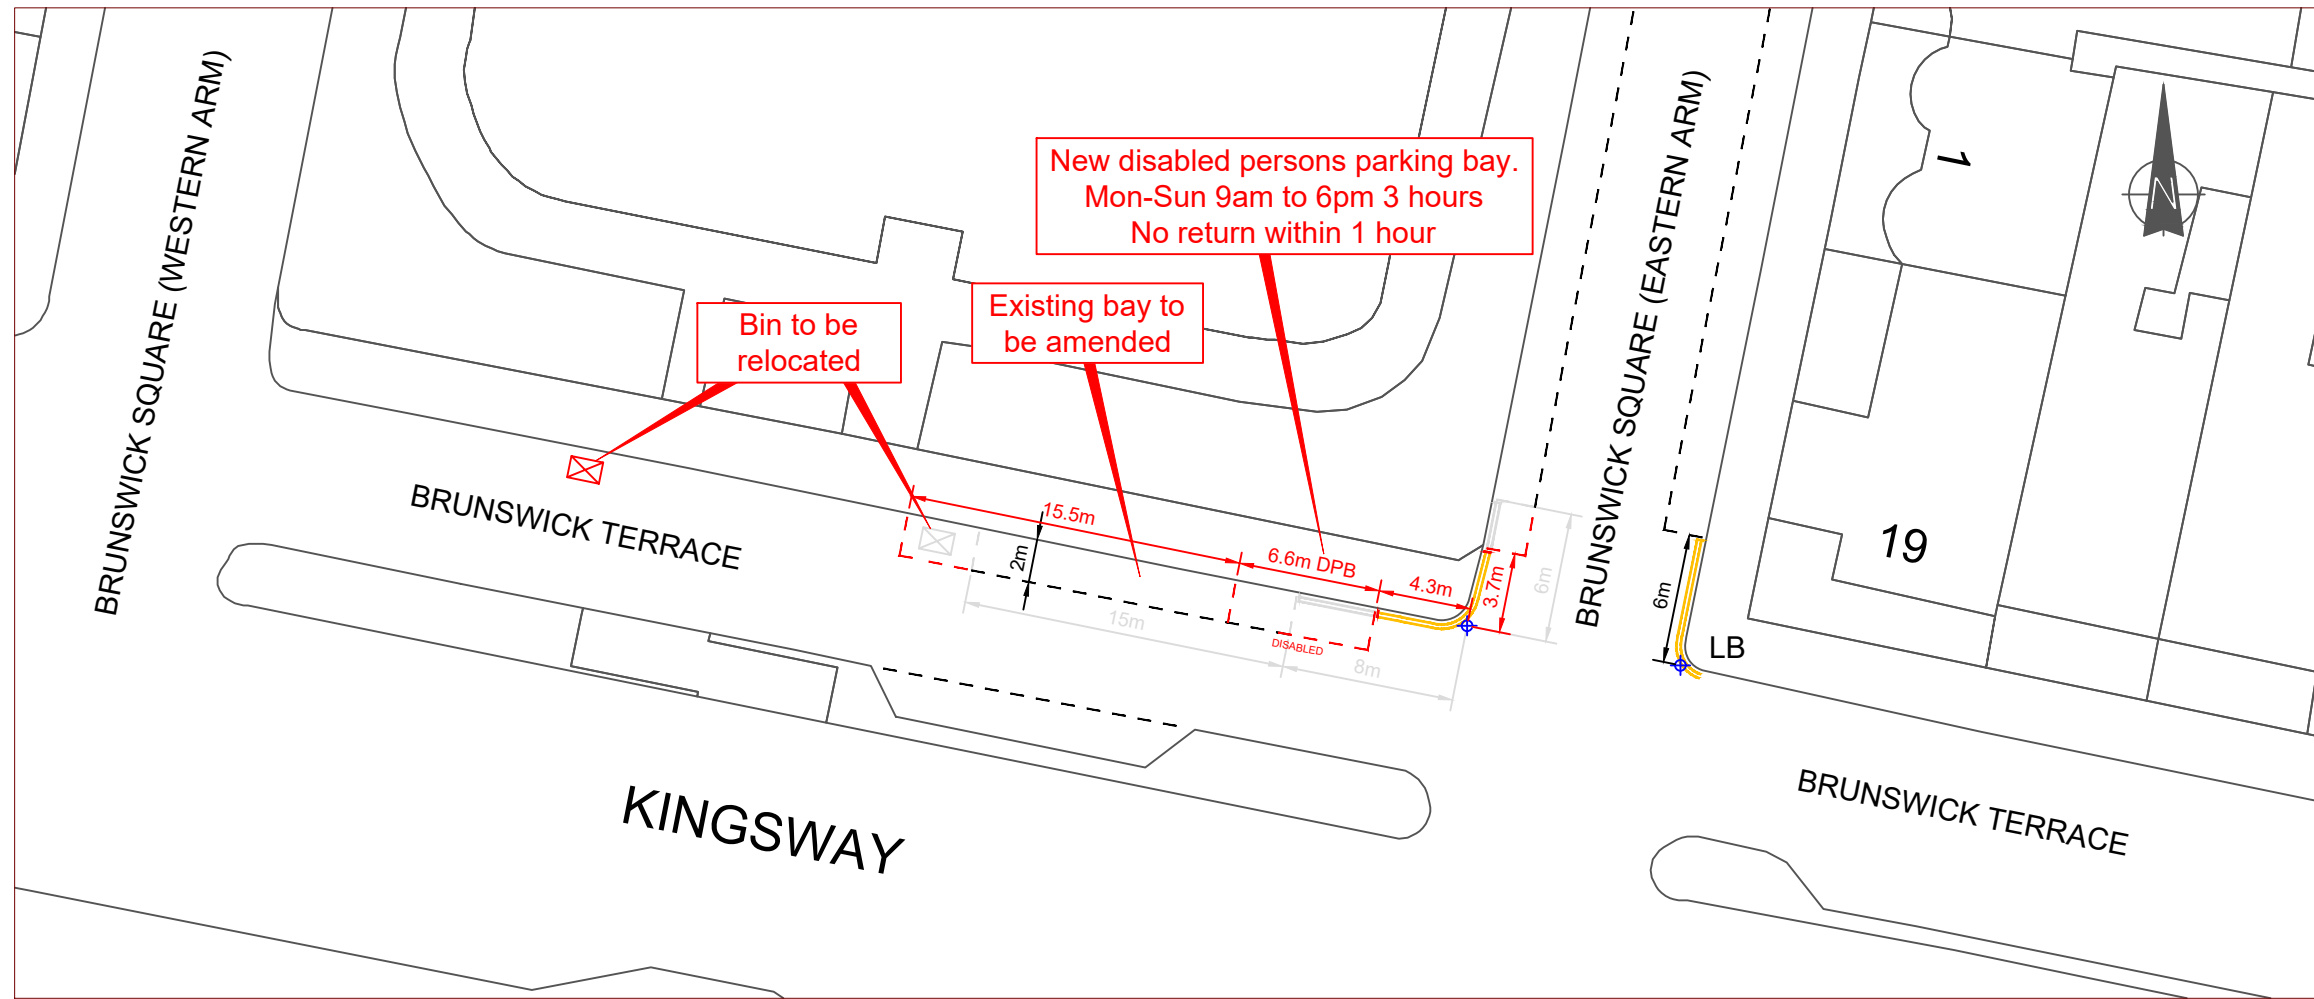

KEY

- Existing Parking Restrictions
- Proposed Parking Restrictions
- Revoked Parking Restrictions

Rev	Revision details	Date	
Status: (tick ✓ as appropriate)			
INFORMATION	<input type="checkbox"/>	SURVEY <input type="checkbox"/>	FEASIBILITY <input type="checkbox"/>
DESIGN	<input checked="" type="checkbox"/>	TENDER <input type="checkbox"/>	WORKING DRAWINGS <input type="checkbox"/>
AS-BUILT	<input type="checkbox"/>		

	Signed	Date
Drawn:	Ben Stride	September 2021
Surveyed:	Ben Stride	September 2021
Checked:		
Approved:		
File/Acad ref:	S:\	



Project Name


A259 COVID19 - Improvements

Drawing Title

**Proposed Disabled Person's
Parking Bays Locations 3 & 4
Brunswick Square and Embassy Court**

Drawing No	Scale	Rev
HD-BHCC-BAS/DPB02	1:350 @ A3	B

Reproduced from the Ordnance Survey mapping with the permission of the Controller of H.M. Stationary Office. ©Crown copyright. Unauthorised reproduction infringes Crown copyright and may lead to prosecution or Civil Proceedings. Brighton & Hove City Council, Licence: 100020999, 2021.

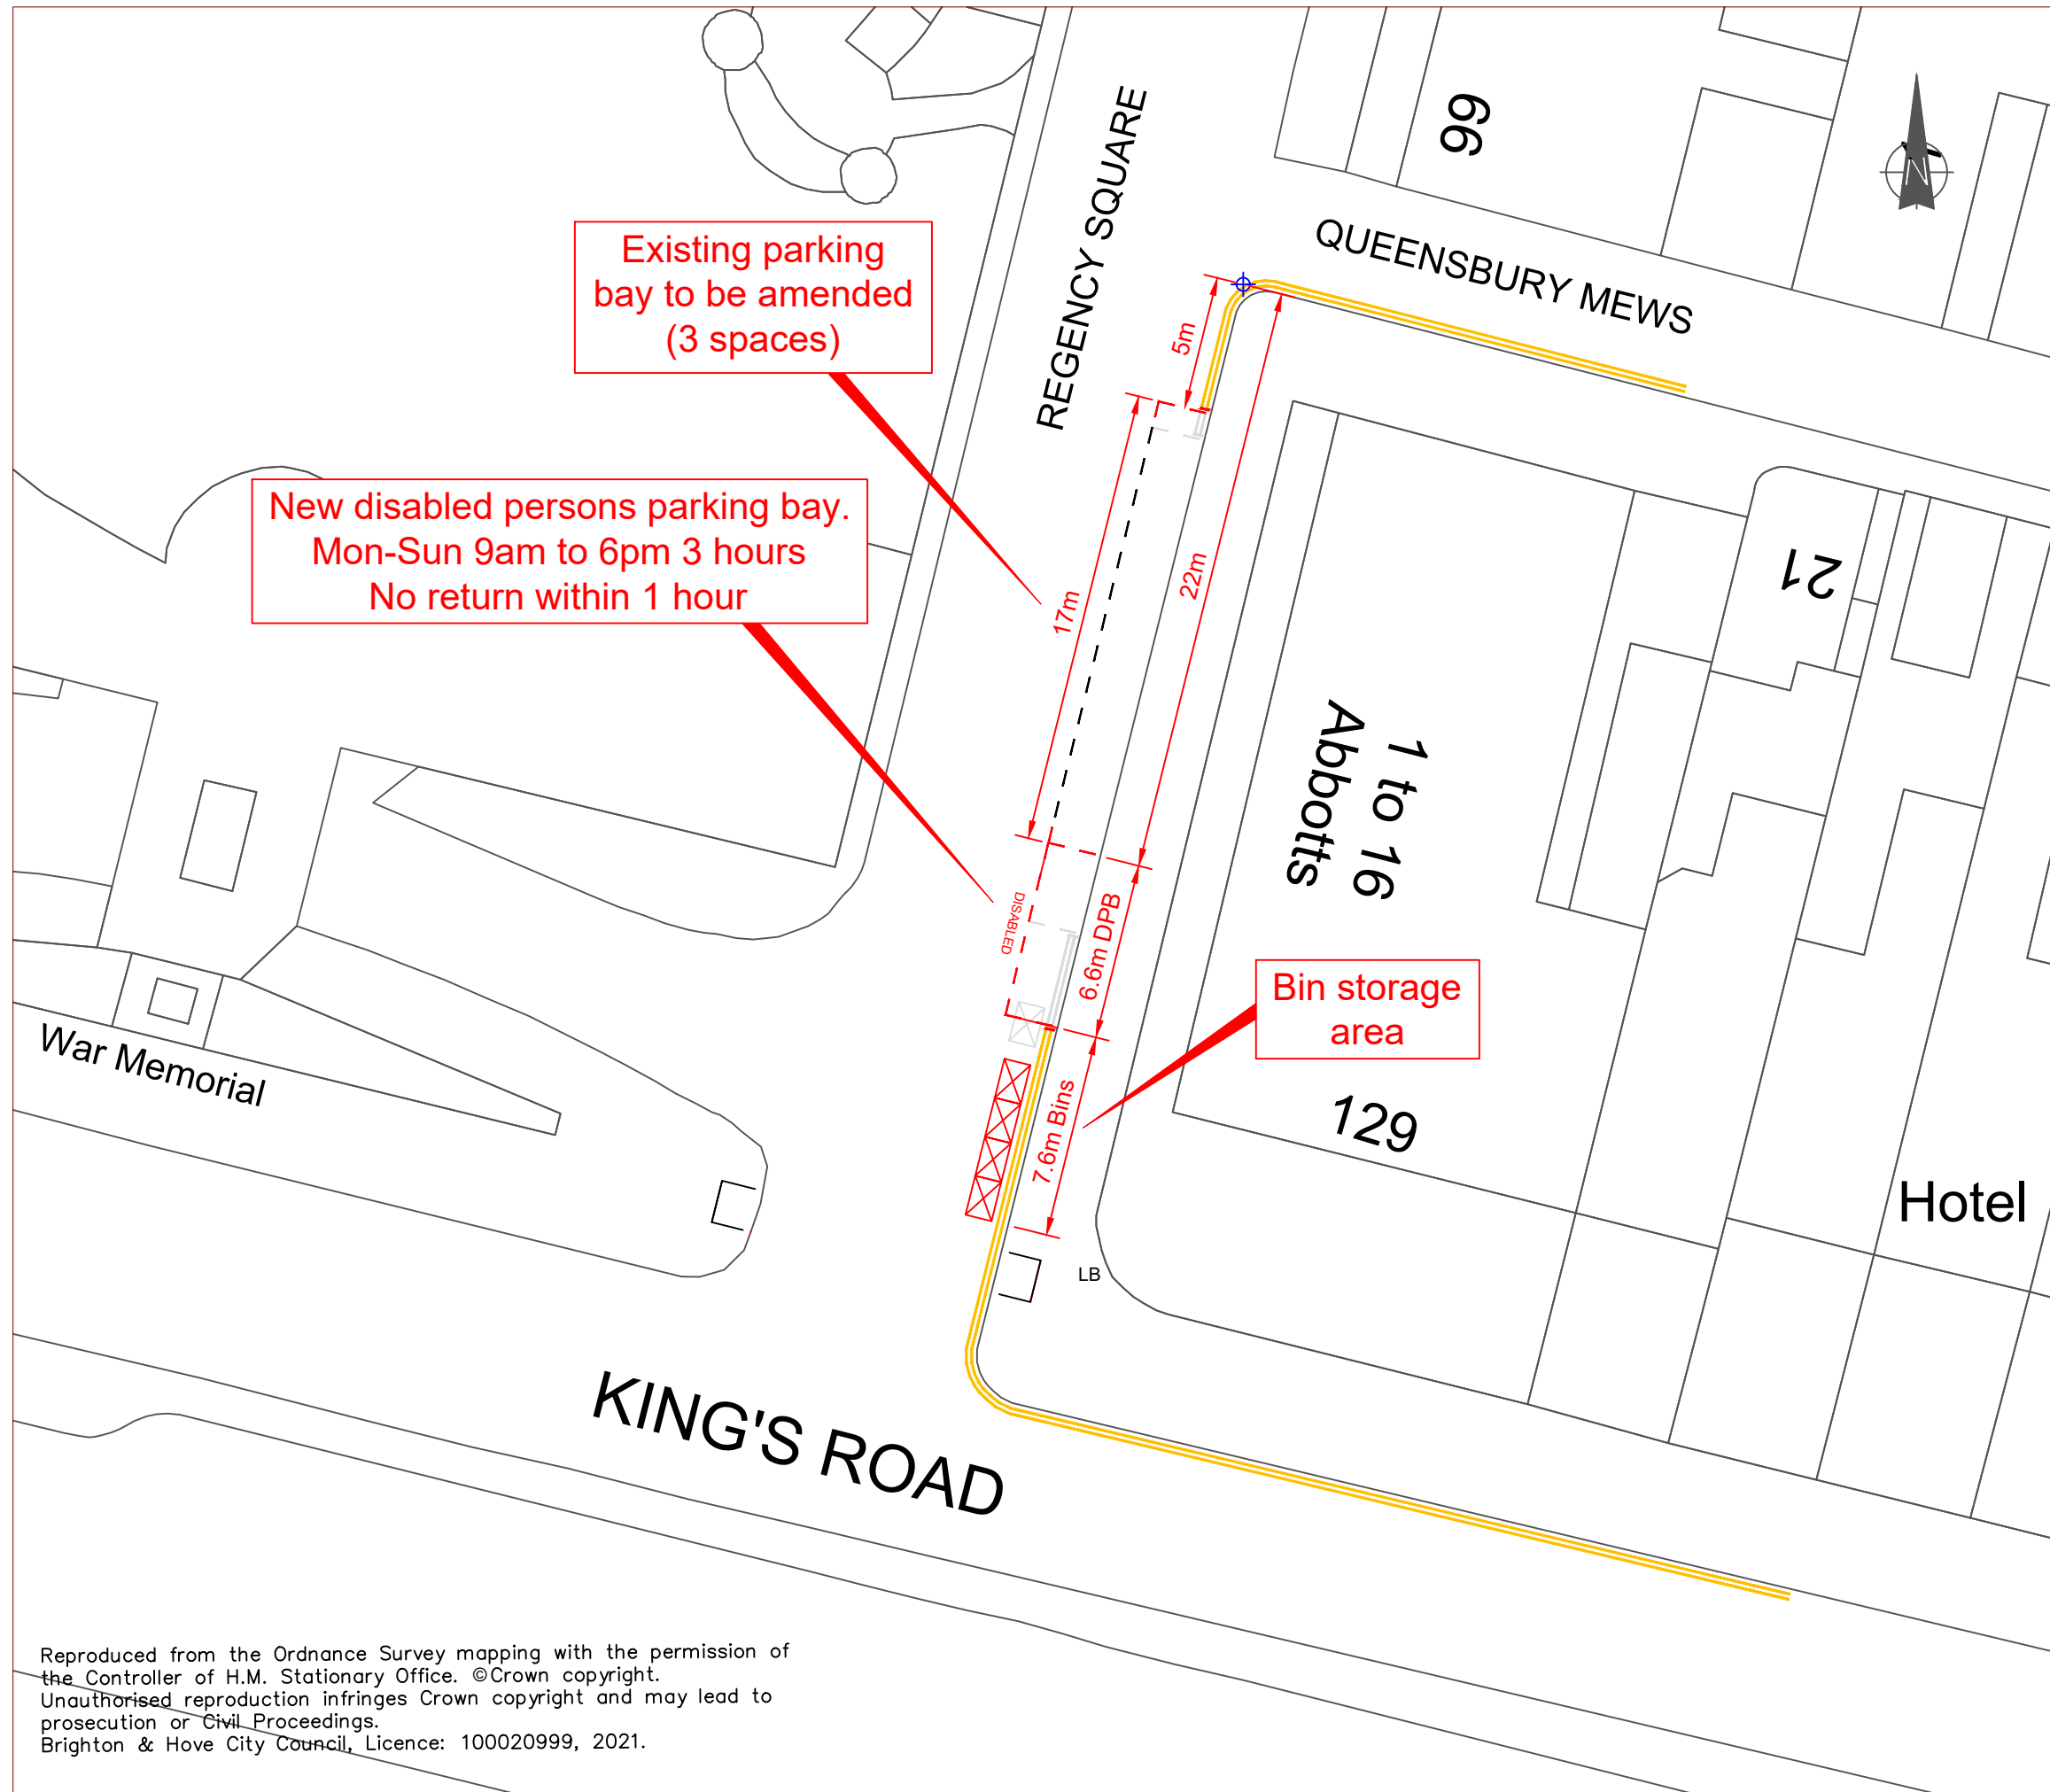

KEY

- Existing Parking Restrictions
- Proposed Parking Restrictions
- Revoked Parking Restrictions

Rev	Revision details	Date
Status: (tick ✓ as appropriate)		
INFORMATION	<input type="checkbox"/>	SURVEY <input type="checkbox"/> FEASIBILITY <input type="checkbox"/>
DESIGN	<input checked="" type="checkbox"/>	TENDER <input type="checkbox"/> WORKING DRAWINGS <input type="checkbox"/>
AS-BUILT	<input type="checkbox"/>	

	Signed	Date
Drawn:	Ben Stride	October 2021
Surveyed:	Ben Stride	September 2021
Checked:		
Approved:		
File/Acad ref:	S:\	



Project Name

A259 COVID19 - Improvements

Drawing Title

**Proposed Disabled Person's
Parking Bays Location 5
Regency Square**

Drawing No	Scale	Rev
HD-BHCC-BAS/DPB03	1:250 @ A3	A

Reproduced from the Ordnance Survey mapping with the permission of the Controller of H.M. Stationary Office. ©Crown copyright. Unauthorised reproduction infringes Crown copyright and may lead to prosecution or Civil Proceedings. Brighton & Hove City Council, Licence: 100020999, 2021.