
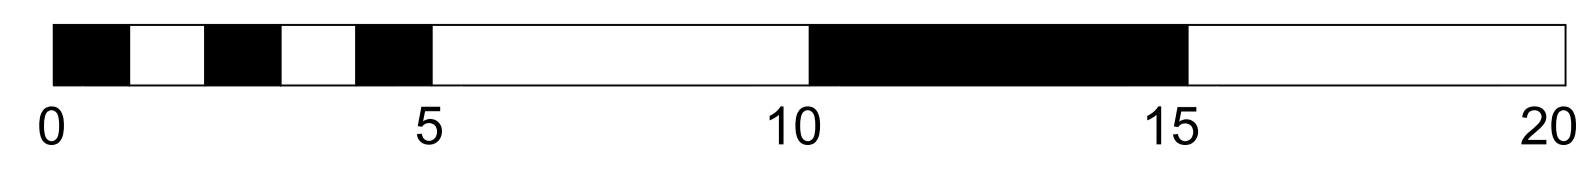


- NEW SIGN AND POST INDICATING:
- RESIDENT PERMIT/PAY PARKING BAY
  - SHARED USE LOADING RESIDENT PERMIT PARKING BAY

EXISTING CONTROLLED PARKING  
 ZONE V PARKING BAY LENGTH  
 REDUCED FROM 30m TO 20m

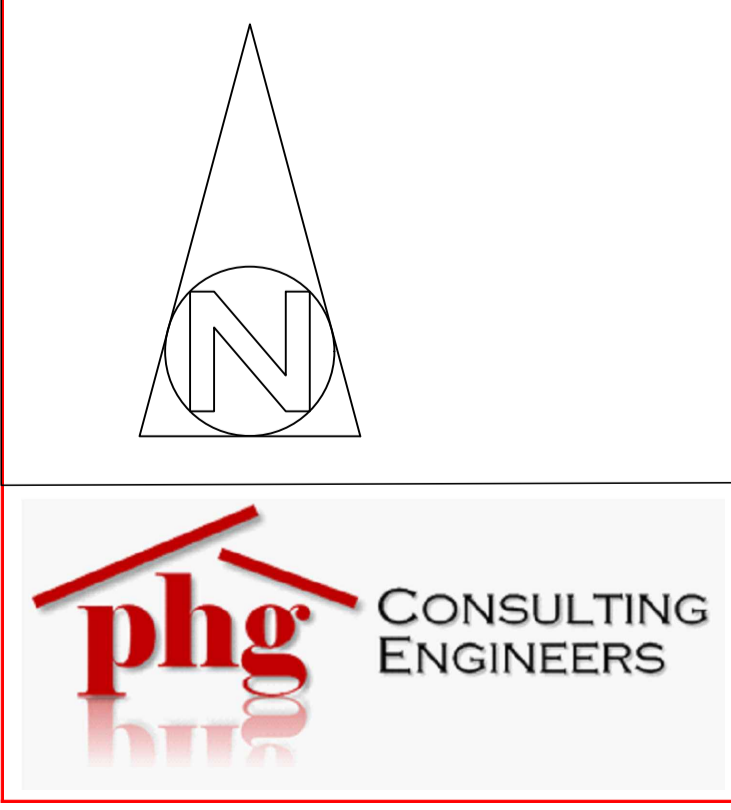

Permanent Traffic Regulation Order 19-24 Melbourne Street, Brighton	
DRAWING TITLE: Traffic Regulation Order Plan	
DATE: 13.12.2021	
SCALE: 1:100 @ A1	
DRAWN: TOR	CHEK: SJD