

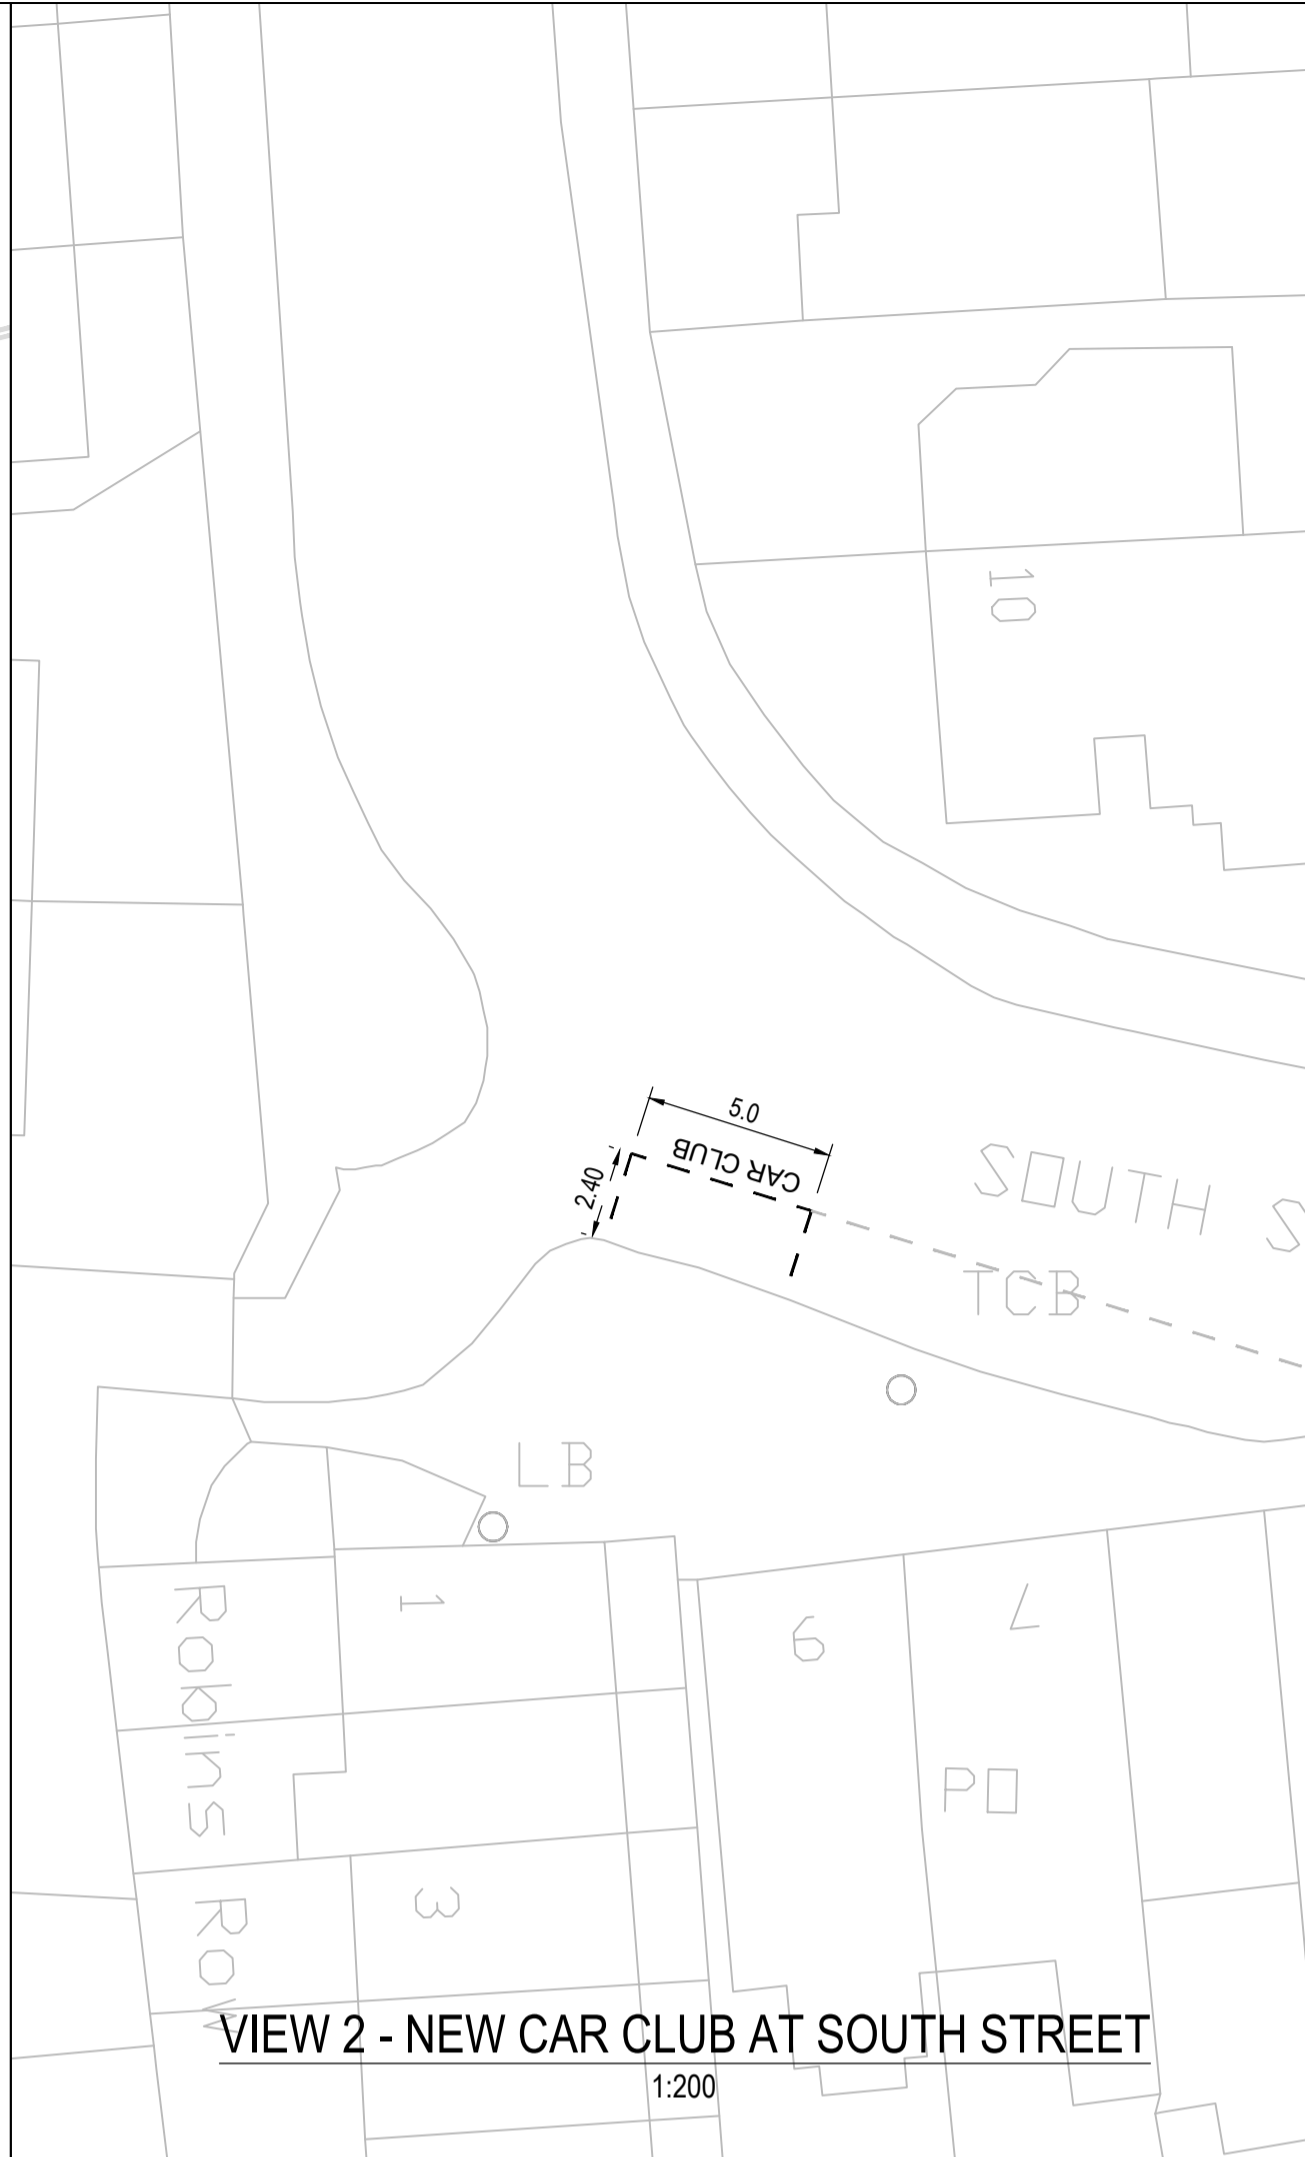



VIEW 2 - PROPOSED S278 WORKS
1:200

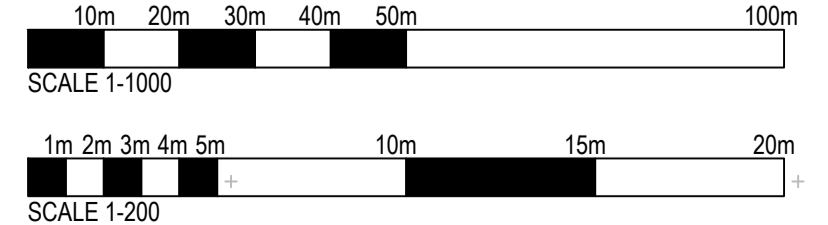

VIEW 2 - NEW CAR CLUB AT SOUTH STREET
1:200

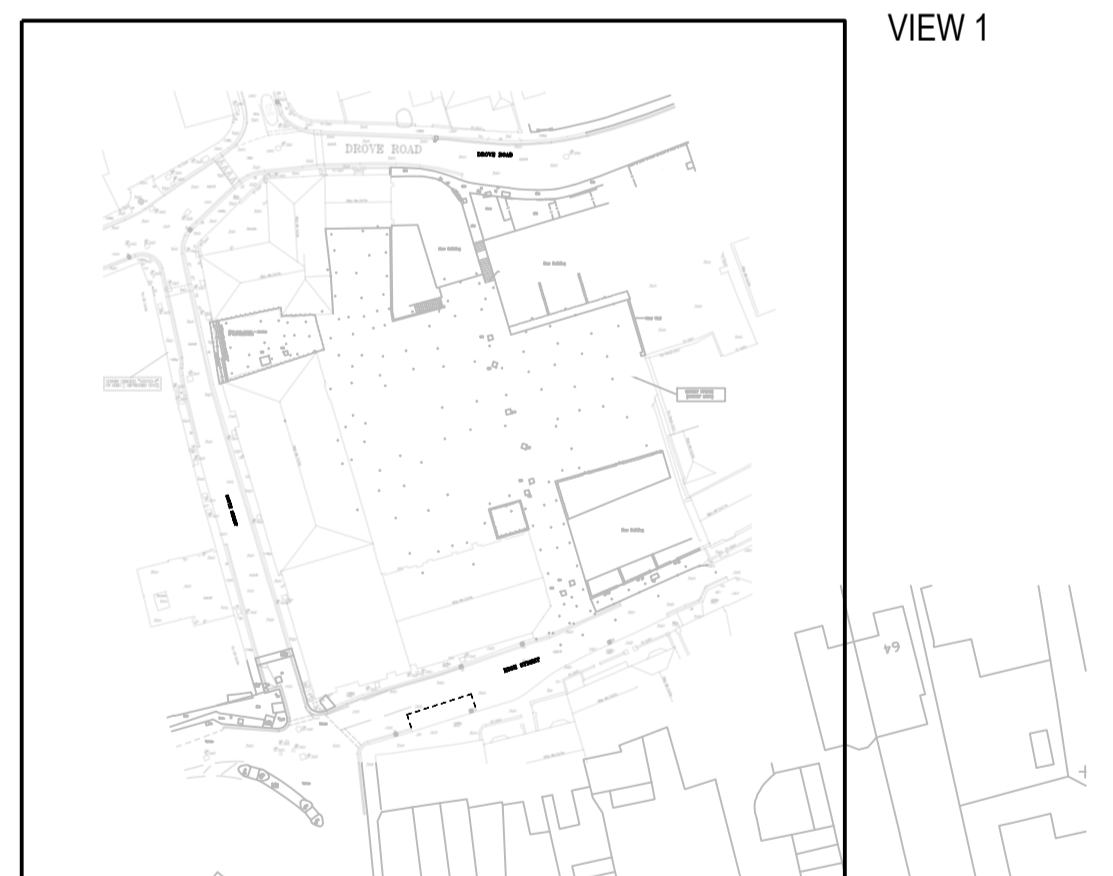

VIEW 1

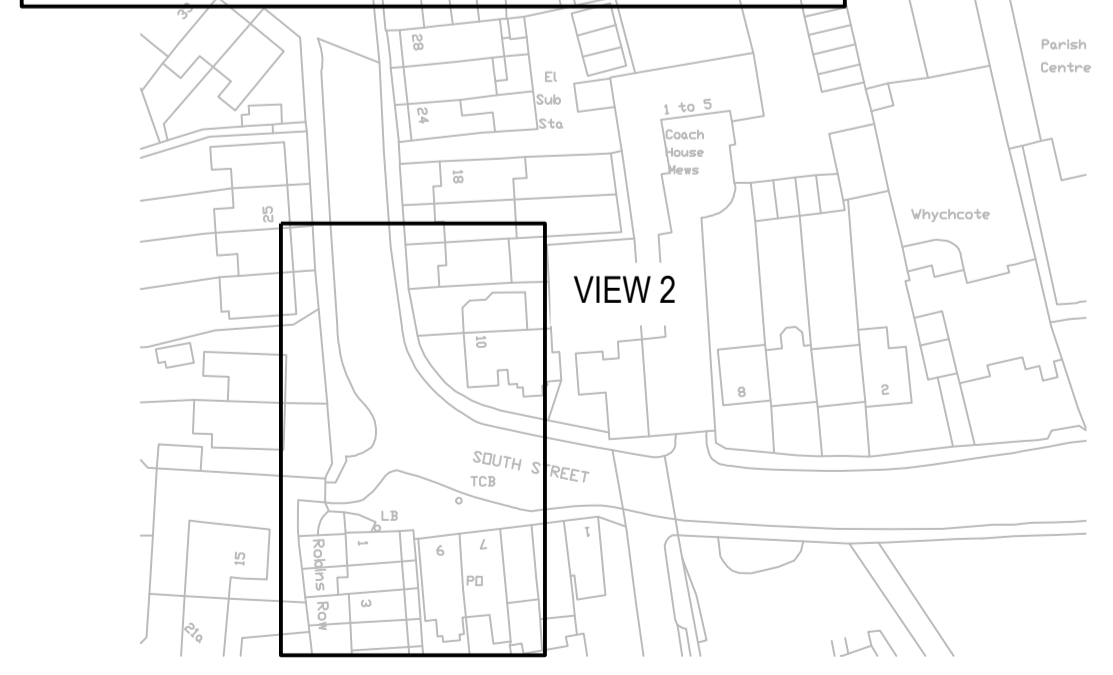

LOCATION PLAN
1:1000

- Notes:**
- DO NOT SCALE FROM THIS DRAWING.
 - THIS DRAWING IS TO BE READ IN CONJUNCTION WITH ALL OTHER DRAWINGS AND SPECIFICATIONS ASSOCIATED WITH THIS PROJECT.
 - THE SURVEY FROM ASESS TOPOGRAPHICAL LAND SURVEY DRG. NO. 133918-T REV A DATED 13.09.18

CDM REGULATIONS 2015 - SIGNIFICANT RISKS -

1. THE WORKS WILL INVOLVE THE MOVEMENT OF PLANT AND MACHINERY IN AND AROUND A LIVE CARRIAGEWAY. A RESIDENTIAL AREA. THERE IS A RISK OF POTENTIAL CONFLICT BETWEEN PLANT AND ROAD/PEDESTRIAN USERS.

D	DROPPED KERB SYMBOL REMOVED	MA	CJM	08.12.21
C	CAR PARKING LINES REMOVED	MA	CJM	08.12.21
B	DOUBLE YELLOW LINES UPDATED TO COUNCIL'S COMMENTS	MA	CJM	23.11.21
A	FOR APPROVAL	MA	CJM	15.07.21
Rev	Description	Drn	Chk	Date

BdR
Civil & Structural Engineering Consultants
The Old Engine House, Goblands Farm Business Park
Court Lane, Hadlow, Kent, TN11 0DP
Tel 01732 851416
email: engineering@bdr.uk.com

Client
IDSE LIMITED

Project
**FORMER BREWERY SITE
SOUTH STREET
PORTSLADE**

Drawing
S278 TRO DOUBLE YELLOW LINES

FOR APPROVAL

Scale @ A1 AS SHOWN	Date 15.07.21	Drawn by MA	Checked CJM
------------------------	------------------	----------------	----------------

Job No. **21-0326** Drg. No. **C20201** Rev **D**