


# Article 4 Direction Area Plan 14 Old London Road and Ladies Mile Road

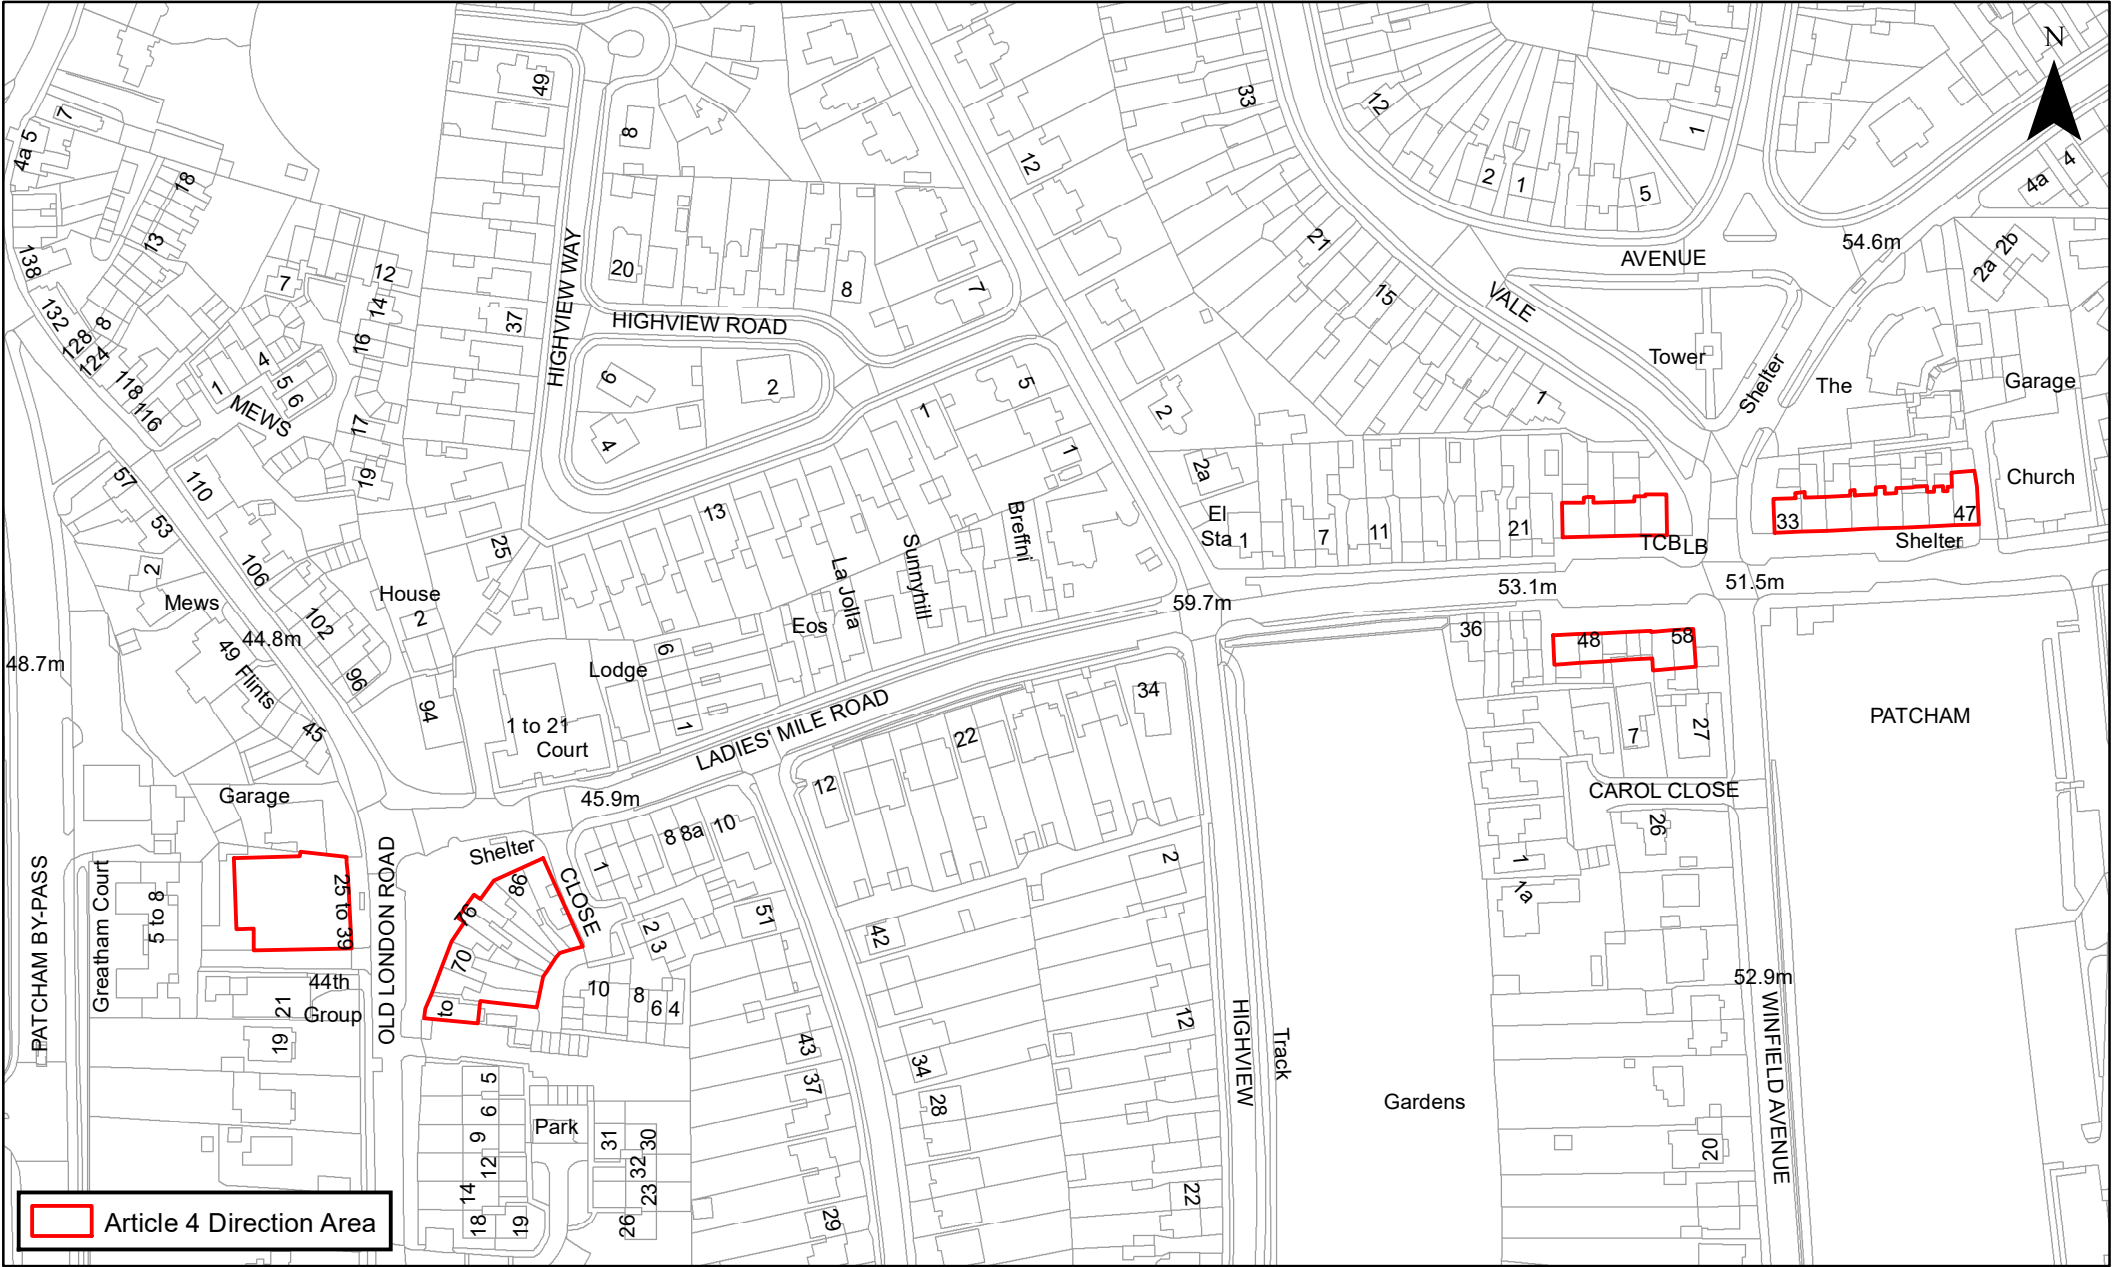

 Article 4 Direction Area

Scale: 1:2,000

