


Article 4 Direction Area Plan 21. St George's Road

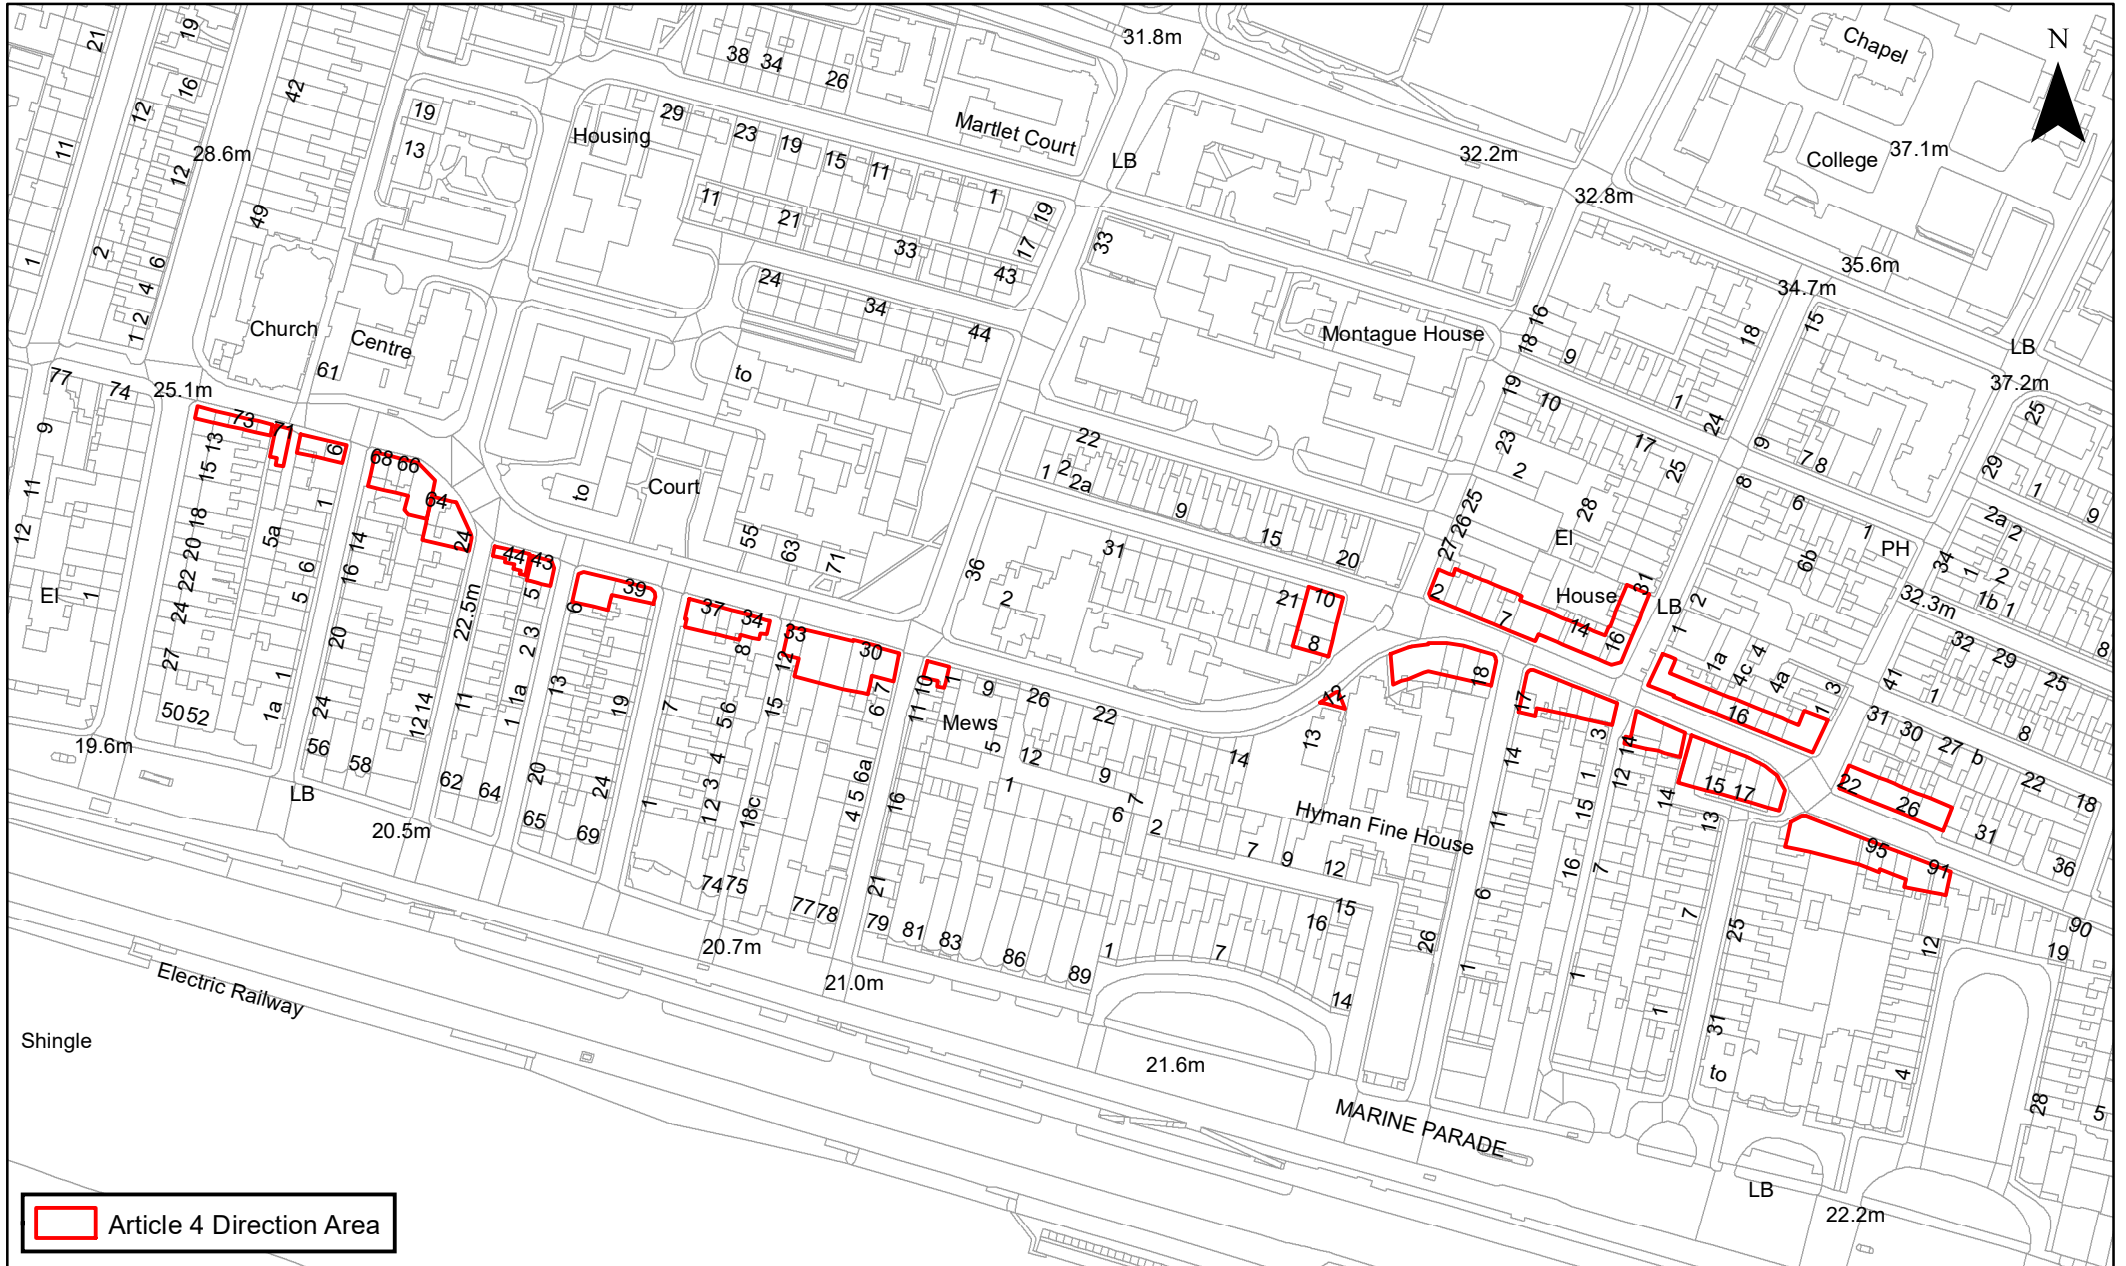

Scale: 1:2,500

