


Article 4 Direction Area Plan 24. Whitehawk Road

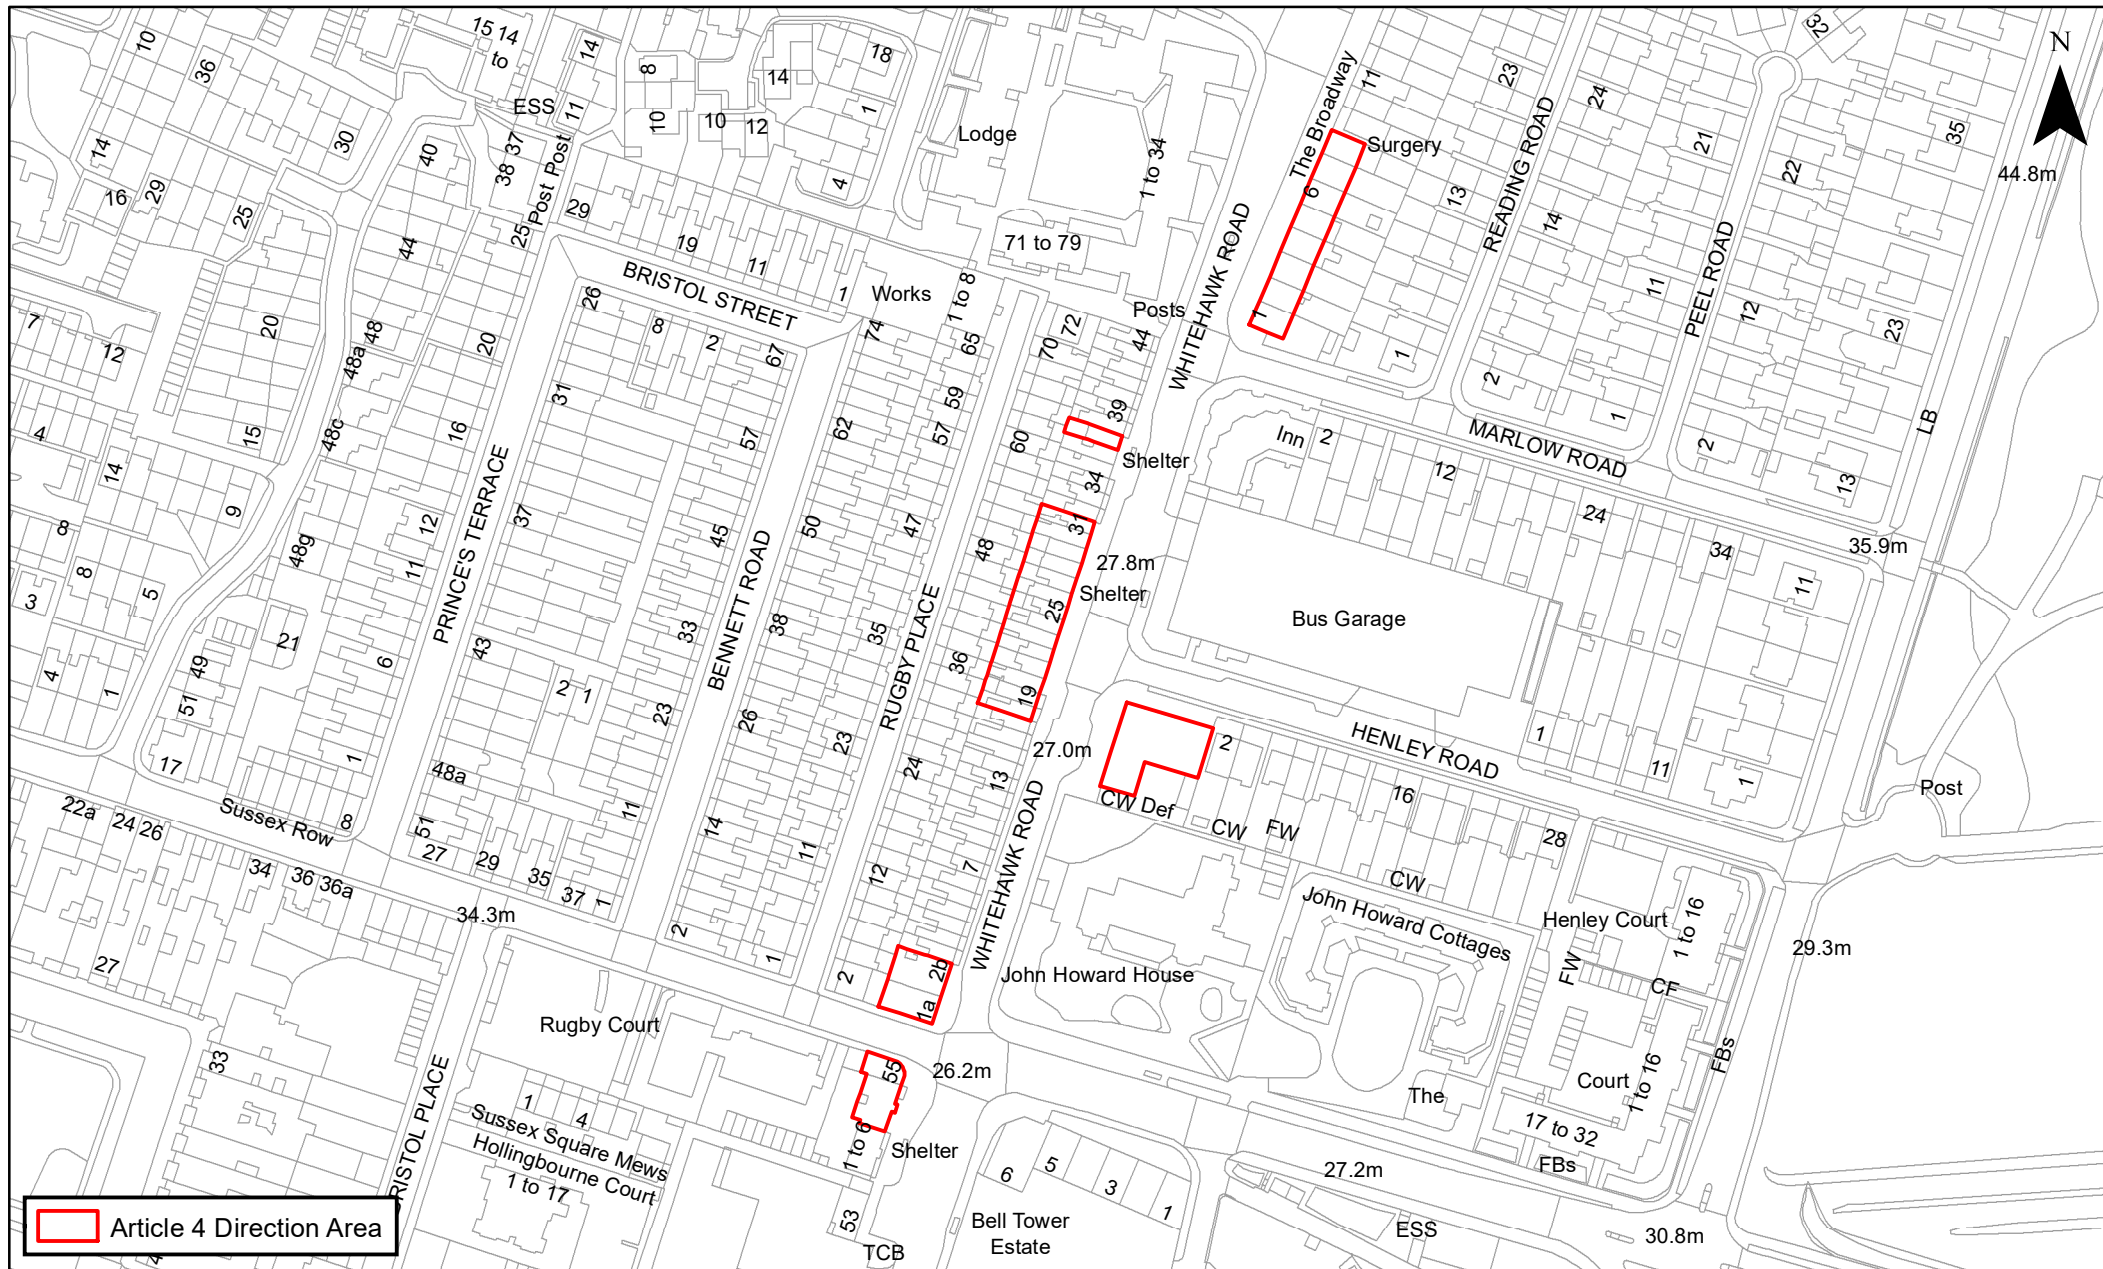

Scale: 1:2,000

