


Article 4 Direction Area Plan 25. Cowley Drive

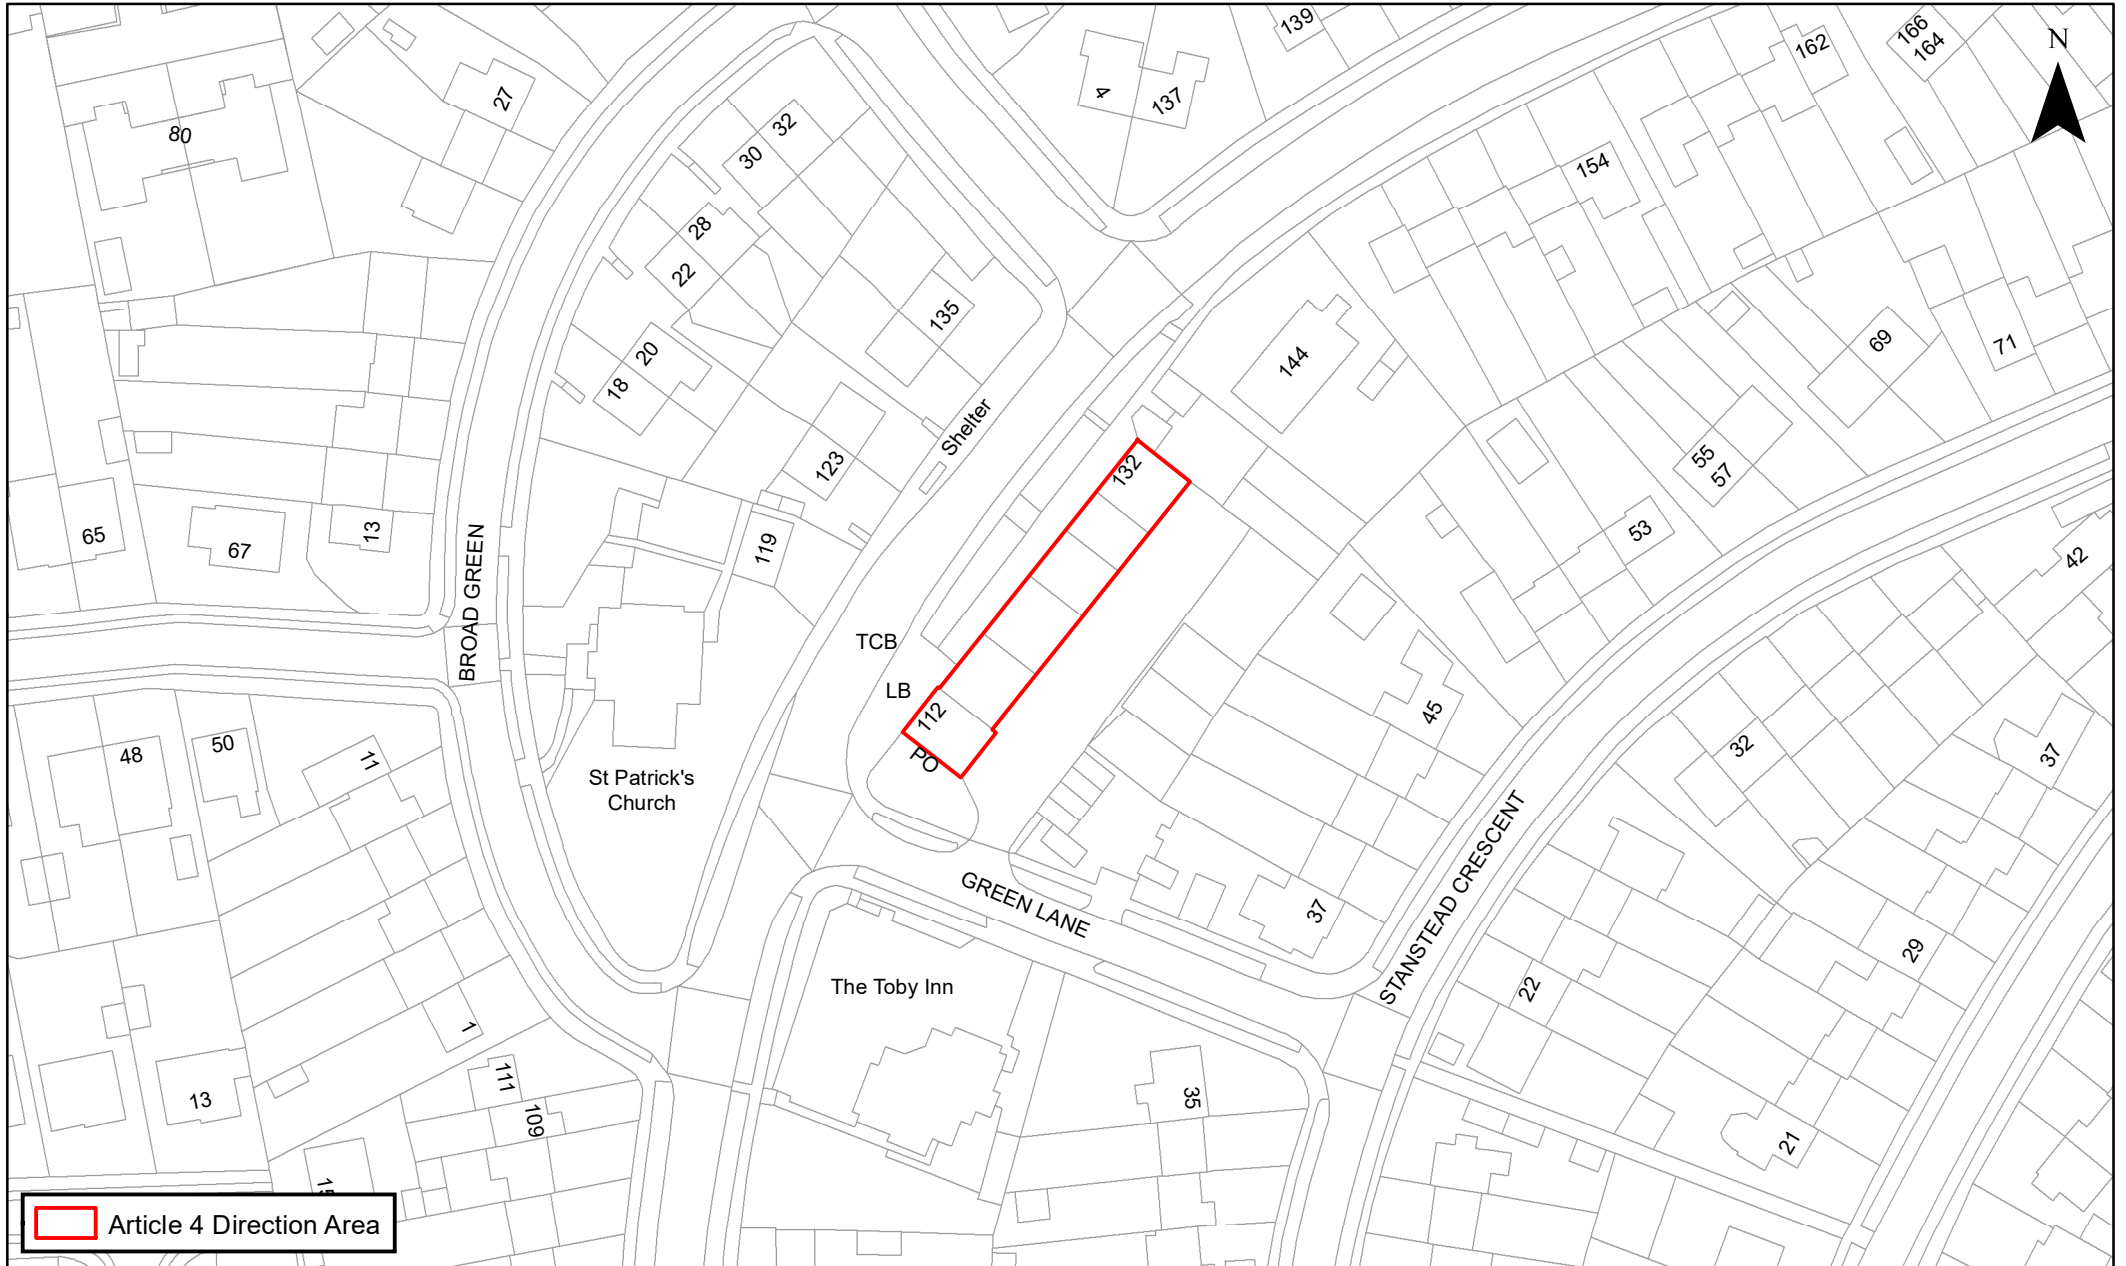

Scale: 1:1,000

