


Article 4 Direction Area Plan 27. Islingword Road

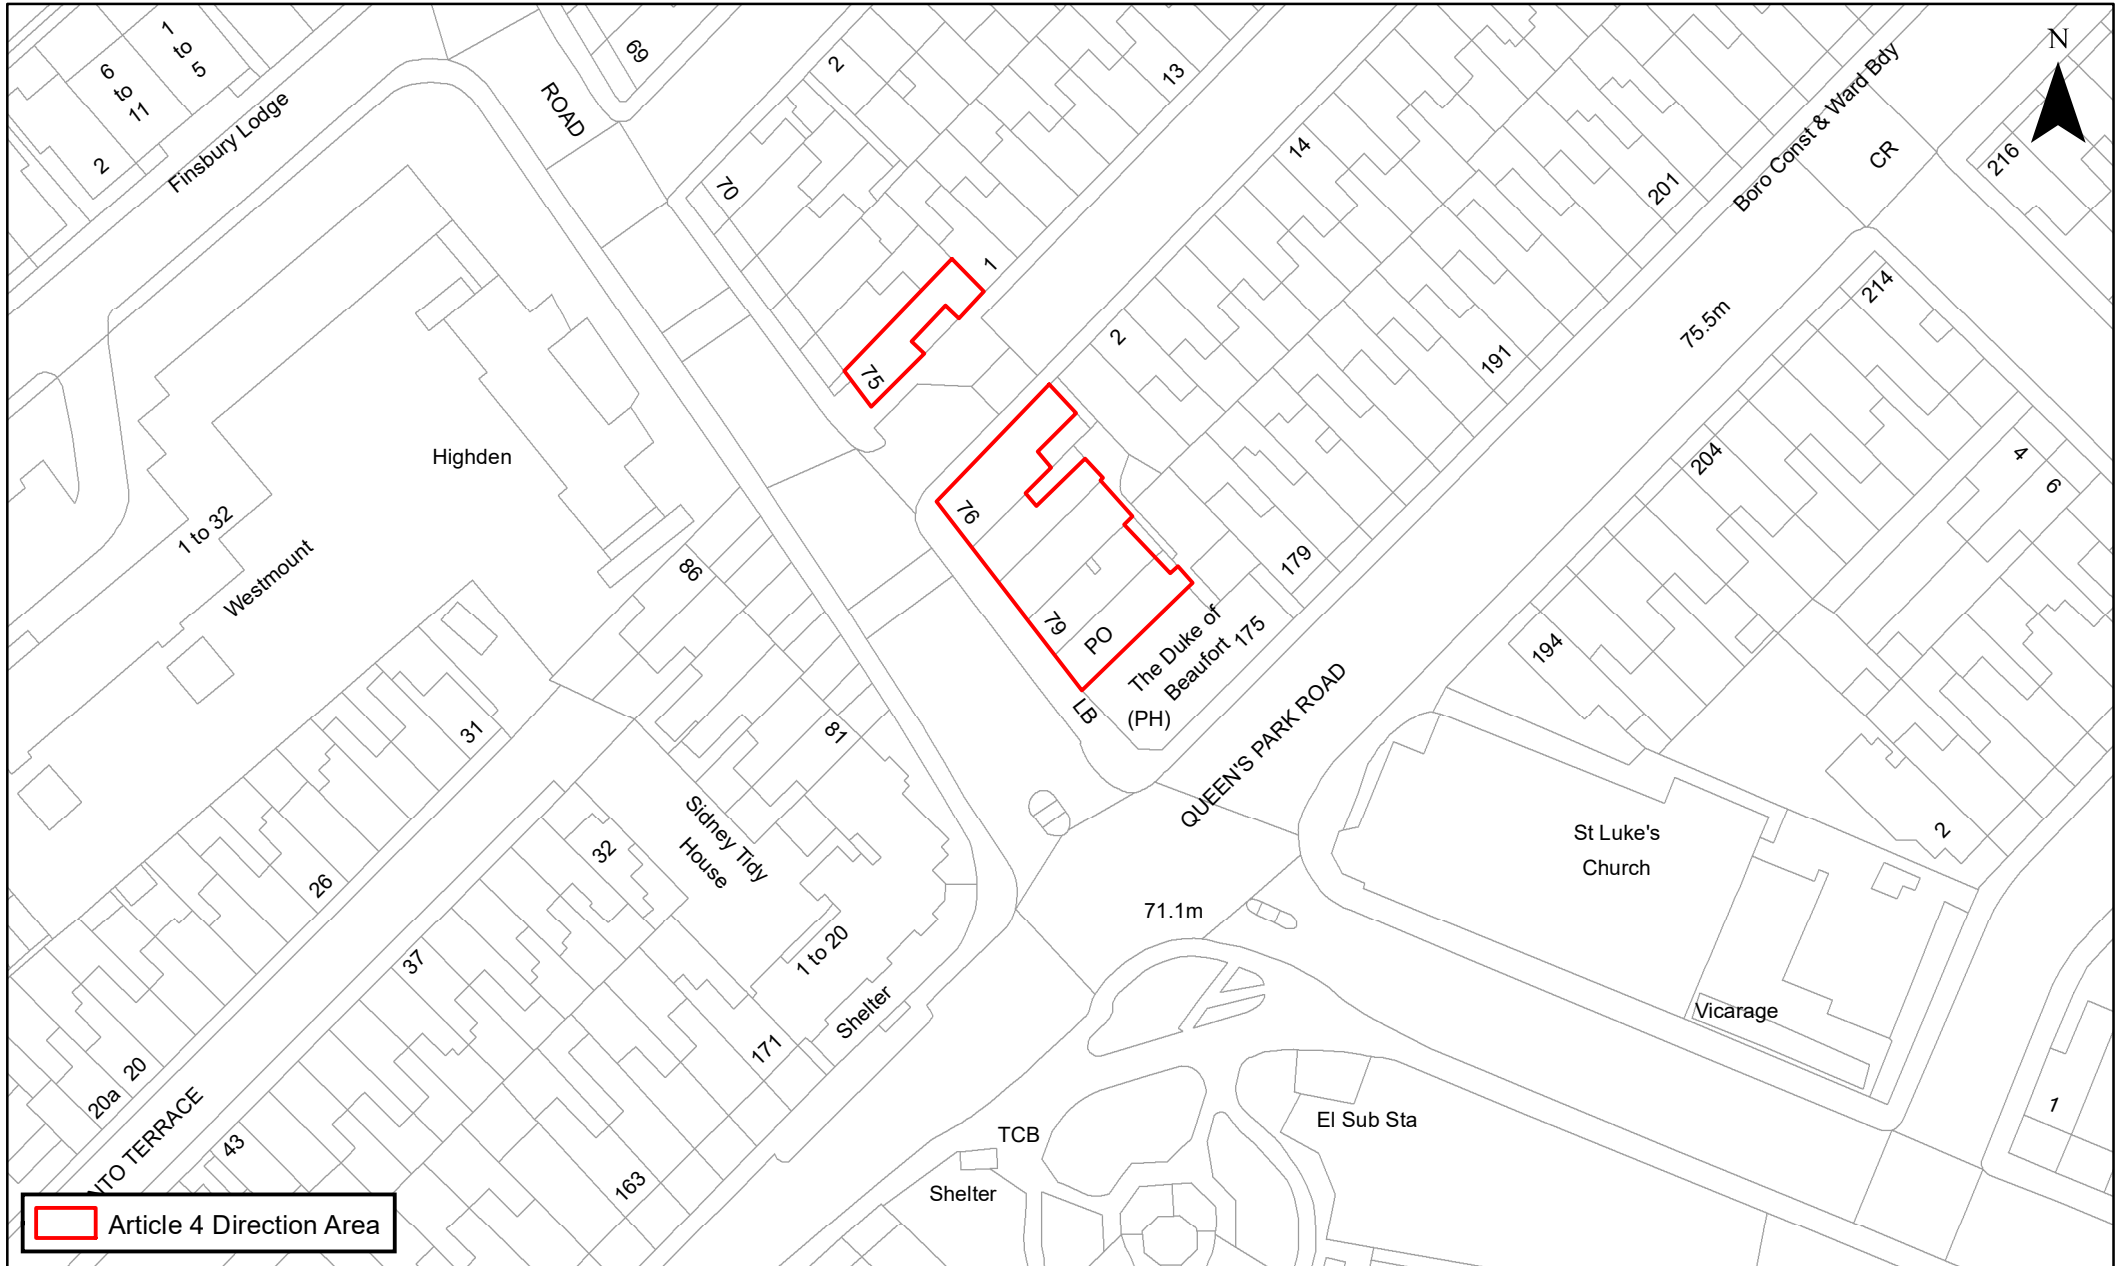

Scale: 1:800

