




**Key**

Proposed new disabled bay  
 max stay 3 hrs  
 no return within 1 hr   
 and removal of double yellow lines


Existing paid/permit bay 


Existing double yellow lines 

© Crown Copyright. Licence: 100020999.  
 Brighton & Hove City Council, 2023.

Address: Upper Bedford Street,  
 Brighton

Reason: To provide disabled parking  
 for access to facilities in the vicinity.

TRANSPORT	PARKING INFRASTRUCTURE
Scale: N.T.S.	 <b>Brighton &amp; Hove</b>
Date Drawn: Feb 23	
Drawn: TP	
Drawing Number: B&H-DB-CPZC-001	

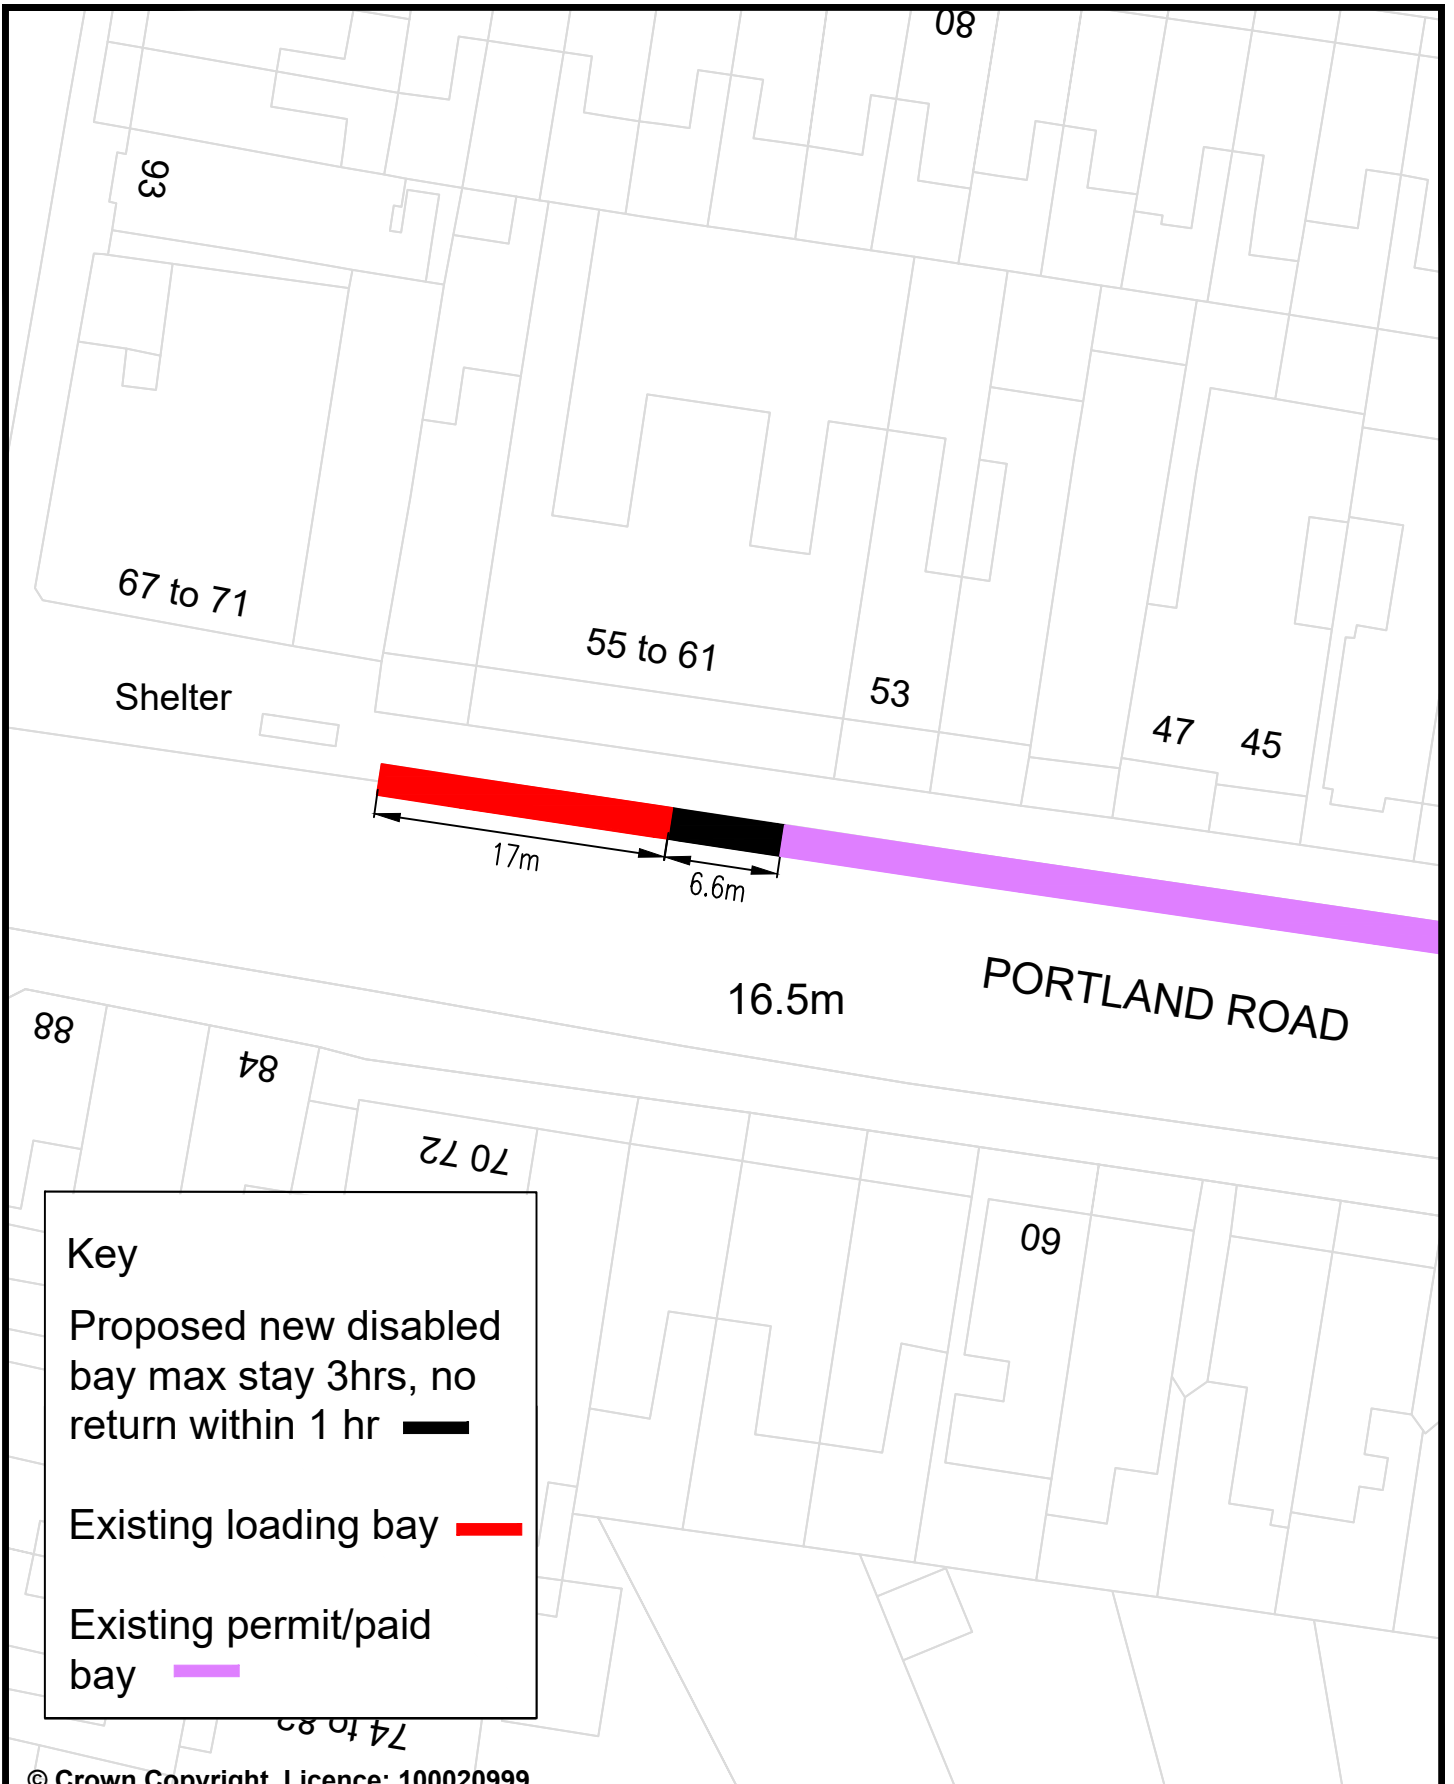


**Key**

Proposed new disabled bay max stay 3hrs, no return within 1 hr

Existing loading bay

Existing permit/paid bay


© Crown Copyright. Licence: 100020999.  
Brighton & Hove City Council, 2023.

Address: Portland Road, Hove	TRANSPORT	PARKING INFRASTRUCTURE
	Scale: N.T.S.	 <b>Brighton &amp; Hove</b>
Date Drawn: Feb 23		
Reason: To provide disabled parking for access to facilities in the vicinity.	Drawn: TP	
Drawing Number: B&H-DB-CPZR-001		

St Peter's Hall

2

St Peter's RC Church

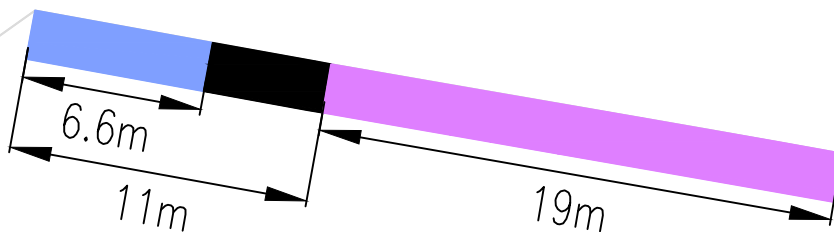

PORTLAND ROAD

146

**Key**

Proposed extension to existing disabled bay



Proposed removal of 9am-6pm time restriction on existing disabled bay



Existing permit/paid bay



© Crown Copyright. Licence: 100020999.  
Brighton & Hove City Council, 2023.

Address: Portland Road,  
Hove

Reason: To provide disabled parking for access to facilities in the vicinity.

TRANSPORT

PARKING INFRASTRUCTURE

Scale: N.T.S.


Date Drawn: Feb 23

Drawn: TP

Drawing Number: B&H-DB-CPZR-002



**Brighton & Hove**

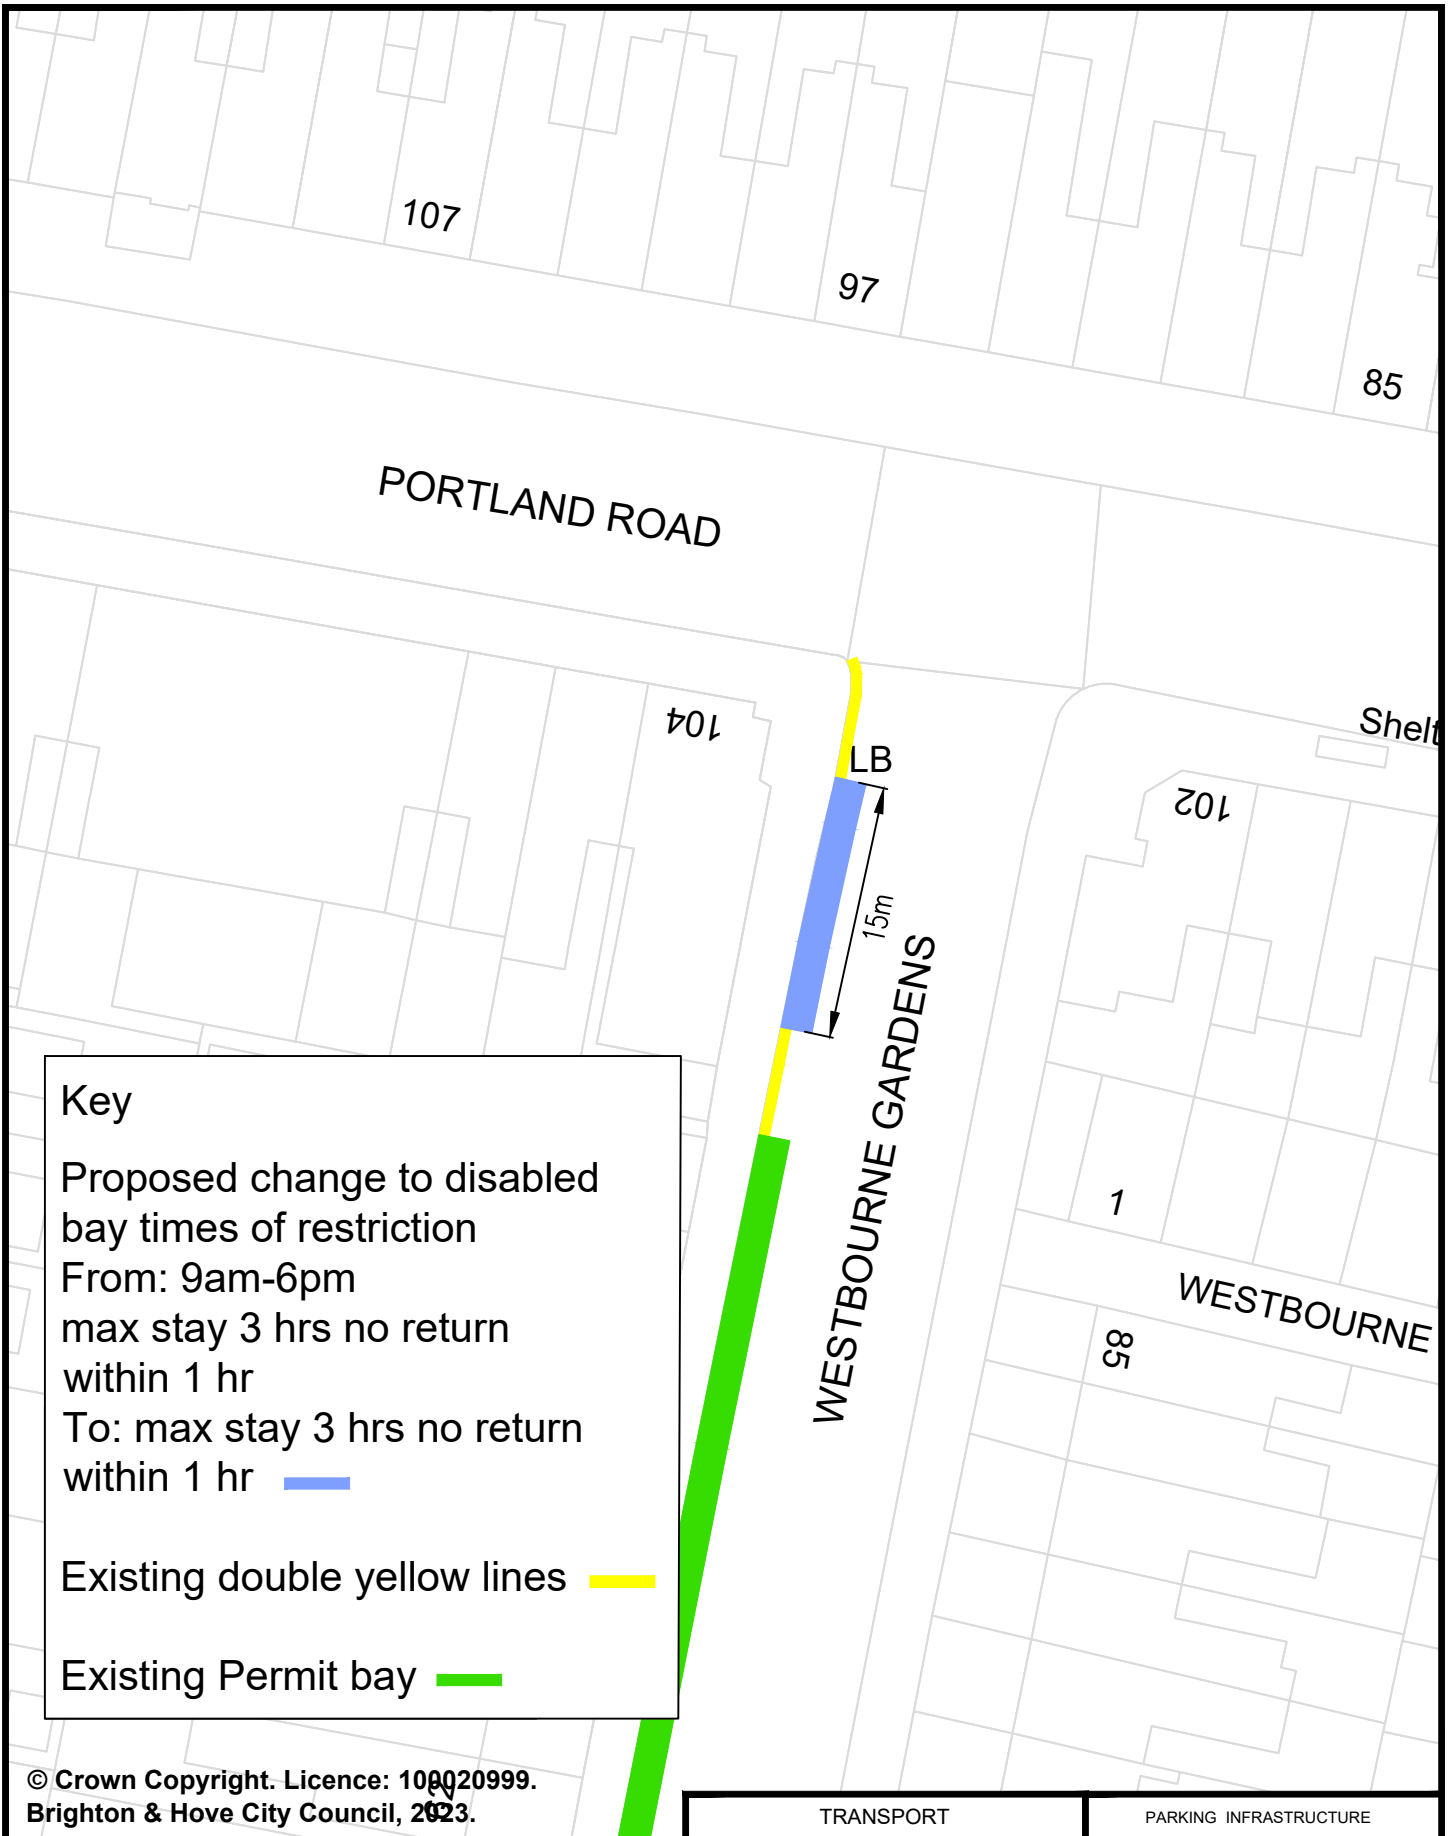


**Key**


Proposed change to disabled bay times of restriction  
 From: 9am-6pm  
 max stay 3 hrs no return within 1 hr  
 To: max stay 3 hrs no return within 1 hr —

Existing double yellow lines —


Existing Permit bay —


© Crown Copyright. Licence: 100020999.  
 Brighton & Hove City Council, 2023.

		TRANSPORT	PARKING INFRASTRUCTURE
Address: Portland Road, Hove		Scale: N.T.S.	 <b>Brighton &amp; Hove</b>
Reason: To improve disabled parking for access to facilities in the vicinity.		Date Drawn: Feb 23	
		Drawn: TP	
		Drawing Number: B&H-DB-CPZR-003	

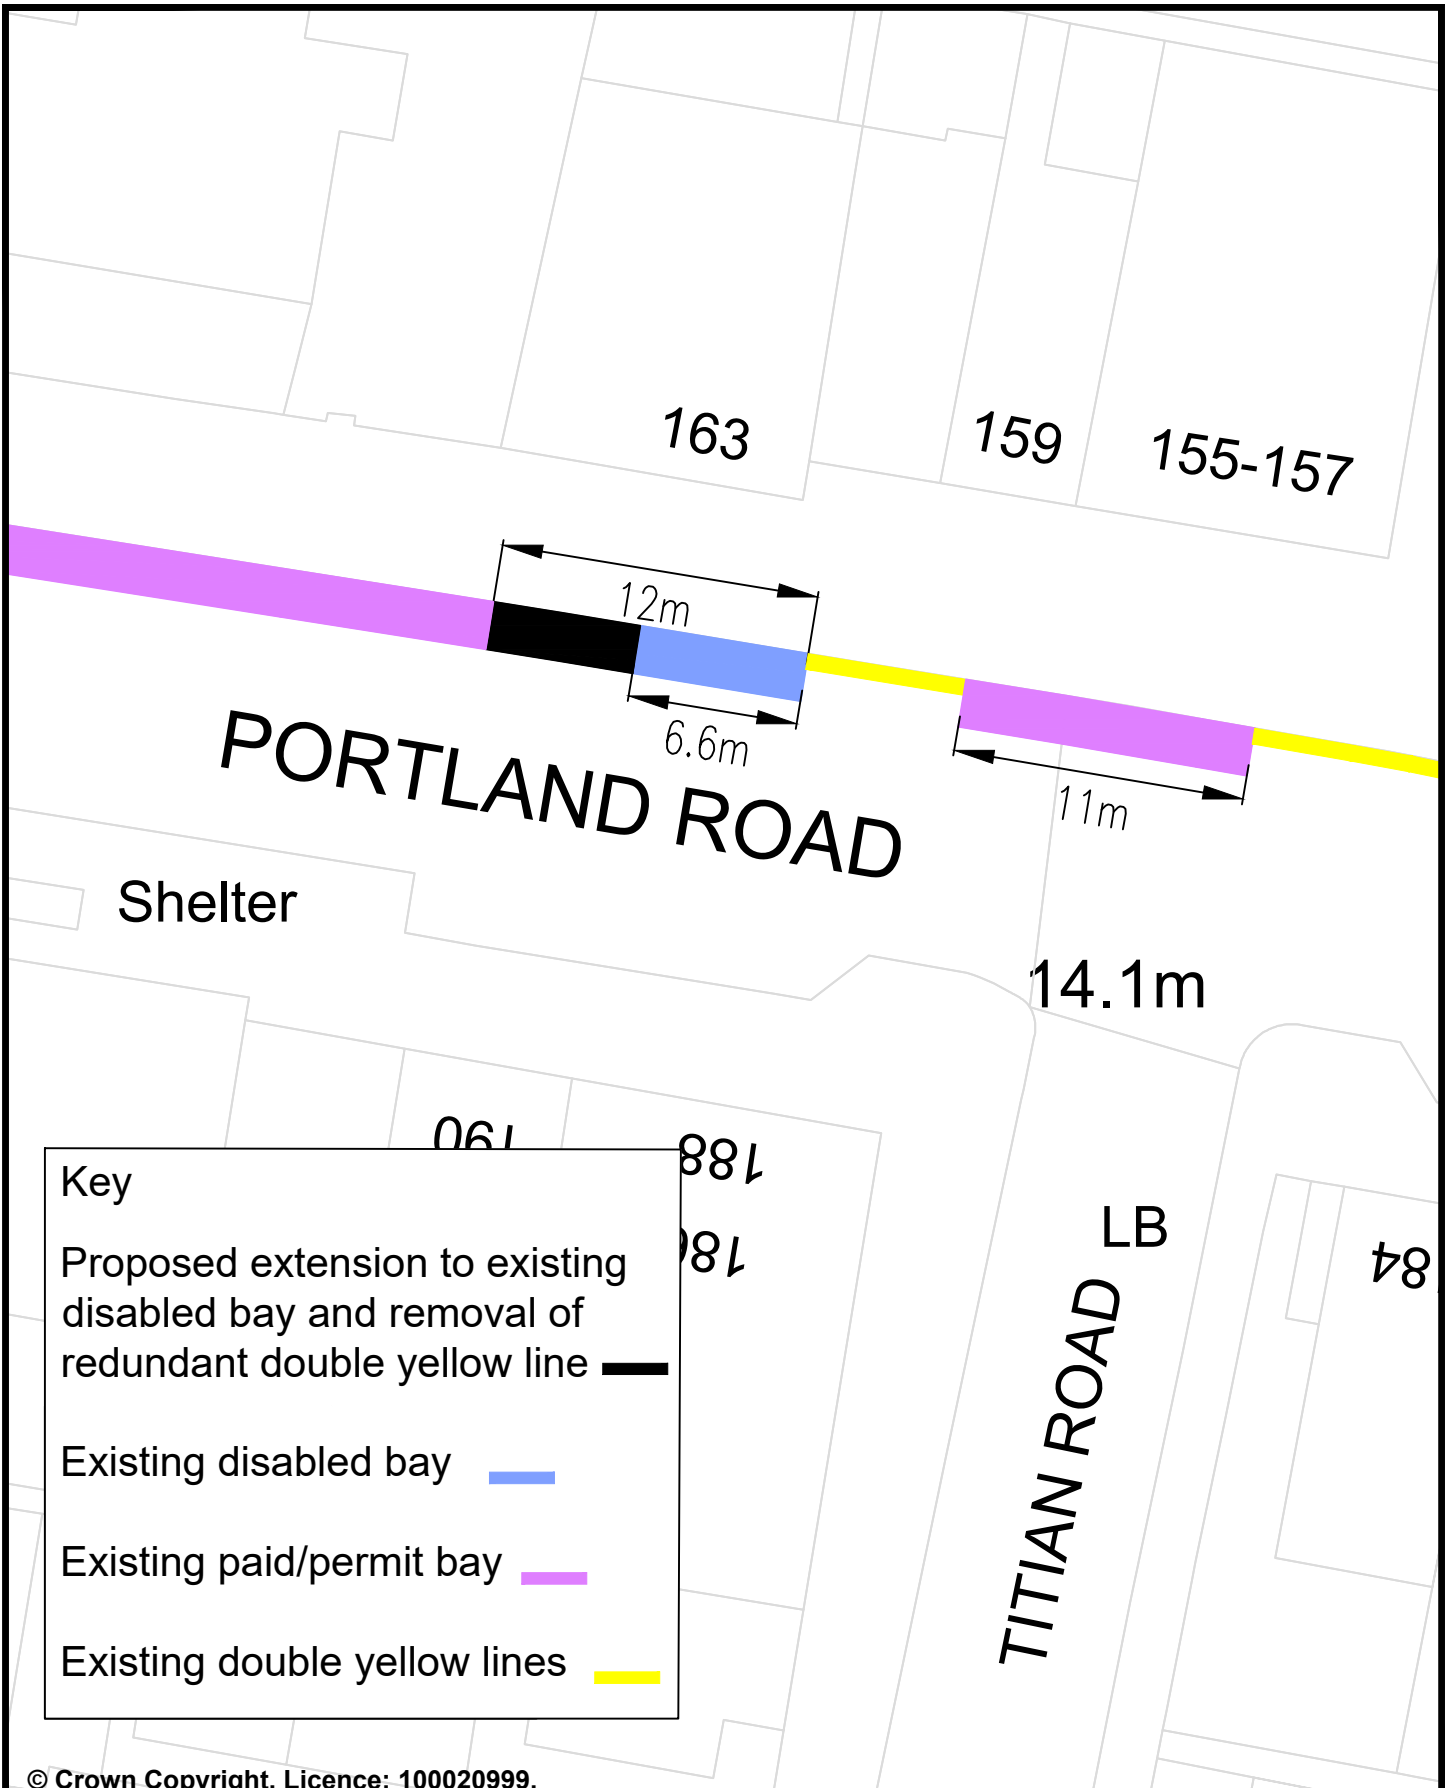

© Crown Copyright. Licence: 100020999.  
 Brighton & Hove City Council, 2023.

	TRANSPORT	PARKING INFRASTRUCTURE
Address: Portland Road, Hove	Scale: N.T.S.	 <b>Brighton &amp; Hove</b>
Reason: To provide disabled parking for access to facilities in the vicinity.	Date Drawn: Feb 23	
	Drawn: TP	Drawing Number: B&H-DB-CPZR-004

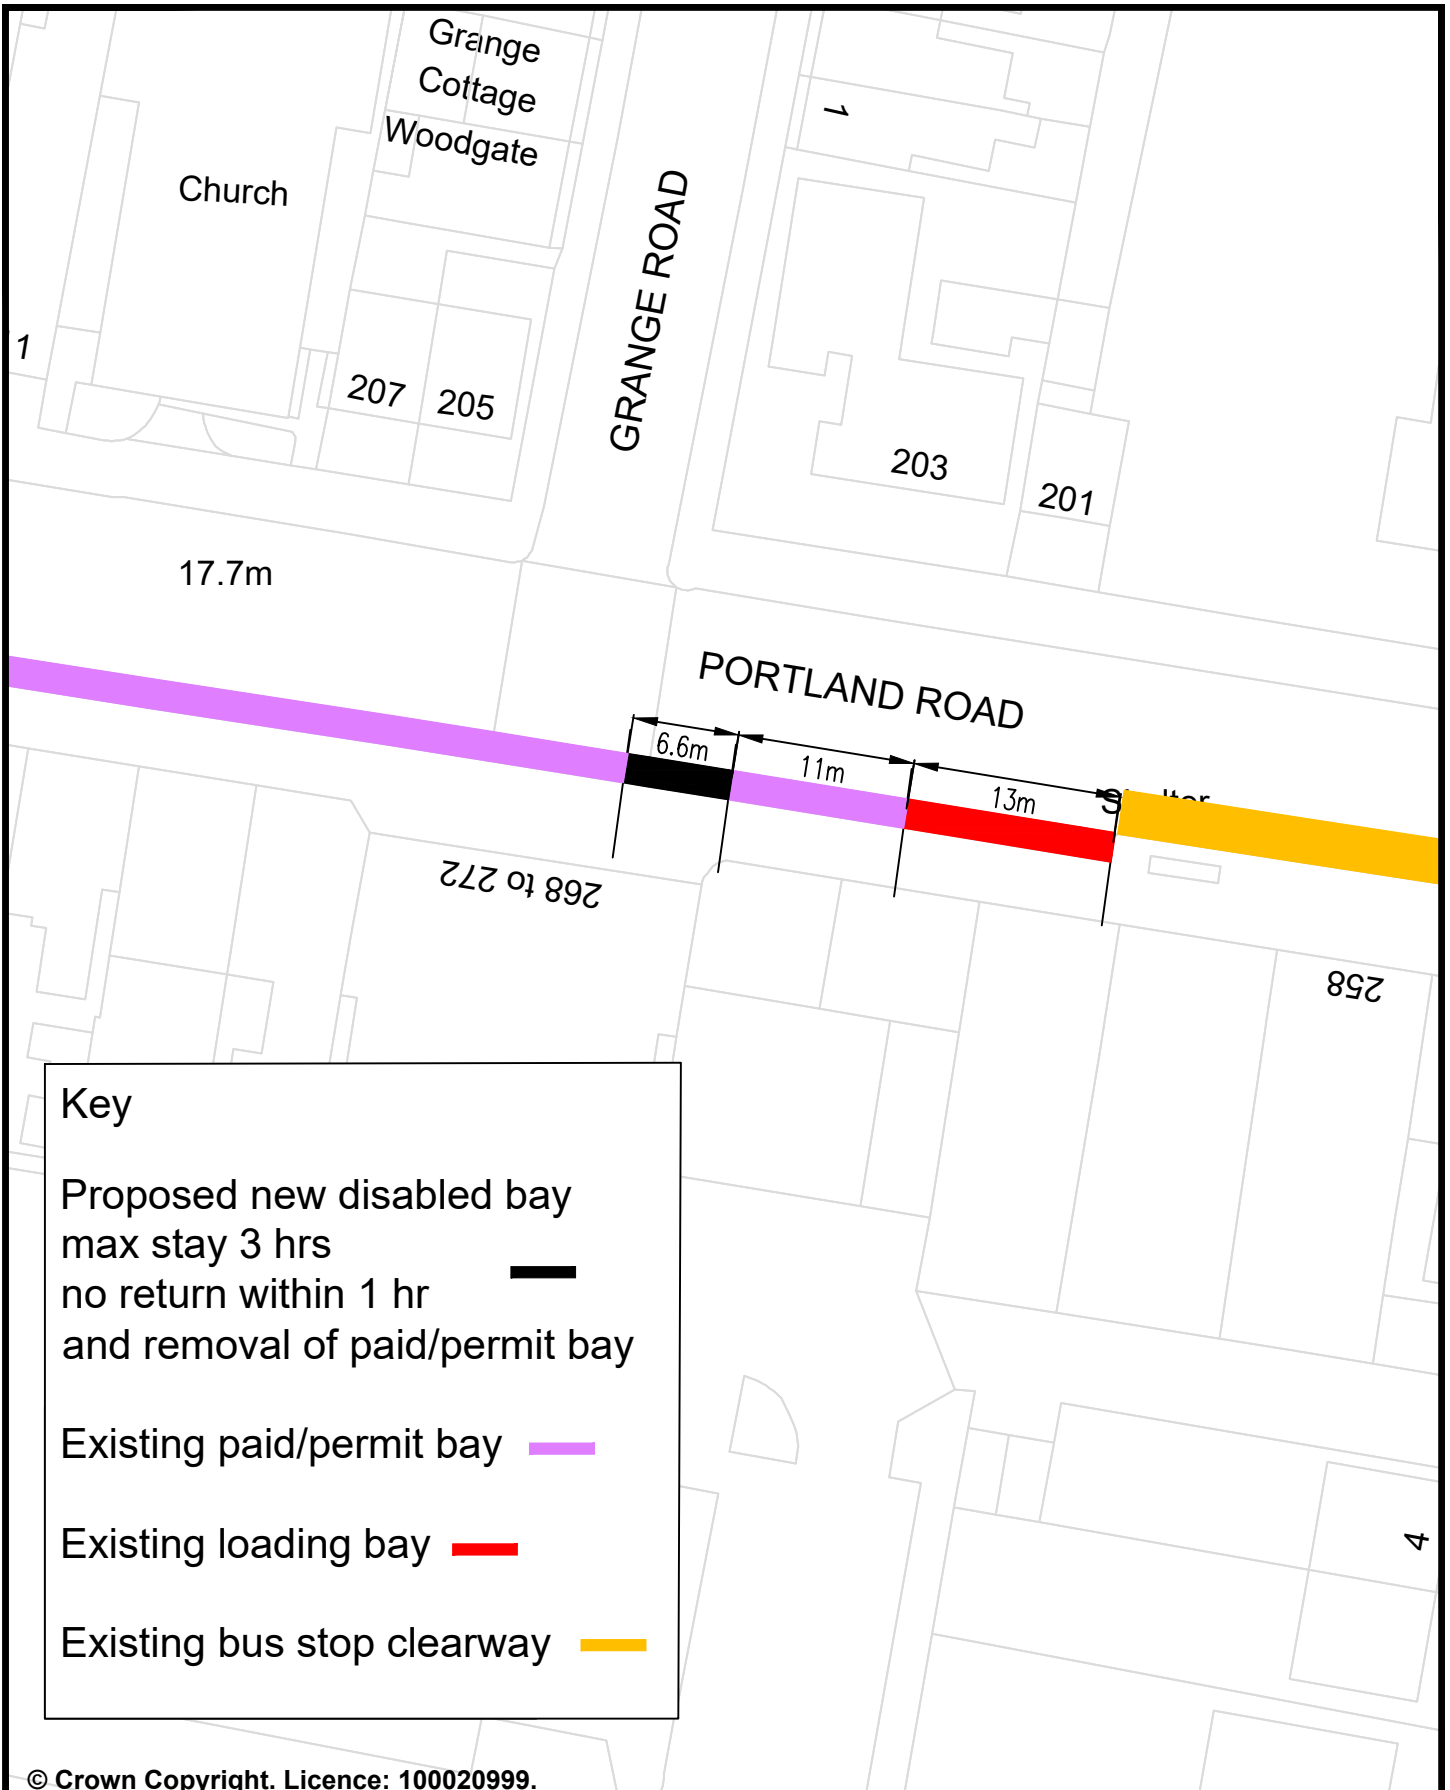

**Key**


Proposed new disabled bay  
max stay 3 hrs  
no return within 1 hr  
and removal of paid/permit bay


Existing paid/permit bay

Existing loading bay

Existing bus stop clearway

© Crown Copyright. Licence: 100020999.  
Brighton & Hove City Council, 2023.

Address: Portland Road, Hove	TRANSPORT	PARKING INFRASTRUCTURE
	Scale: N.T.S.	 <b>Brighton &amp; Hove</b>
Reason: To provide disabled parking for access to facilities in the vicinity.	Date Drawn: Feb 23	
	Drawn: TP	
	Drawing Number: B&H-DB-CPZR-005	

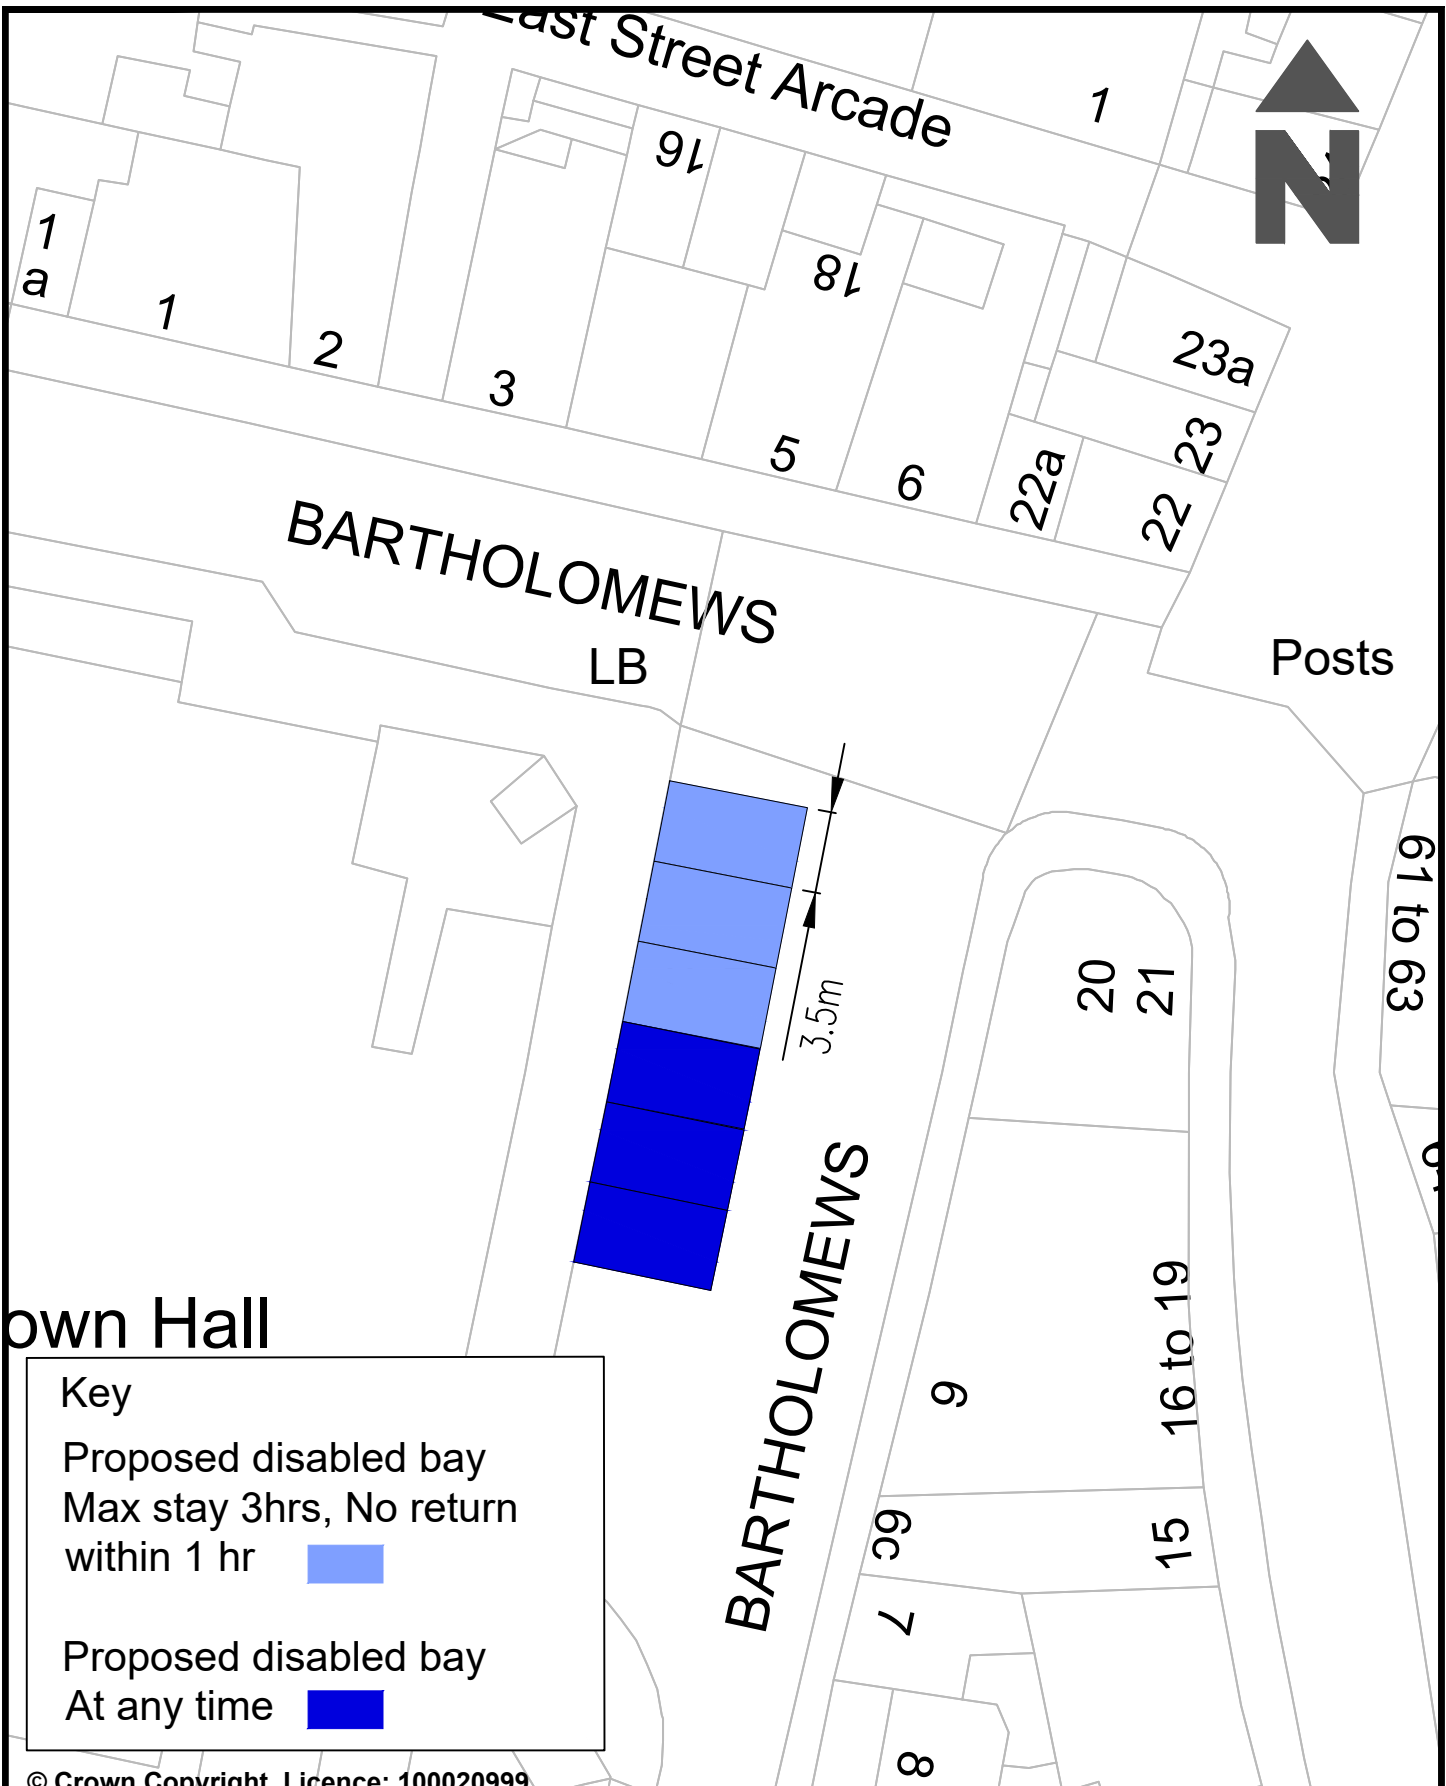


own Hall

**Key**

Proposed disabled bay  
Max stay 3hrs, No return  
within 1 hr

Proposed disabled bay  
At any time

© Crown Copyright. Licence: 100020999.  
Brighton & Hove City Council, 2023.

PARKING DESIGN & IMPLEMENTATION		TRANSPORT
Address: BartholomeWS, Brighton		 <b>Brighton &amp; Hove City Council</b>
Reason: To improve disabled parking in the vicinity		
Scale: NTS	Date Drawn: Mar 23	
Drawn By: TP		Drawing Number: B&H-DB-CPZ-Z-001