

LEGEND

- Proposed Road Markings
- Proposed Double Yellow Lines
- Proposed Road Sign
- Existing Road Sign to be retained

B	24.04.23	UPDATED FOLLOWING BHCC COMMENTS	IC	RF	DP
A	24.03.23	FIRST ISSUE	IC	RF	DP
Rev	Date	Description	Drn	Chk	App
This drawing has been specifically prepared to meet the requirements of the named client and may contain design and innovative features which differ from conventional design standards.					

PROJECT CENTRE

www.marstonholdings.co.uk/projectcentre

Client

Project

A23
PEDESTRIAN / CYCLE IMPORVEMENTS

Drawing Title

TRO PLAN
ARGYLE ROAD

Drawing Status

FOR INFORMATION


Drawn	Designed	Date	Scale	Size
IC	RF	MAR 23	1:200	A3

Drawing No.

1000008737-TRO-02

Rev

B

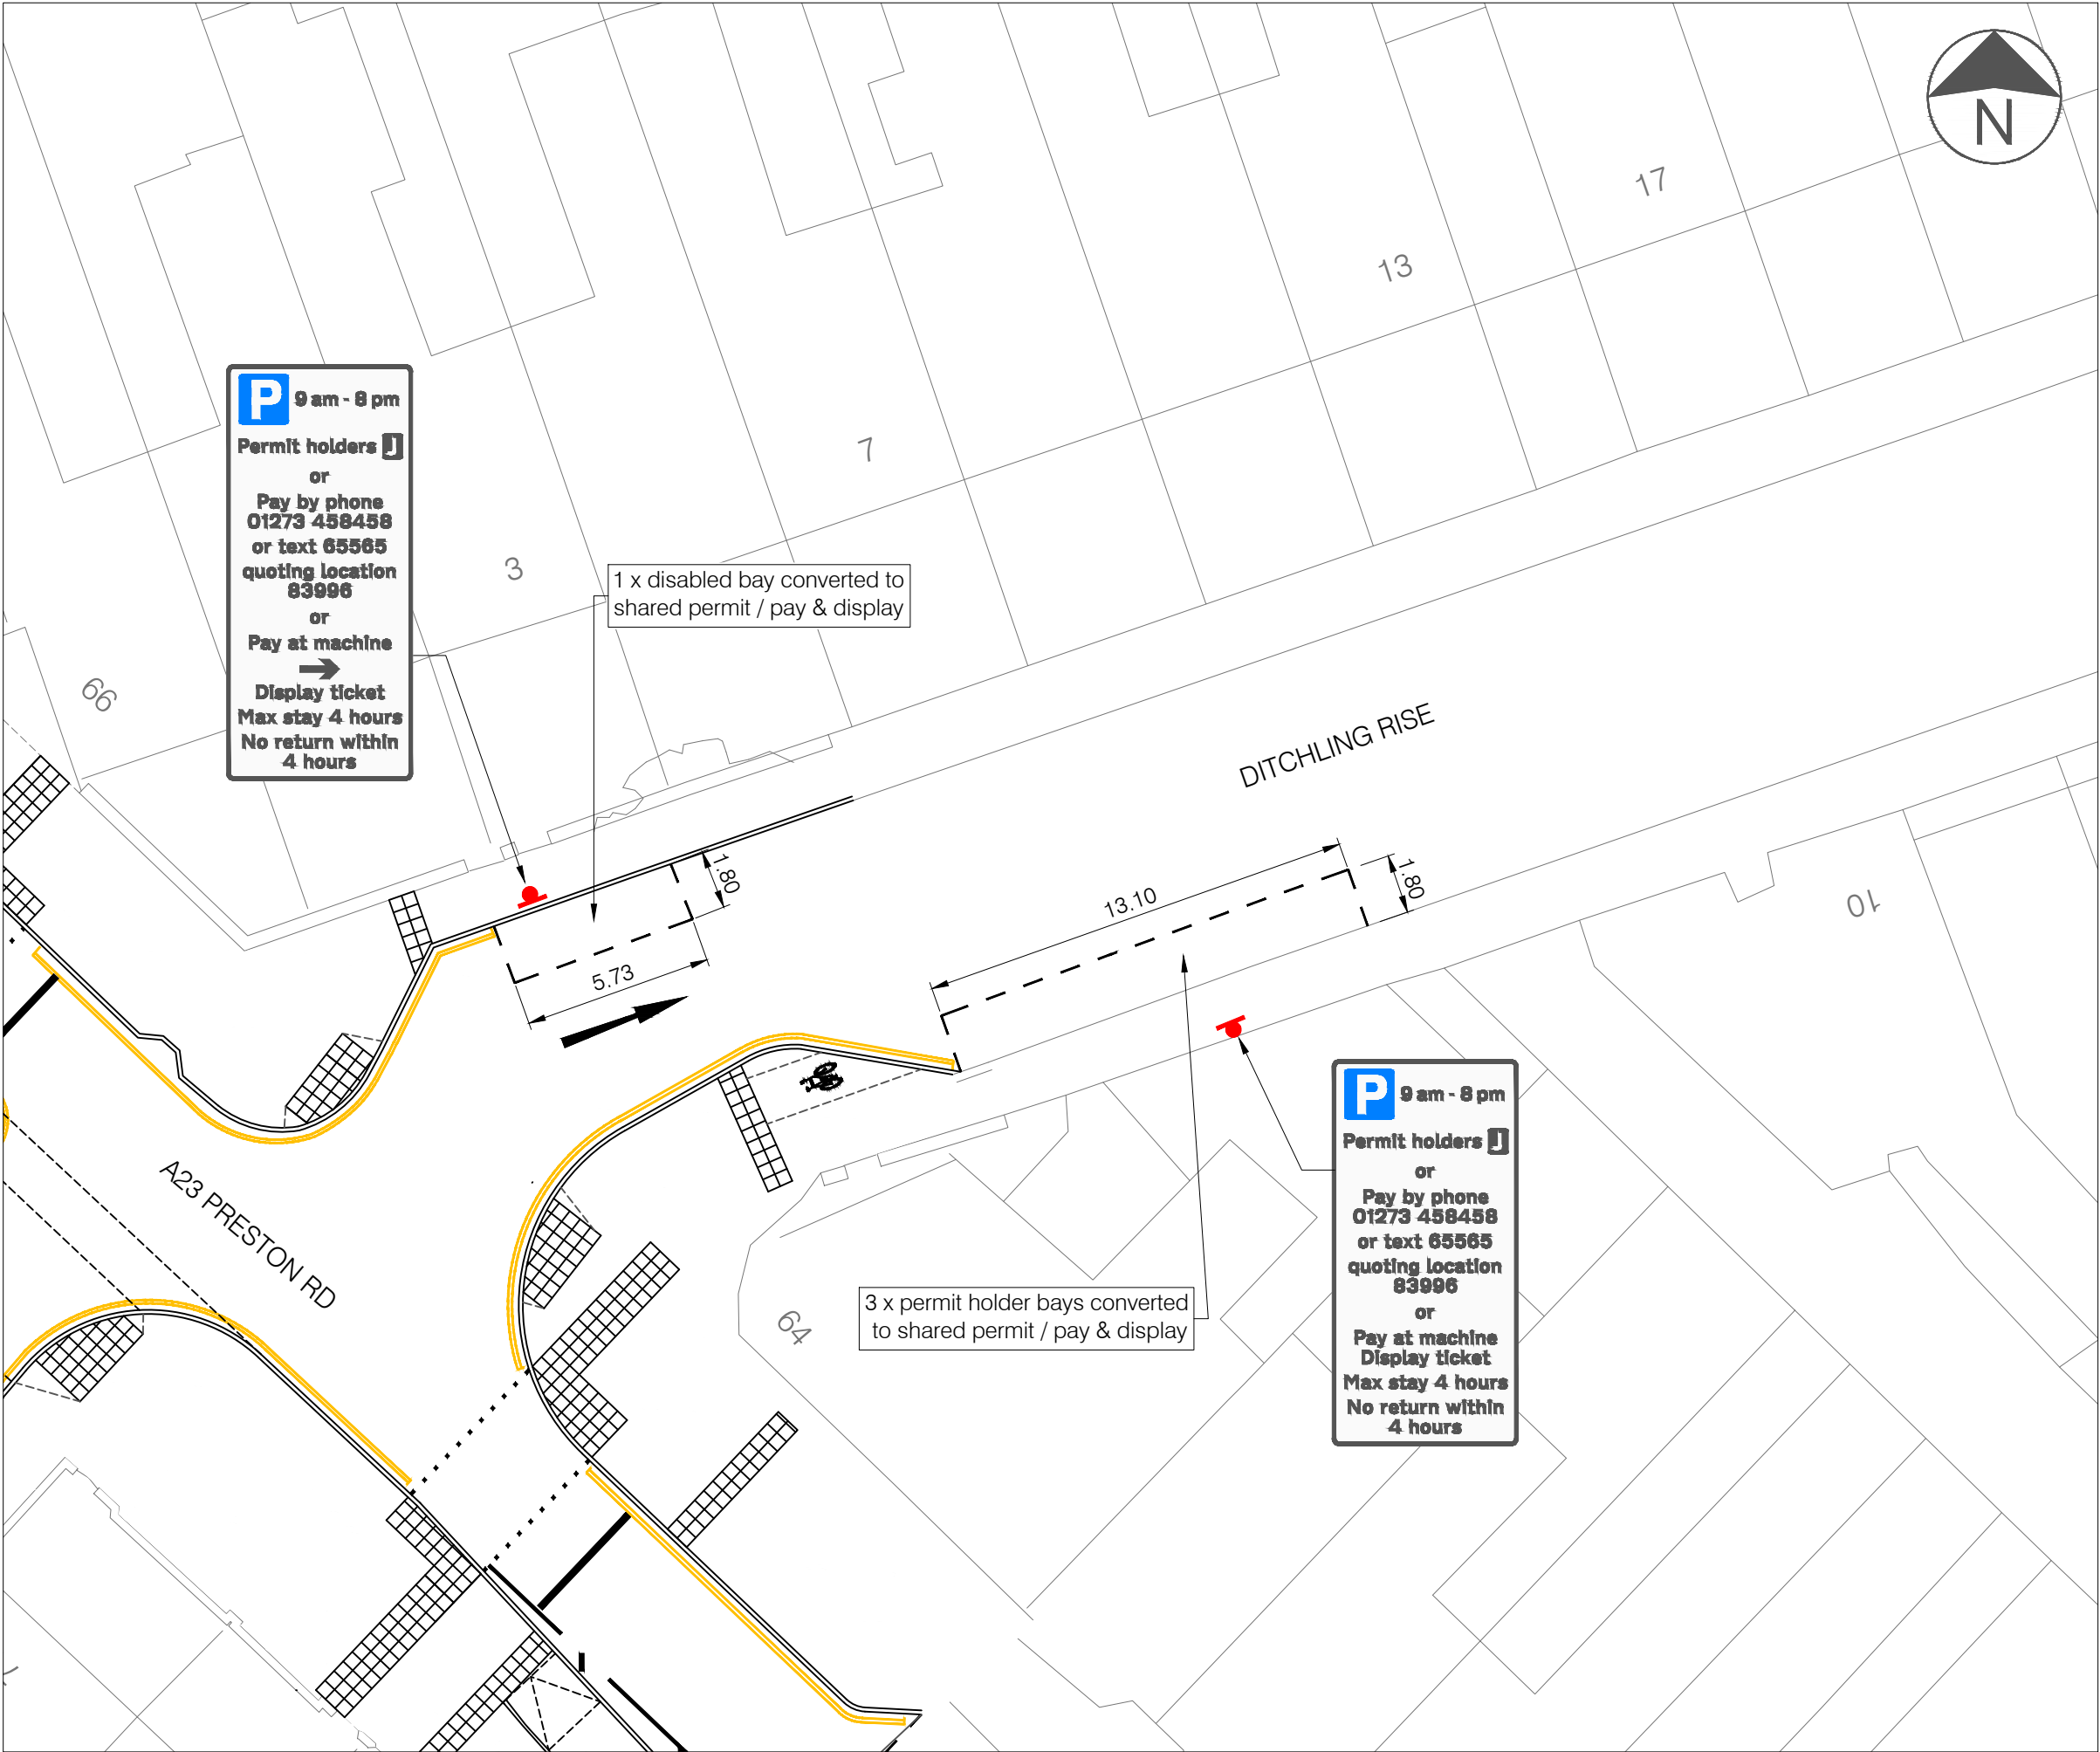

LEGEND


- Proposed Road Markings
- Proposed Double Yellow Lines
- Proposed Road Sign
- Existing Road Sign to be retained

B	24.04.23	UPDATED FOLLOWING BHCC COMMENTS	IC	RF	DP
A	24.03.23	FIRST ISSUE	IC	RF	DP
Rev	Date	Description	Drn	Chk	App
This drawing has been specifically prepared to meet the requirements of the named client and may contain design and innovative features which differ from conventional design standards.					

PROJECT CENTRE

www.marstonholdings.co.uk/projectcentre

Client					
Project		A23 PEDESTRIAN / CYCLE IMPORVEMENTS			
Drawing Title		TRO PLAN DITCHLING RISE			
Drawing Status		FOR INFORMATION			
Drawn	Designed	Date	Scale	Size	
IC	RF	MAR 23	1:200	A3	
Drawing No.					Rev
1000008737-TRO-01					B

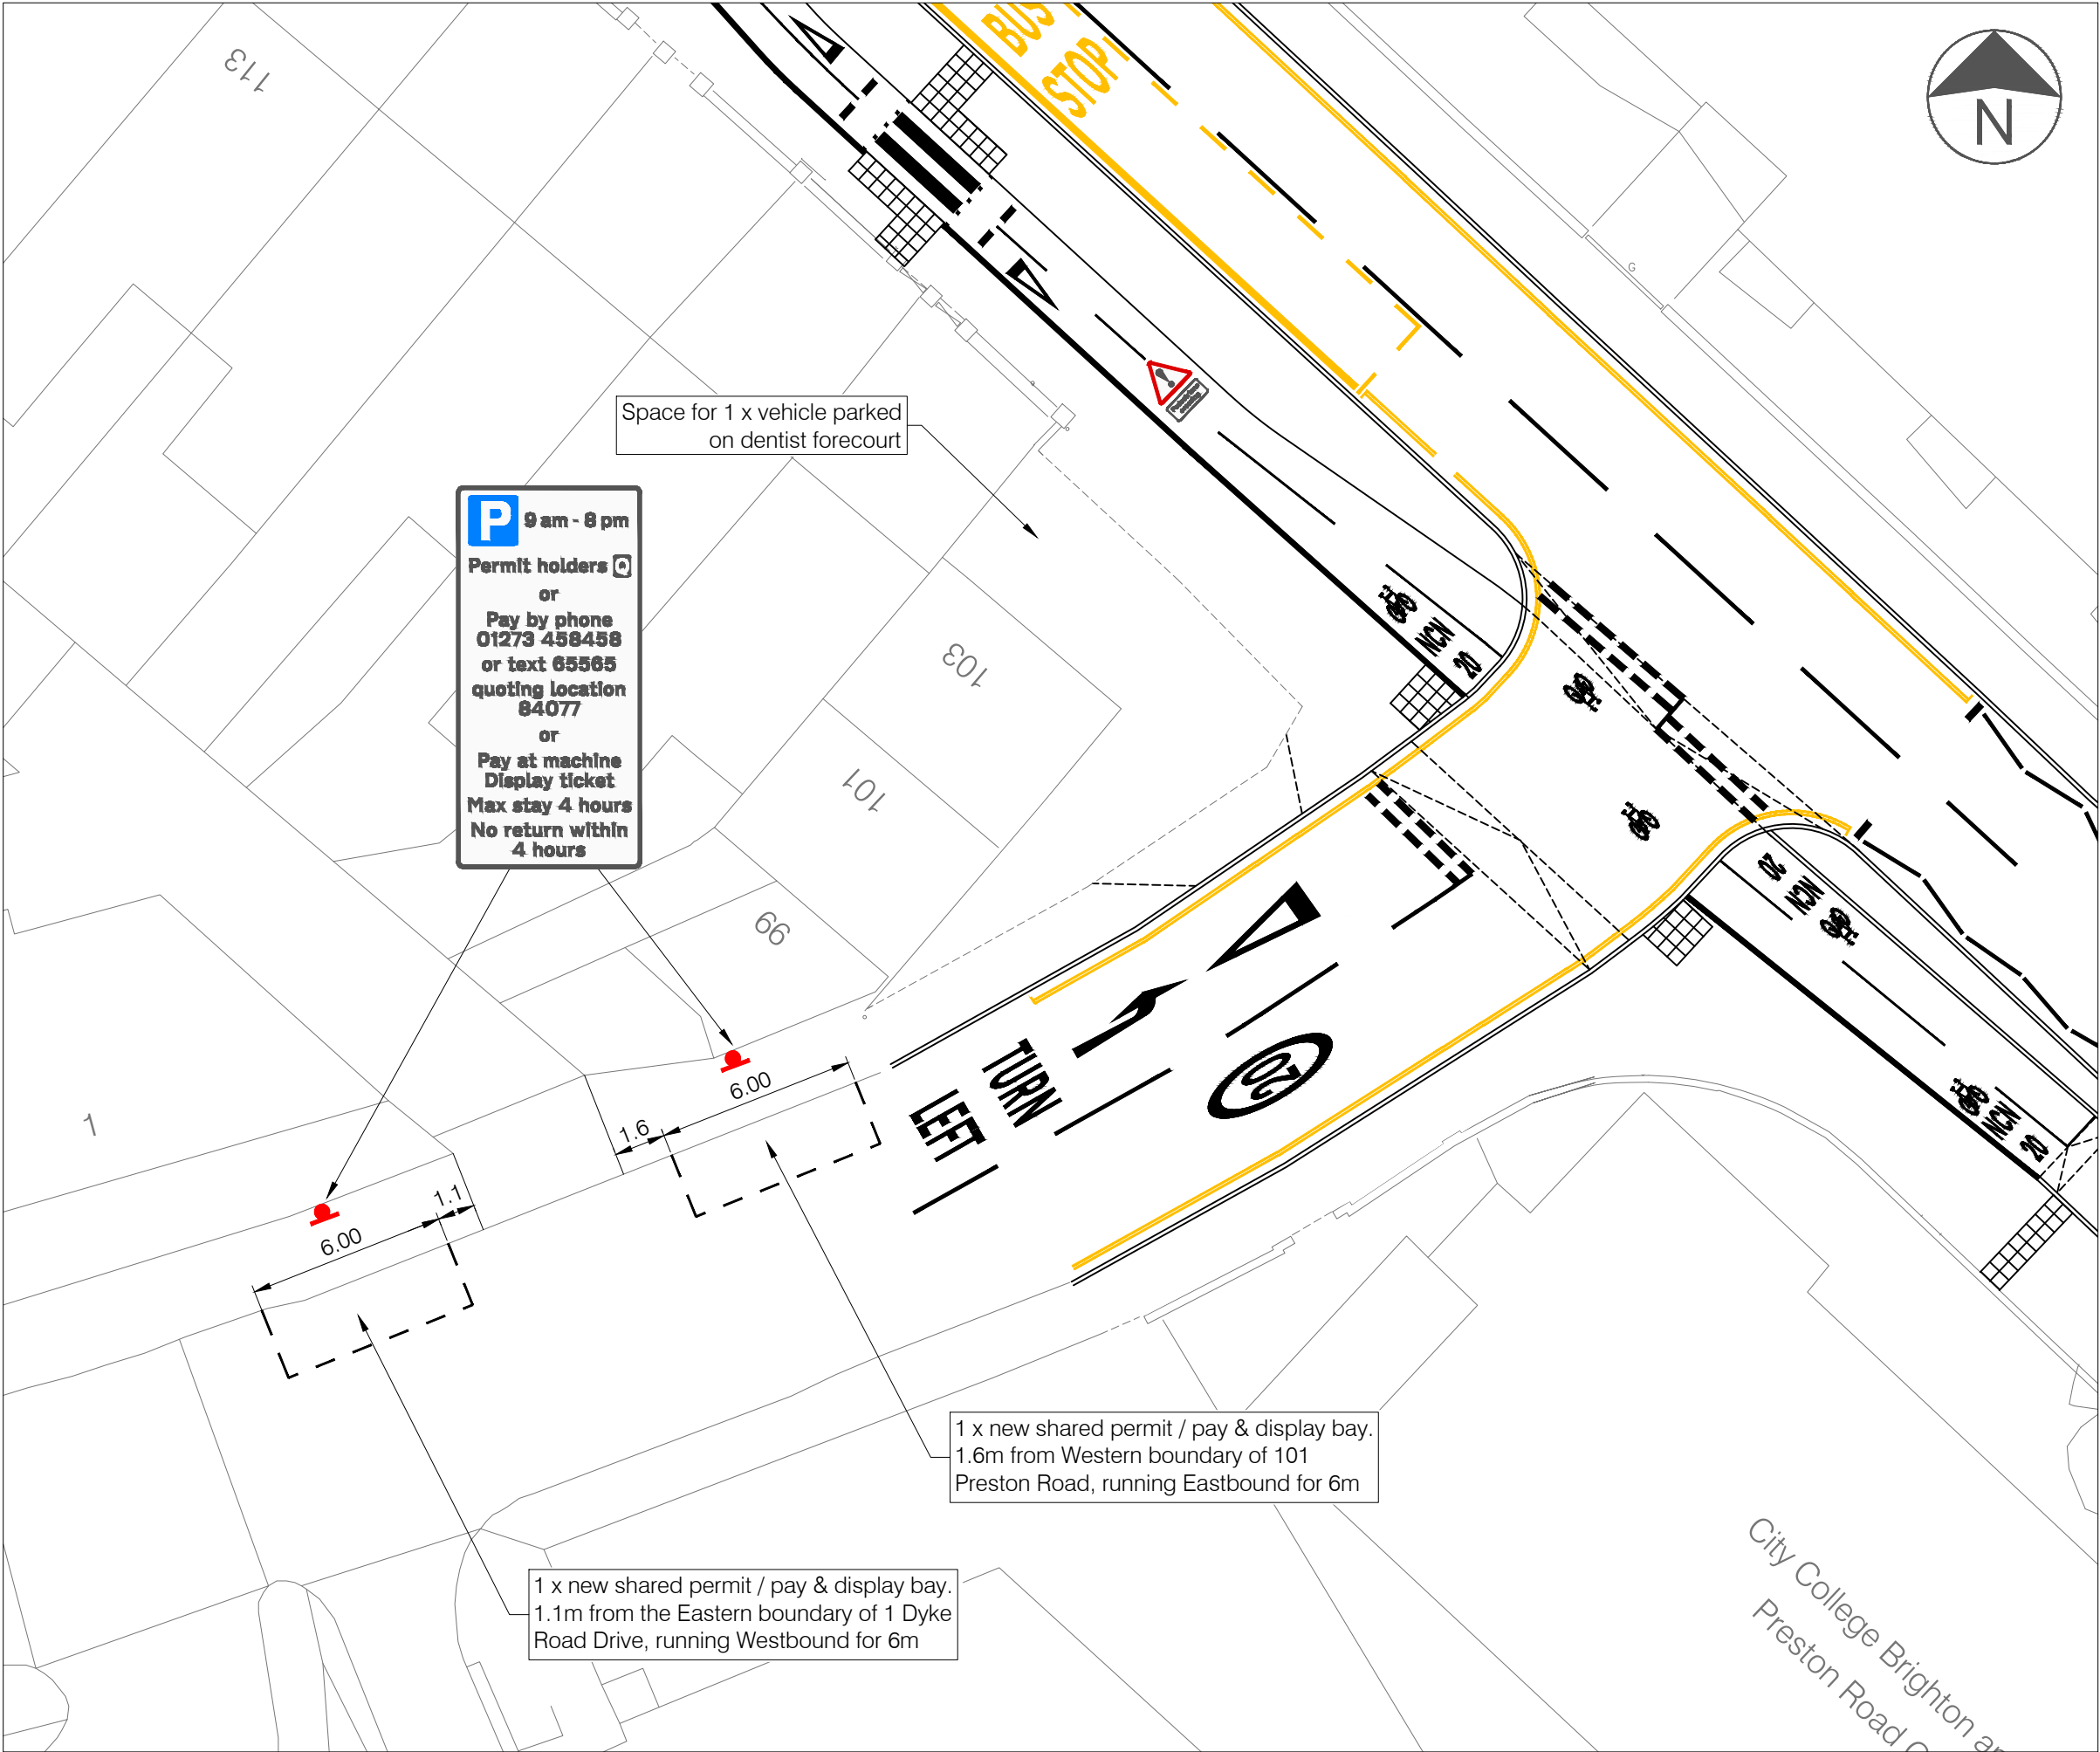

LEGEND

- Proposed Road Markings
- Proposed Double Yellow Lines
- Proposed Road Sign
- Existing Road Sign to be retained

Rev	Date	Description	Drn	Chk	App
C	24.04.23	UPDATED FOLLOWING BHCC COMMENTS	IC	RF	DP
B	27.03.23	UPDATE FOLLOWING BHCC COMMENTS	IC	RF	DP
A	24.03.23	FIRST ISSUE	IC	RF	DP

This drawing has been specifically prepared to meet the requirements of the named client and may contain design and innovative features which differ from conventional design standards.

PROJECT CENTRE

www.marstonholdings.co.uk/projectcentre

Client

Project

A23
PEDESTRIAN / CYCLE IMPORVEMENTS

Drawing Title

TRO PLAN
DYKE ROAD DRIVE

Drawing Status

FOR INFORMATION


Drawn	Designed	Date	Scale	Size
IC	RF	MAR 23	1:200	A3

Drawing No.

1000008737-TRO-04

Rev

C

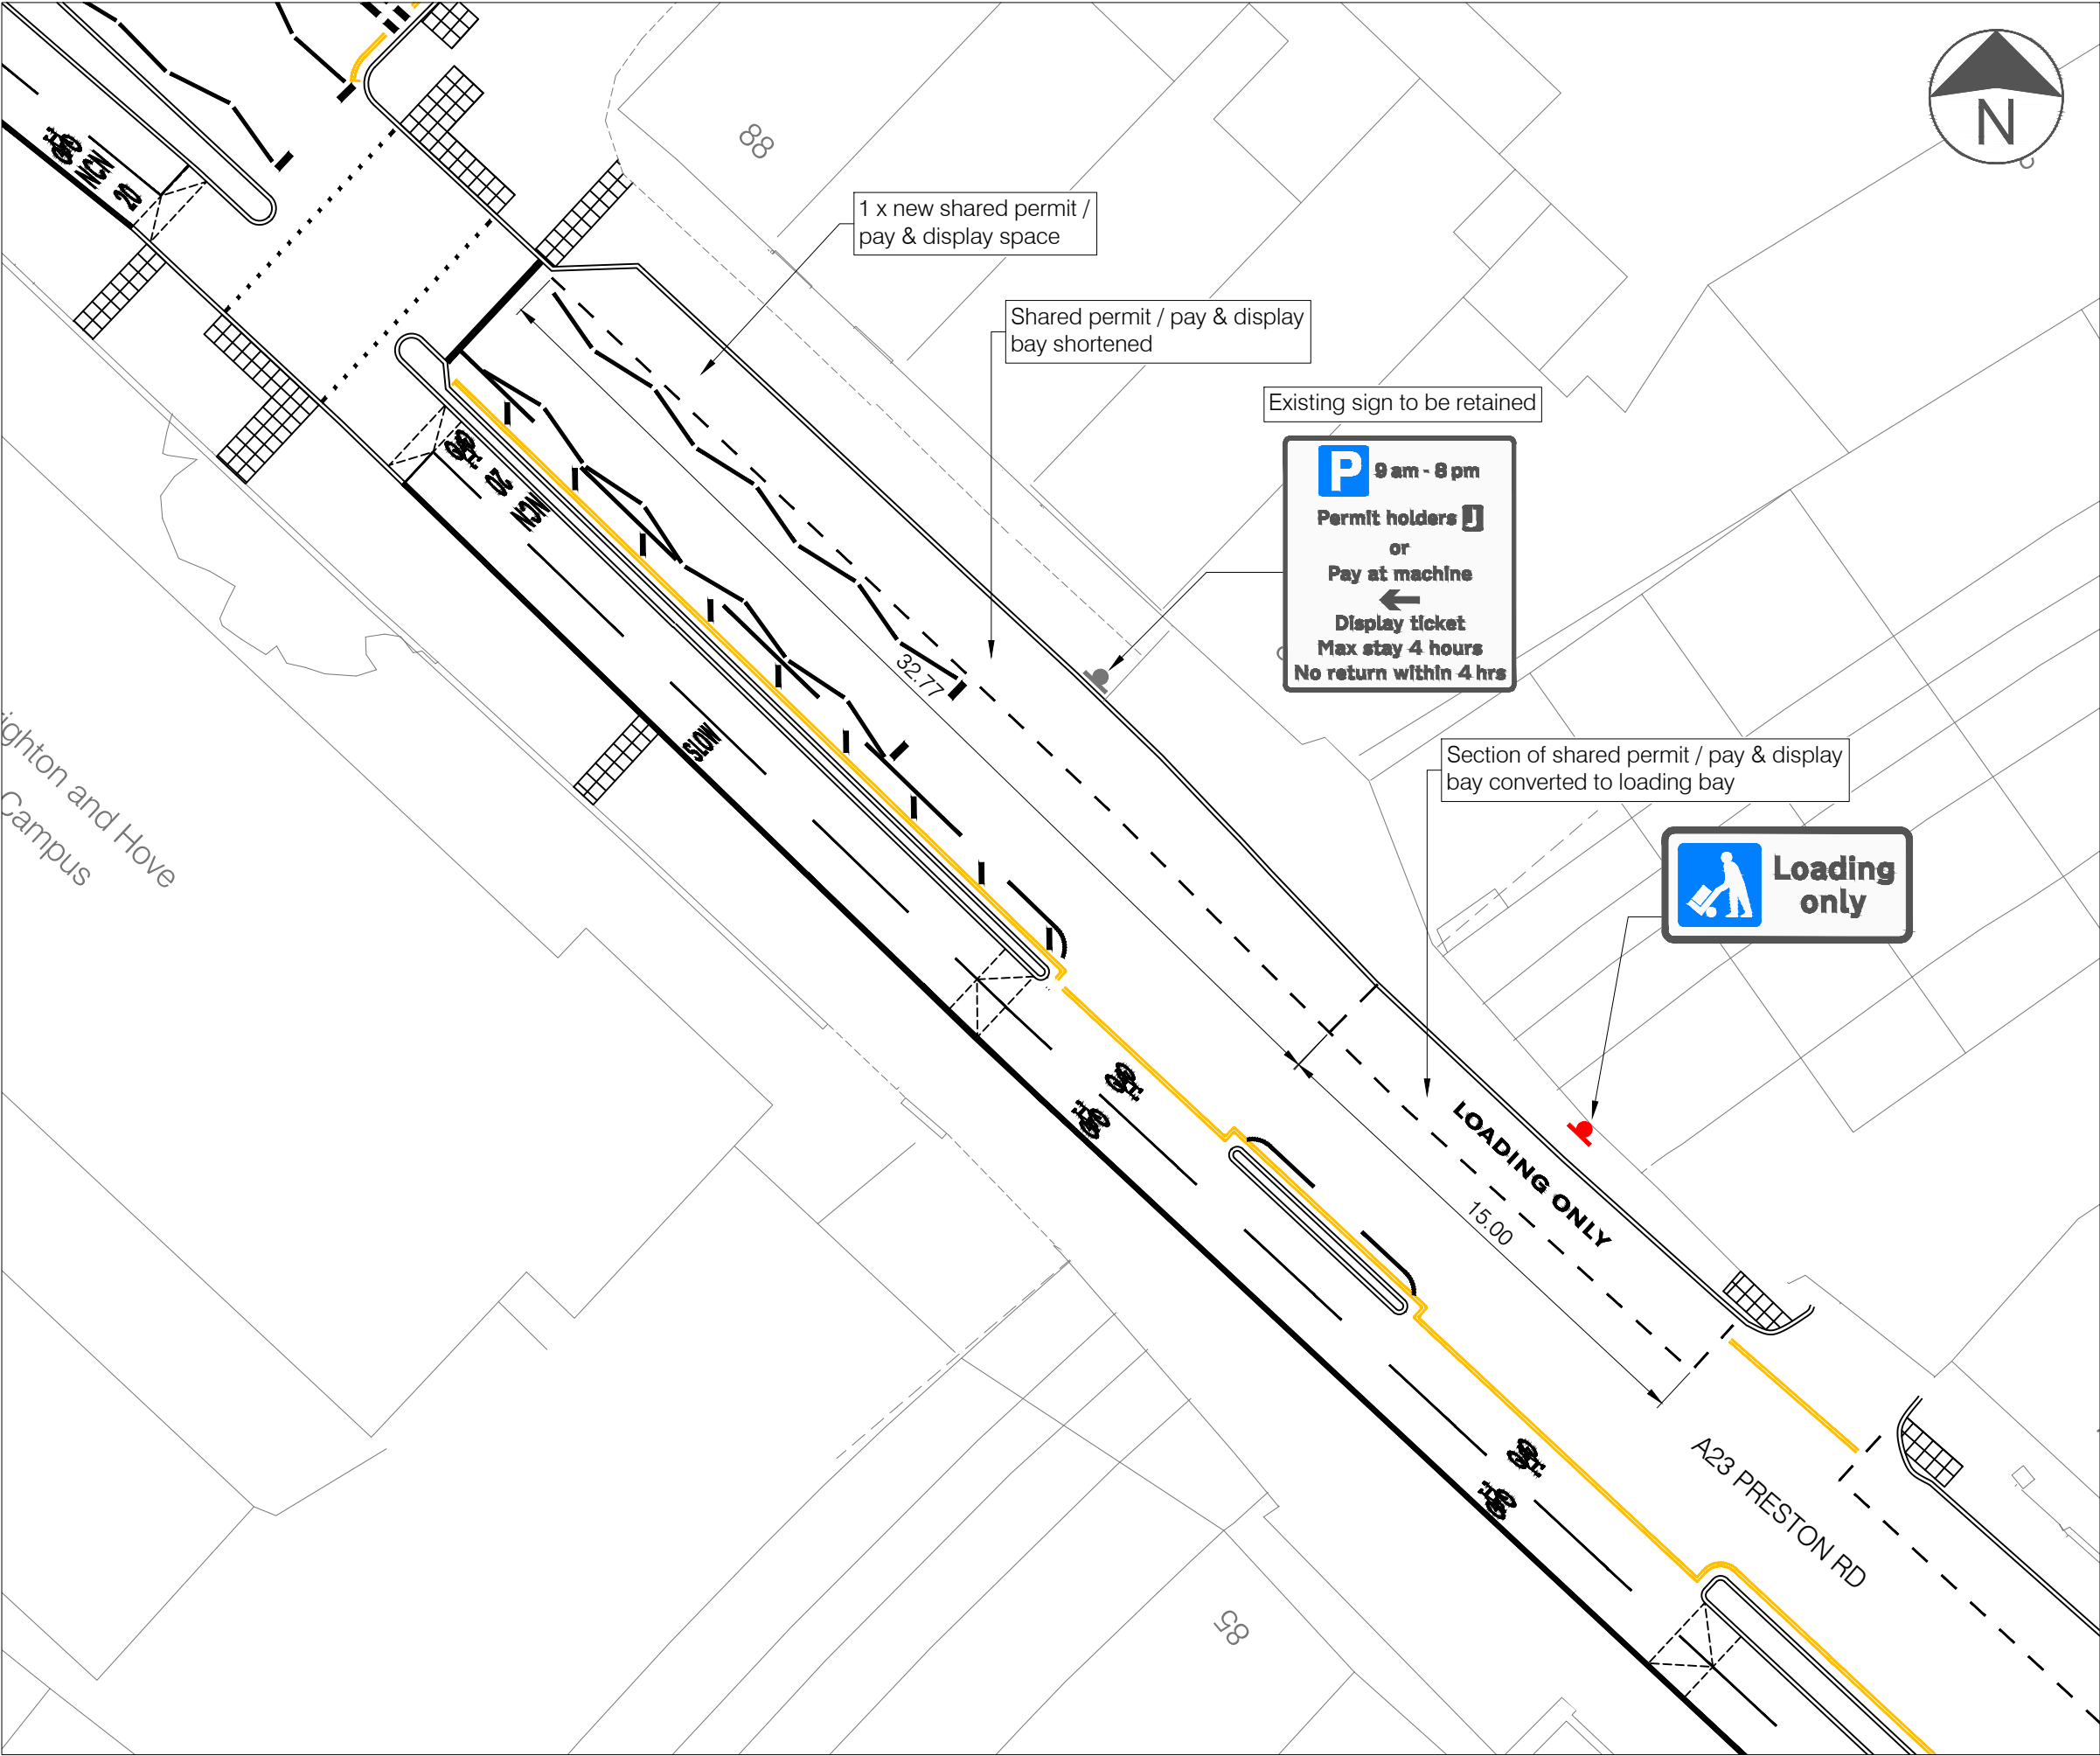

LEGEND

- Proposed Road Markings
- Proposed Double Yellow Lines
- Proposed Road Sign
- Existing Road Sign to be retained

B	29.03.23	UPDATE FOLLOWING BHCC COMMENTS	IC	RF	DP
A	24.03.23	FIRST ISSUE	IC	RF	DP
Rev	Date	Description	Drn	Chk	App
This drawing has been specifically prepared to meet the requirements of the named client and may contain design and innovative features which differ from conventional design standards.					

PROJECT CENTRE

www.marstonholdings.co.uk/projectcentre

Client

Project

A23
PEDESTRIAN / CYCLE IMPORVEMENTS

Drawing Title

TRO PLAN
PRESTON ROAD

Drawing Status

FOR INFORMATION

Drawn	Designed	Date	Scale	Size
IC	RF	MAR 23	1:200	A3

Drawing No.	Rev
1000008737-TRO-03	B