


**Traffic Regulation Order Key**

- Paid Parking  
Mon-Fri, 9am-6pm  
Sat - Sun, 2 - 6pm
- No Parking At Any Time
- Disabled Badge Holders Only
- Permit Holders Only

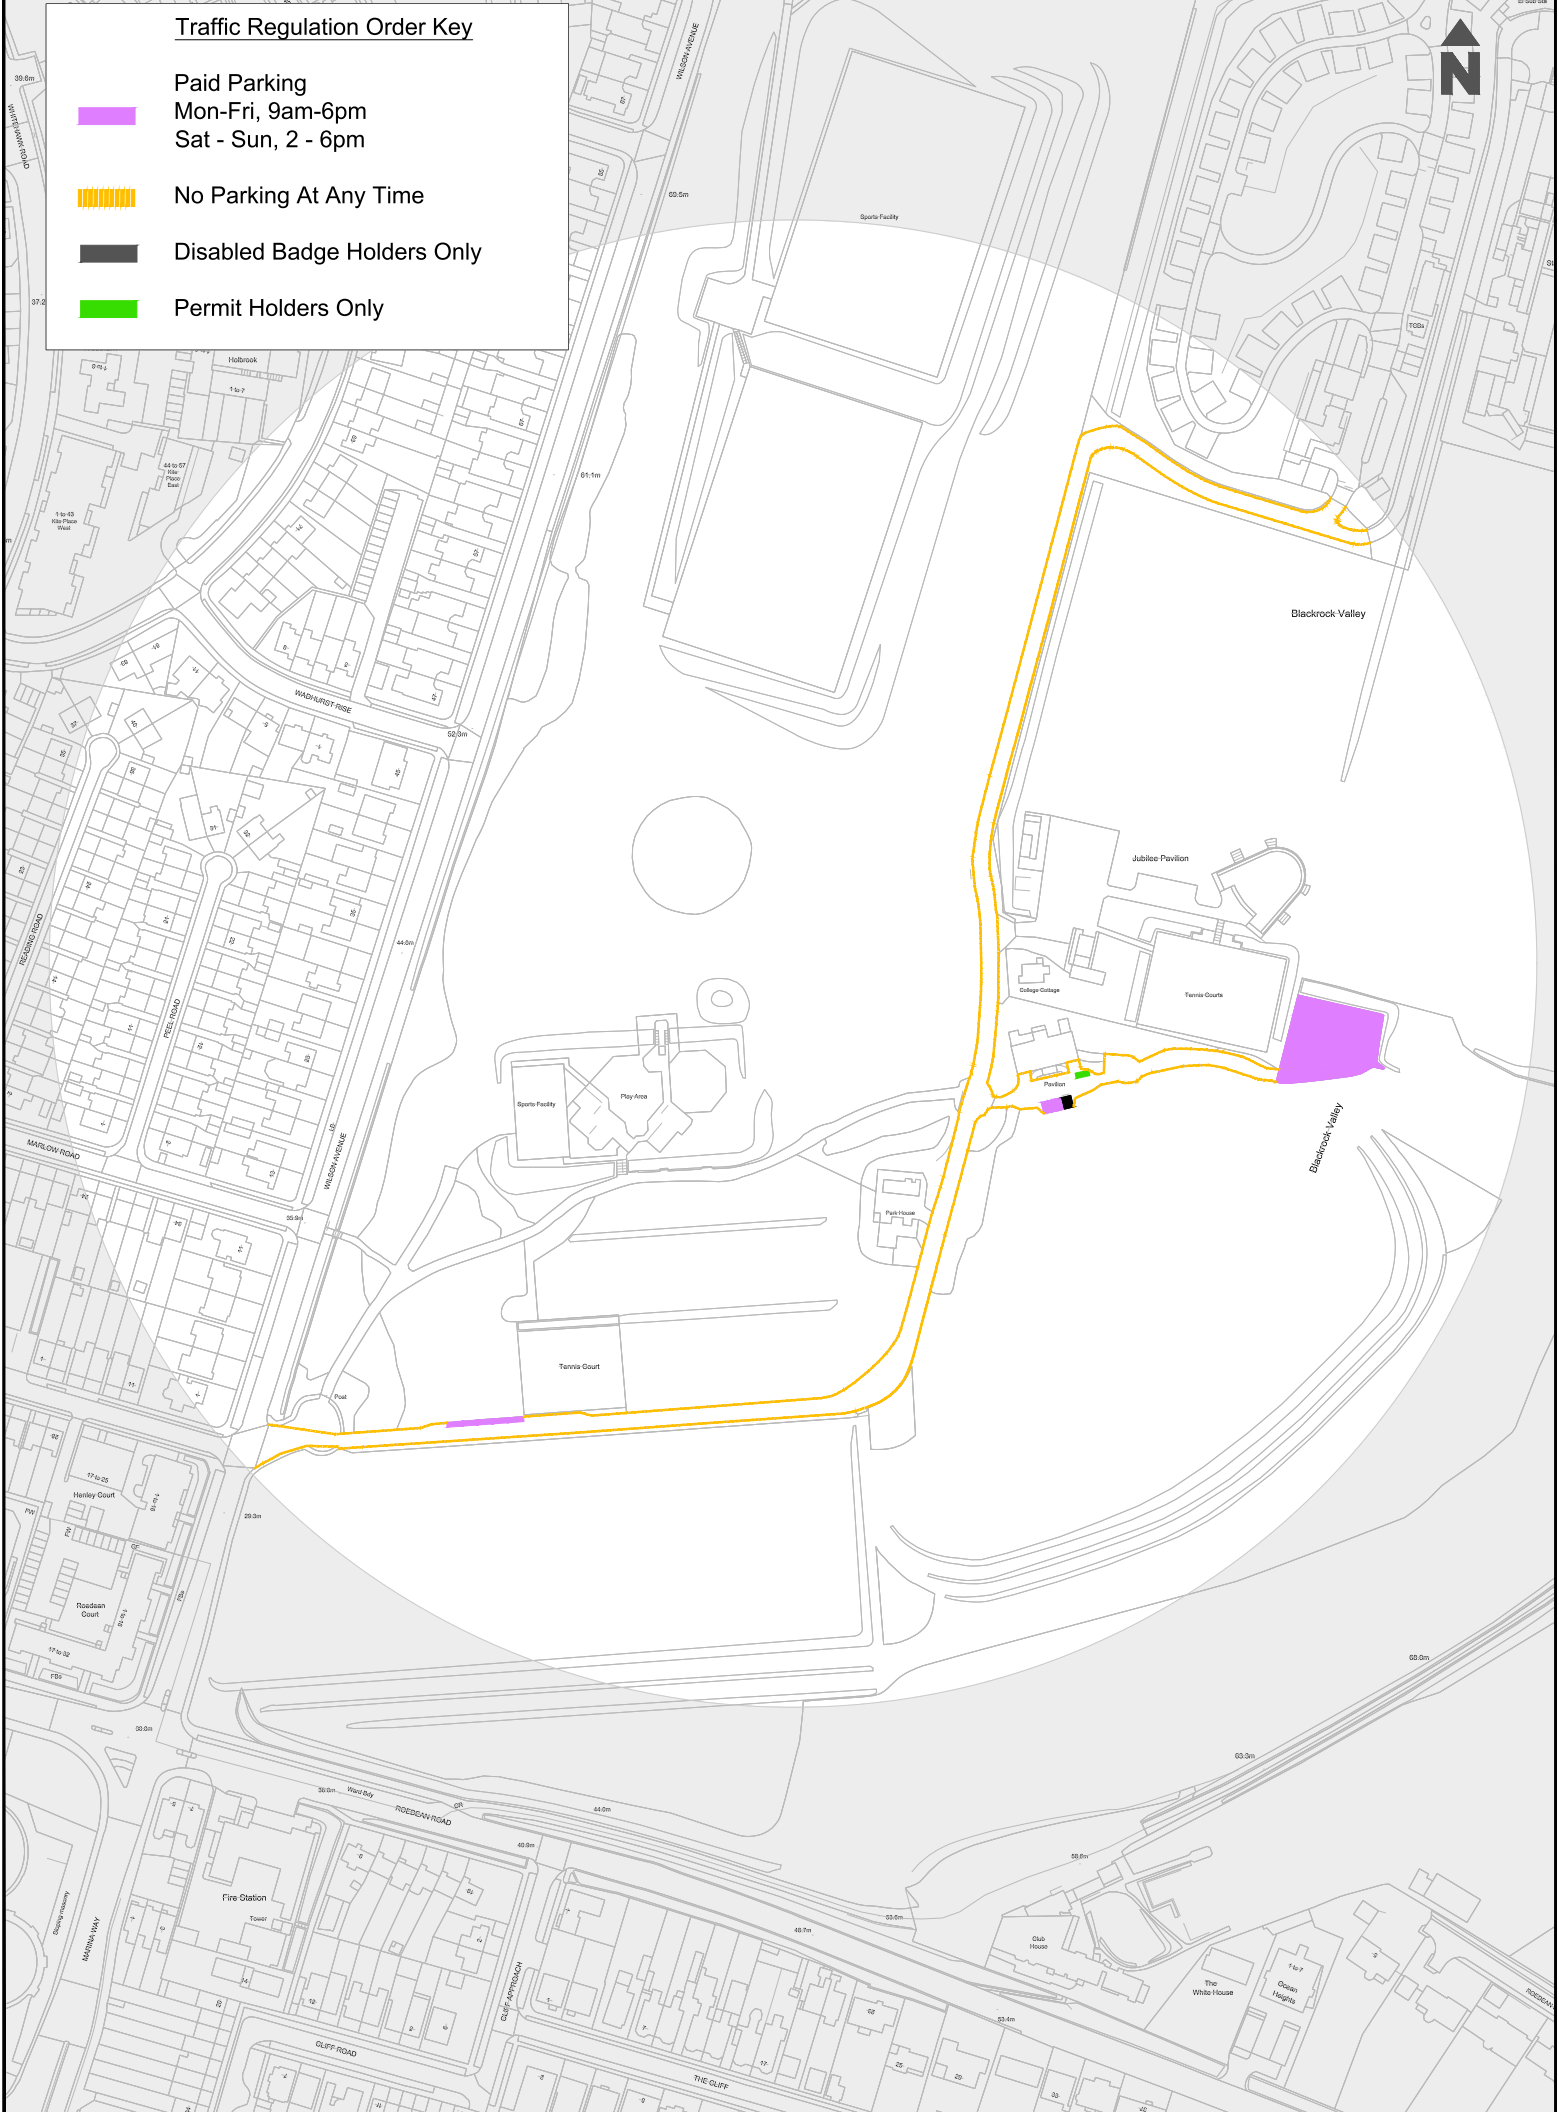

| Rev | Date | Revision detail | Drawn | Checked | Approved |
|-----|------|-----------------|-------|---------|----------|
|     |      |                 |       |         |          |

|                                                            |
|------------------------------------------------------------|
| PARKING DESIGN & IMPLEMENTATION                            |
| TRANSPORT                                                  |
| JOB TITLE<br>EAST BRIGHTON PARK<br>PARKING PLAN - PROPOSED |

|                                                     |
|-----------------------------------------------------|
| DRAWING TITLE<br>SCHEDULE ONE<br>SHEET ACTIVE FROM: |
|-----------------------------------------------------|



|                |        |                       |               |          |         |
|----------------|--------|-----------------------|---------------|----------|---------|
| Scale          | 1:2500 | Original drawing size | A1            | Date     | MAY2023 |
| Client         | DLA    | Checked               | --            | Approved | --      |
| Drawing status | DRAFT  | Drawing Number        | BH/EBP/TRO02_ |          |         |