


KEY



Lamp post / supplementary post




Proposed electric vehicle bay

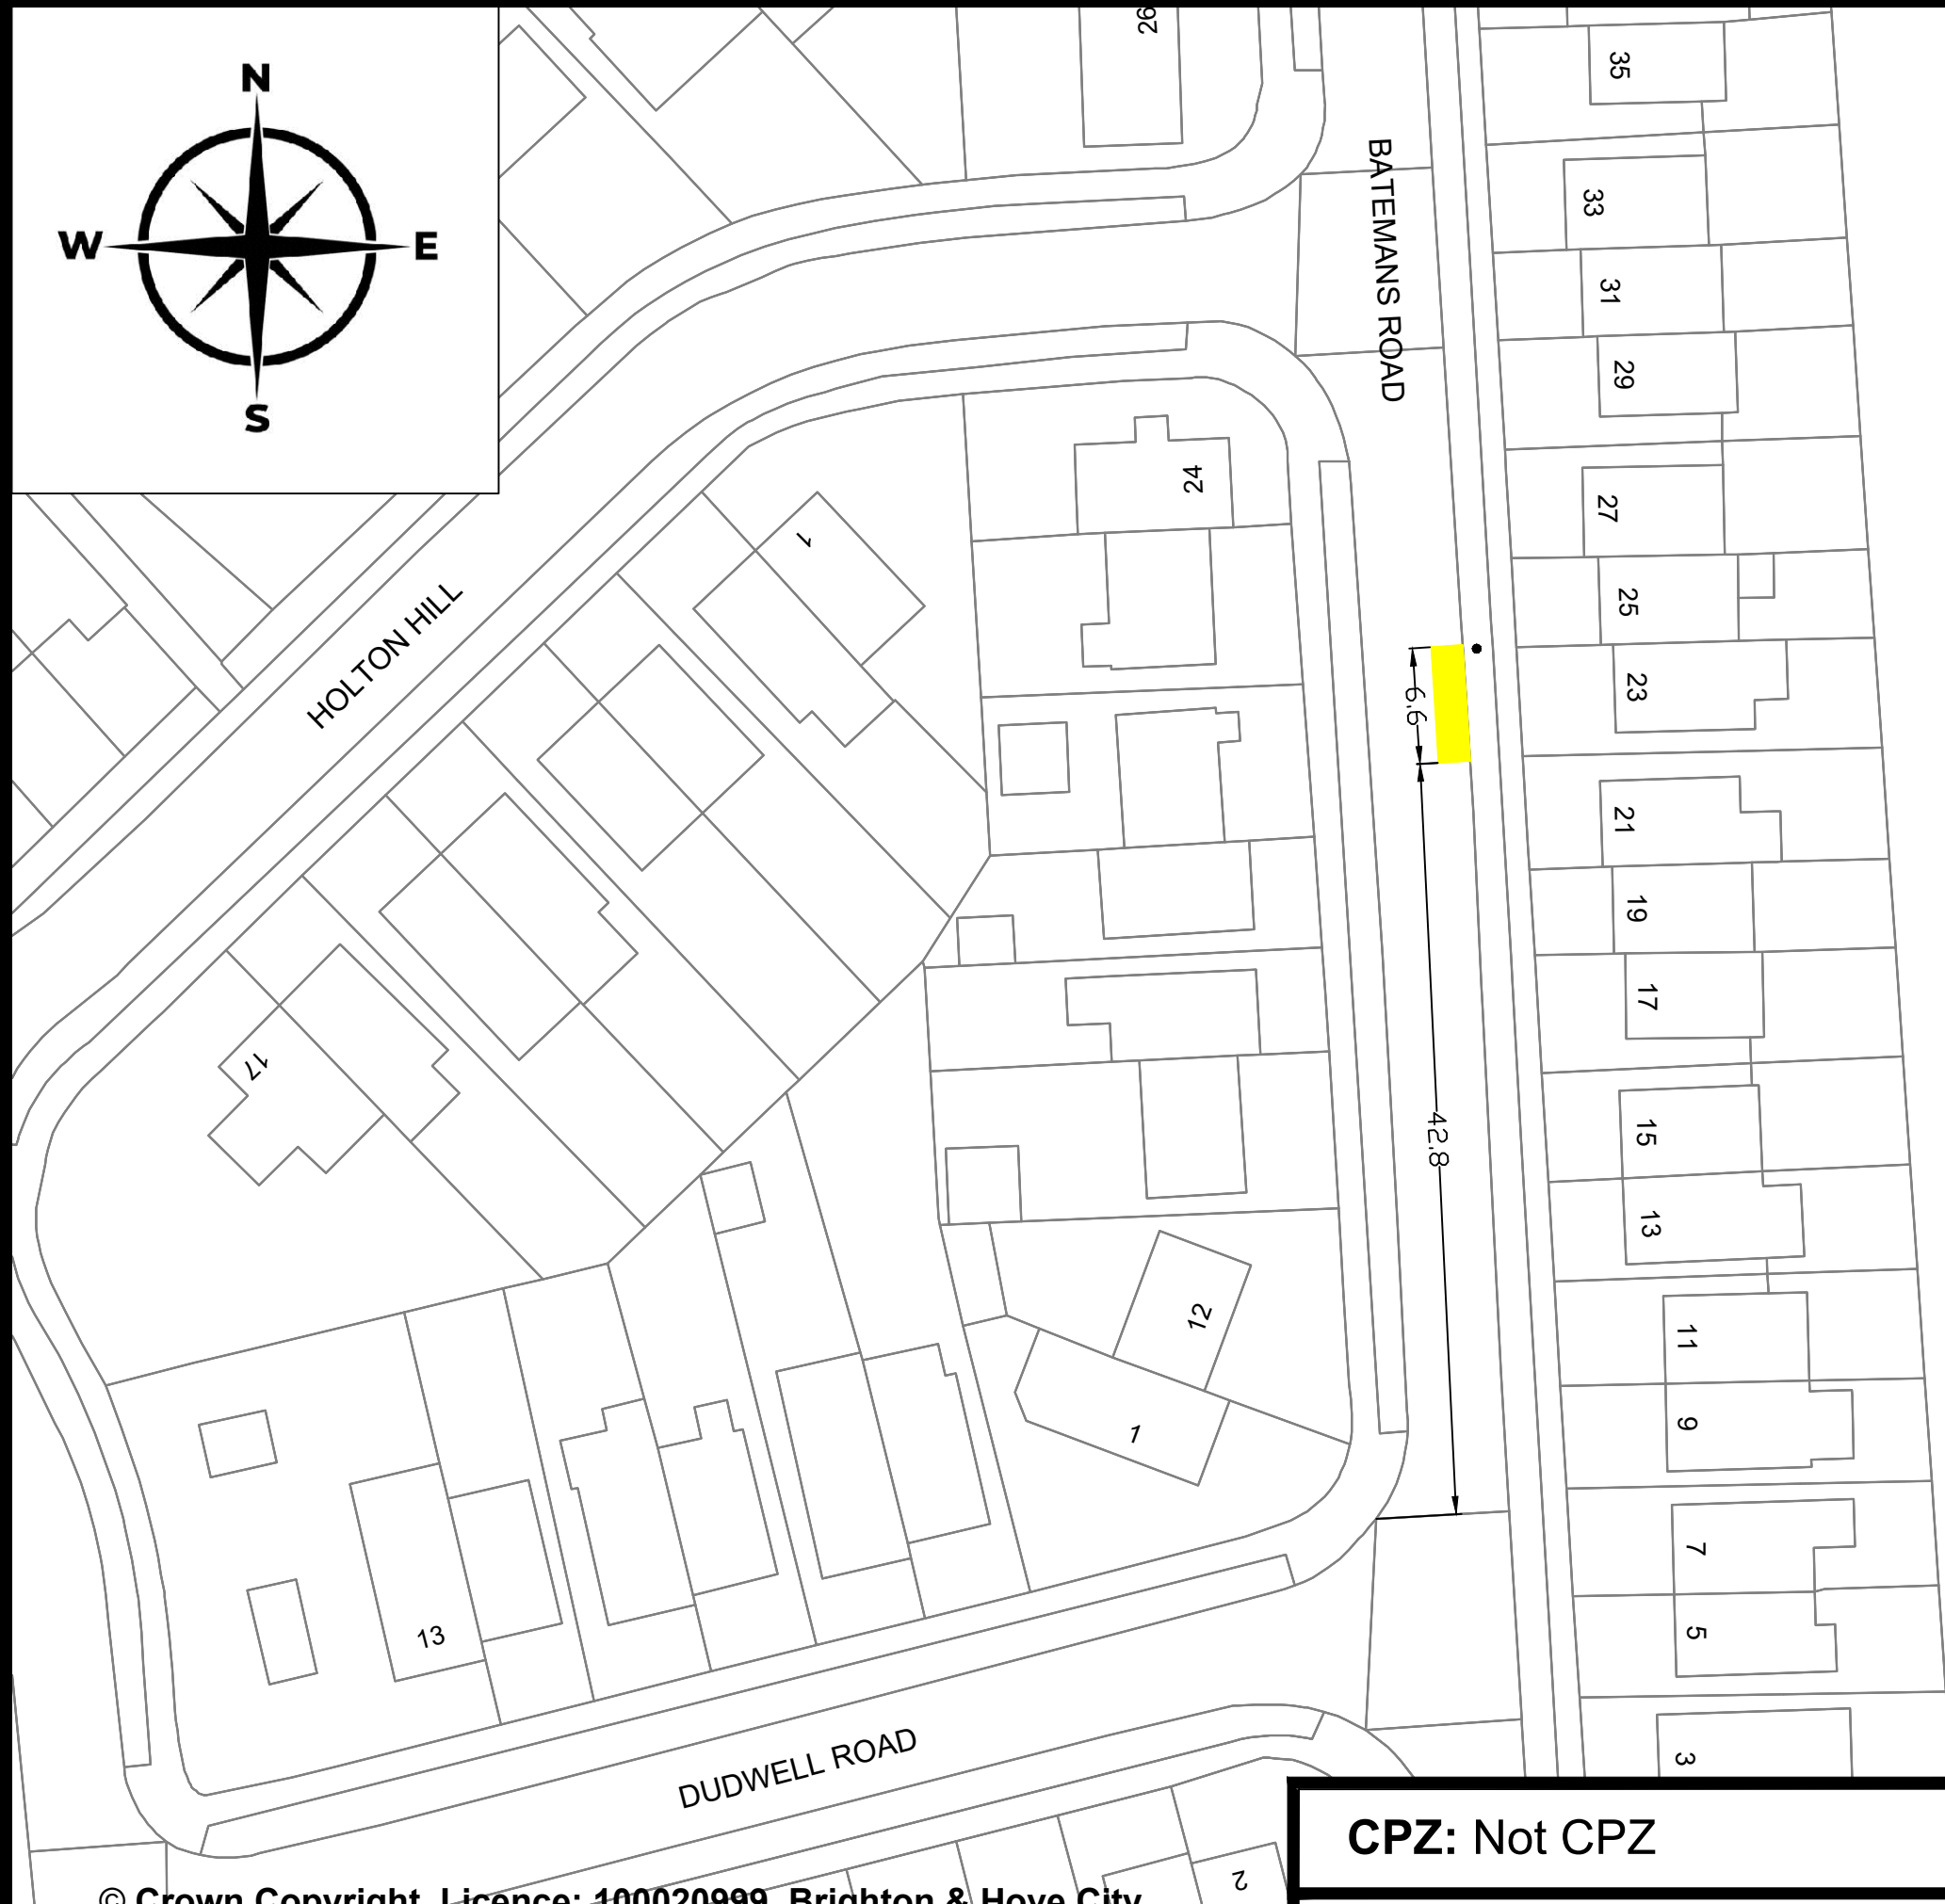

TRANSPORT

PARKING PROJECTS

Drawn: CW

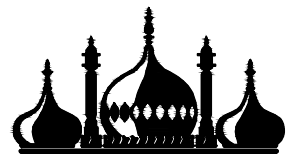


**Brighton & Hove
City Council**

CPZ: Not CPZ

Ward: Woodingdean

**Drawing Number: BHCC-EV-BATEMANS
ROAD-027**

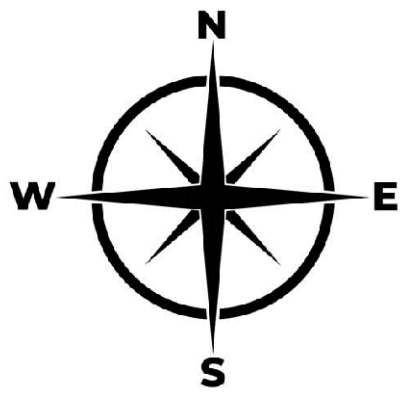

KEY



Lamp post / supplementary post



Proposed electric vehicle bay

LOCKWOOD CRESCENT

28.7

6.6

KIPLING AVENUE

49
47
29
31

43

31 to 41

33
35


37
39

VILLIERS CLOSE

41 to 51

TRANSPORT

PARKING PROJECTS

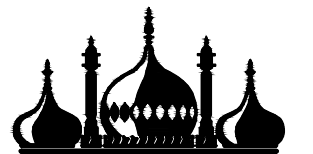


**Brighton & Hove
City Council**

CPZ: Not CPZ

Drawn: CW


Ward: Woodingdean

**Drawing Number: BHCC-EV-KIPLING
AVENUE-031**

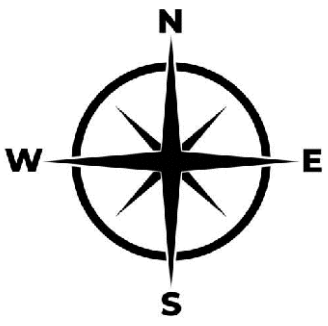

KEY

- Lamp post / supplementary post
- Proposed electric vehicle bay

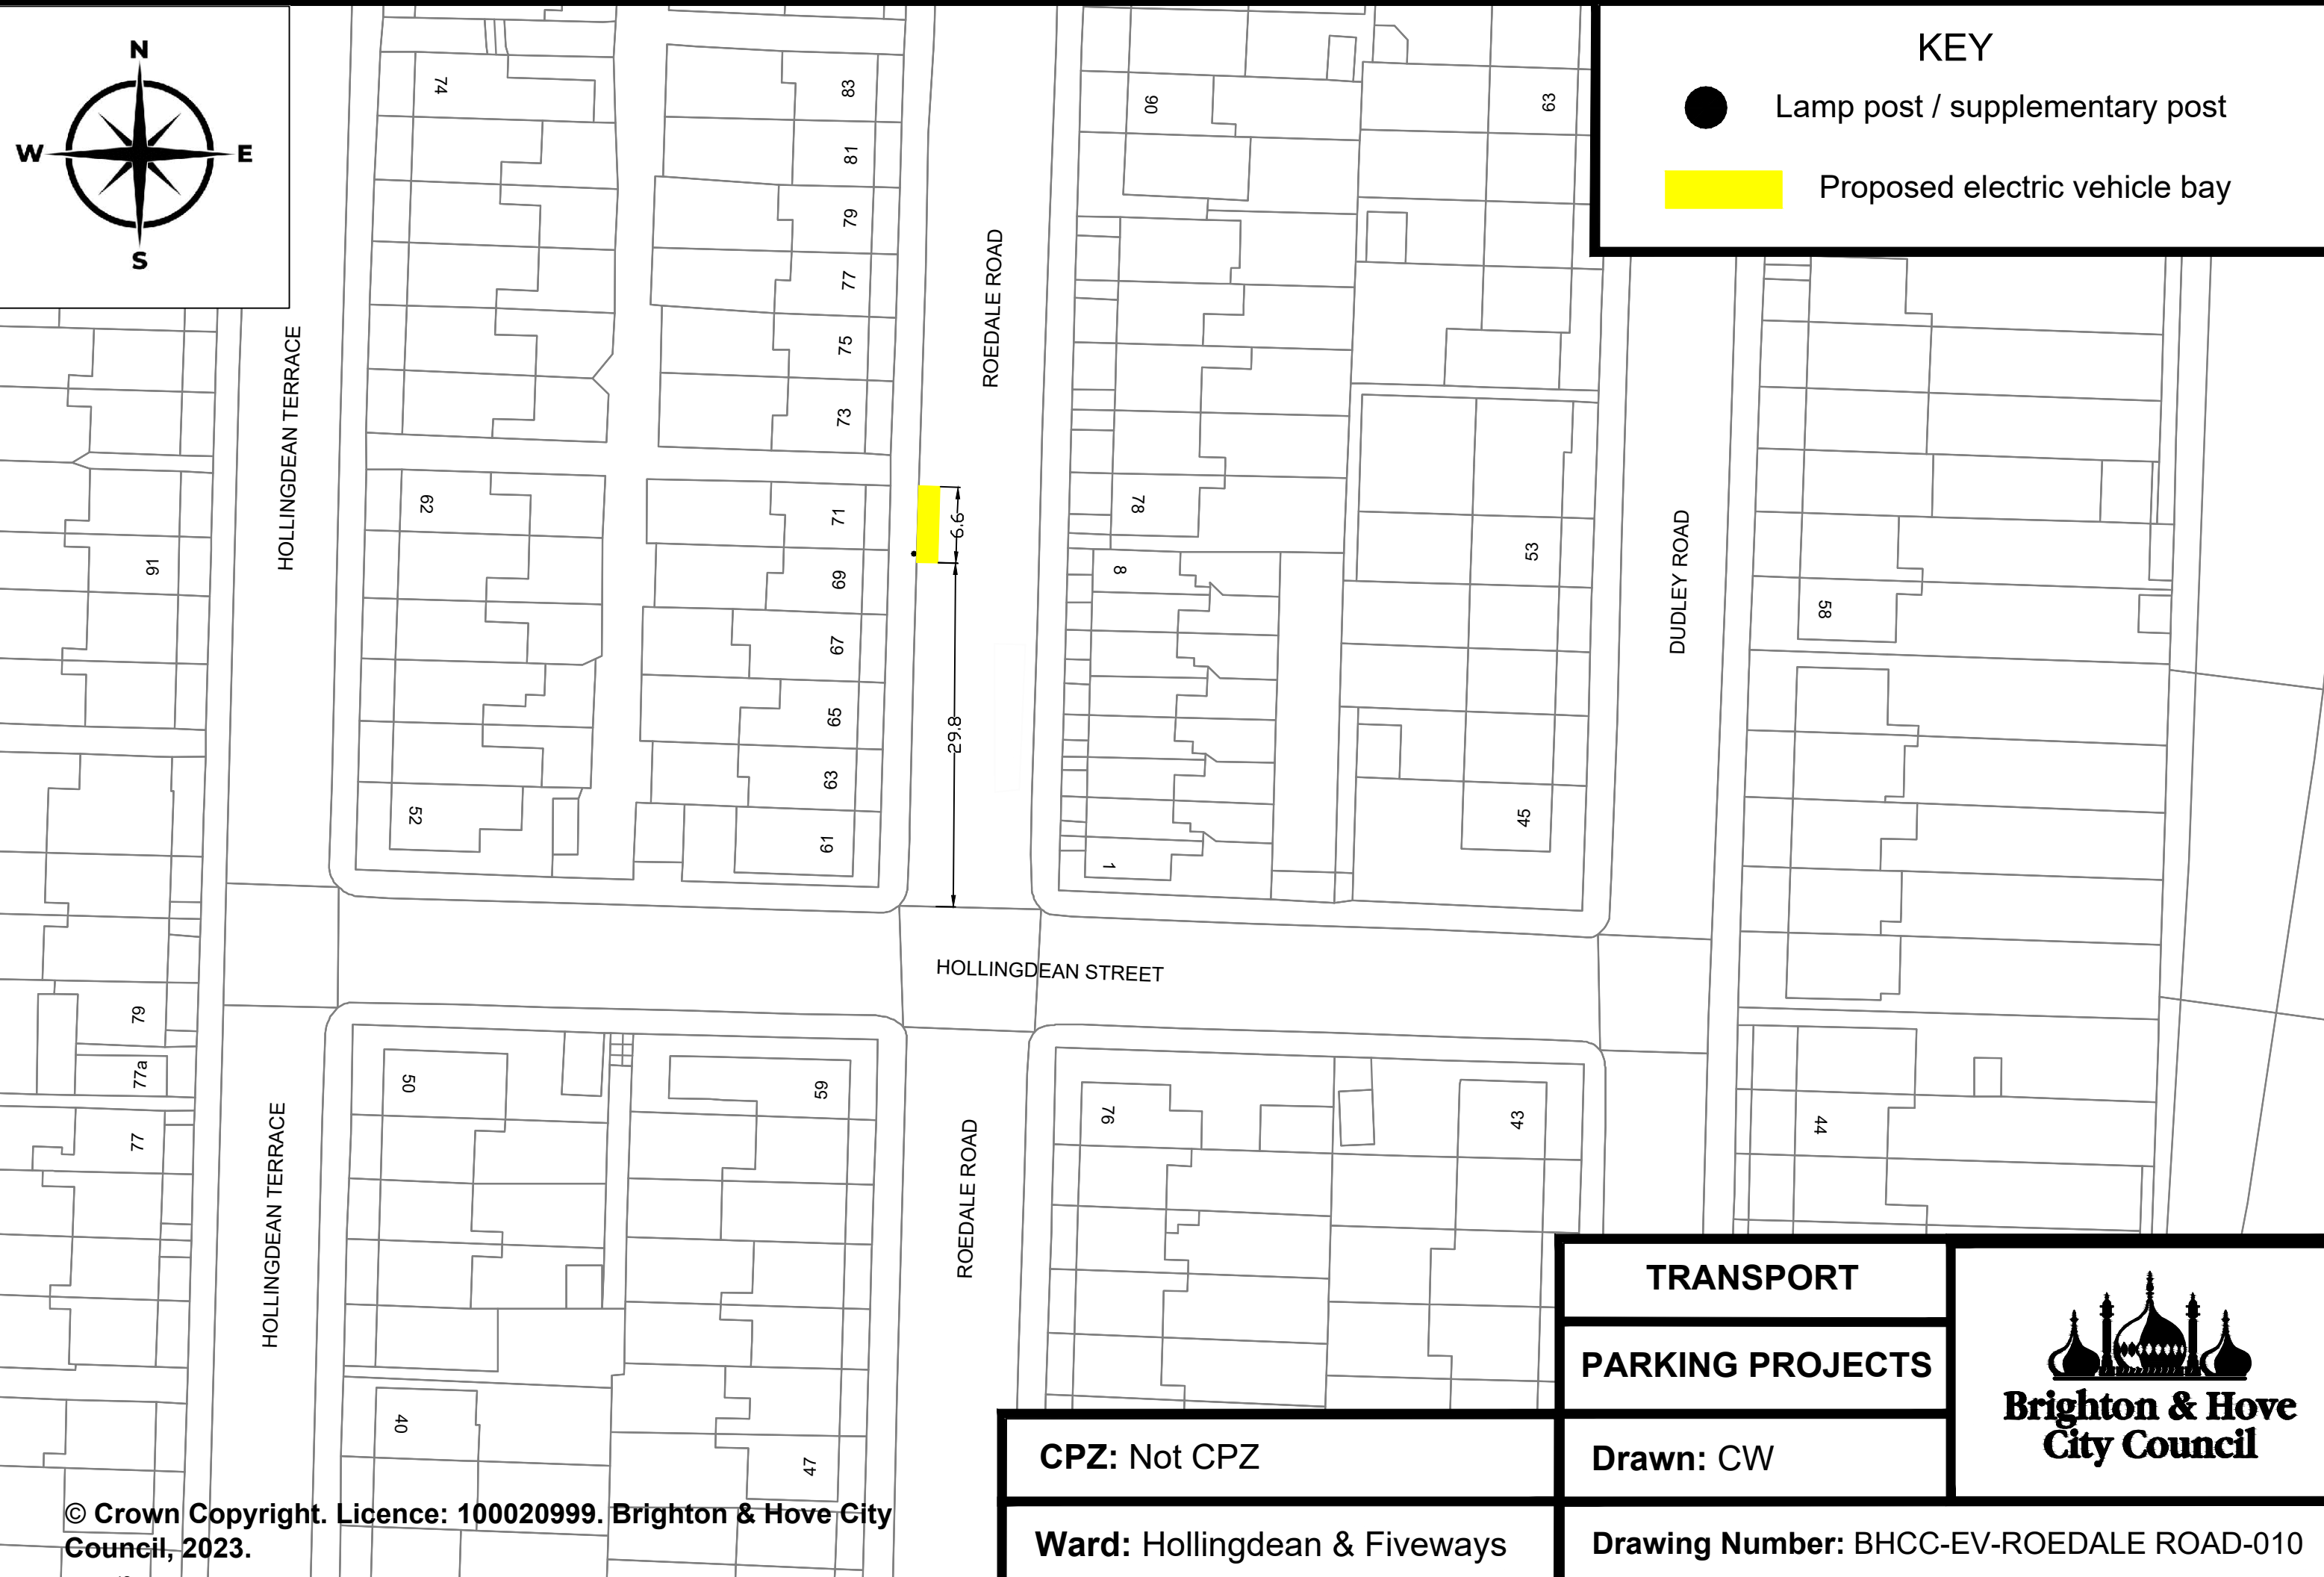

HOLLINGDEAN TERRACE

HOLLINGDEAN TERRACE

ROEDALE ROAD

HOLLINGDEAN STREET

ROEDALE ROAD

DUDLEY ROAD

TRANSPORT

PARKING PROJECTS




**Brighton & Hove
City Council**

CPZ: Not CPZ

Drawn: CW

Ward: Hollingdean & Fiveways

Drawing Number: BHCC-EV-ROEDALE ROAD-010

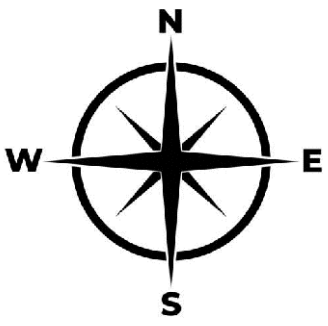


KEY



Lamp post / supplementary post



Proposed electric vehicle bay

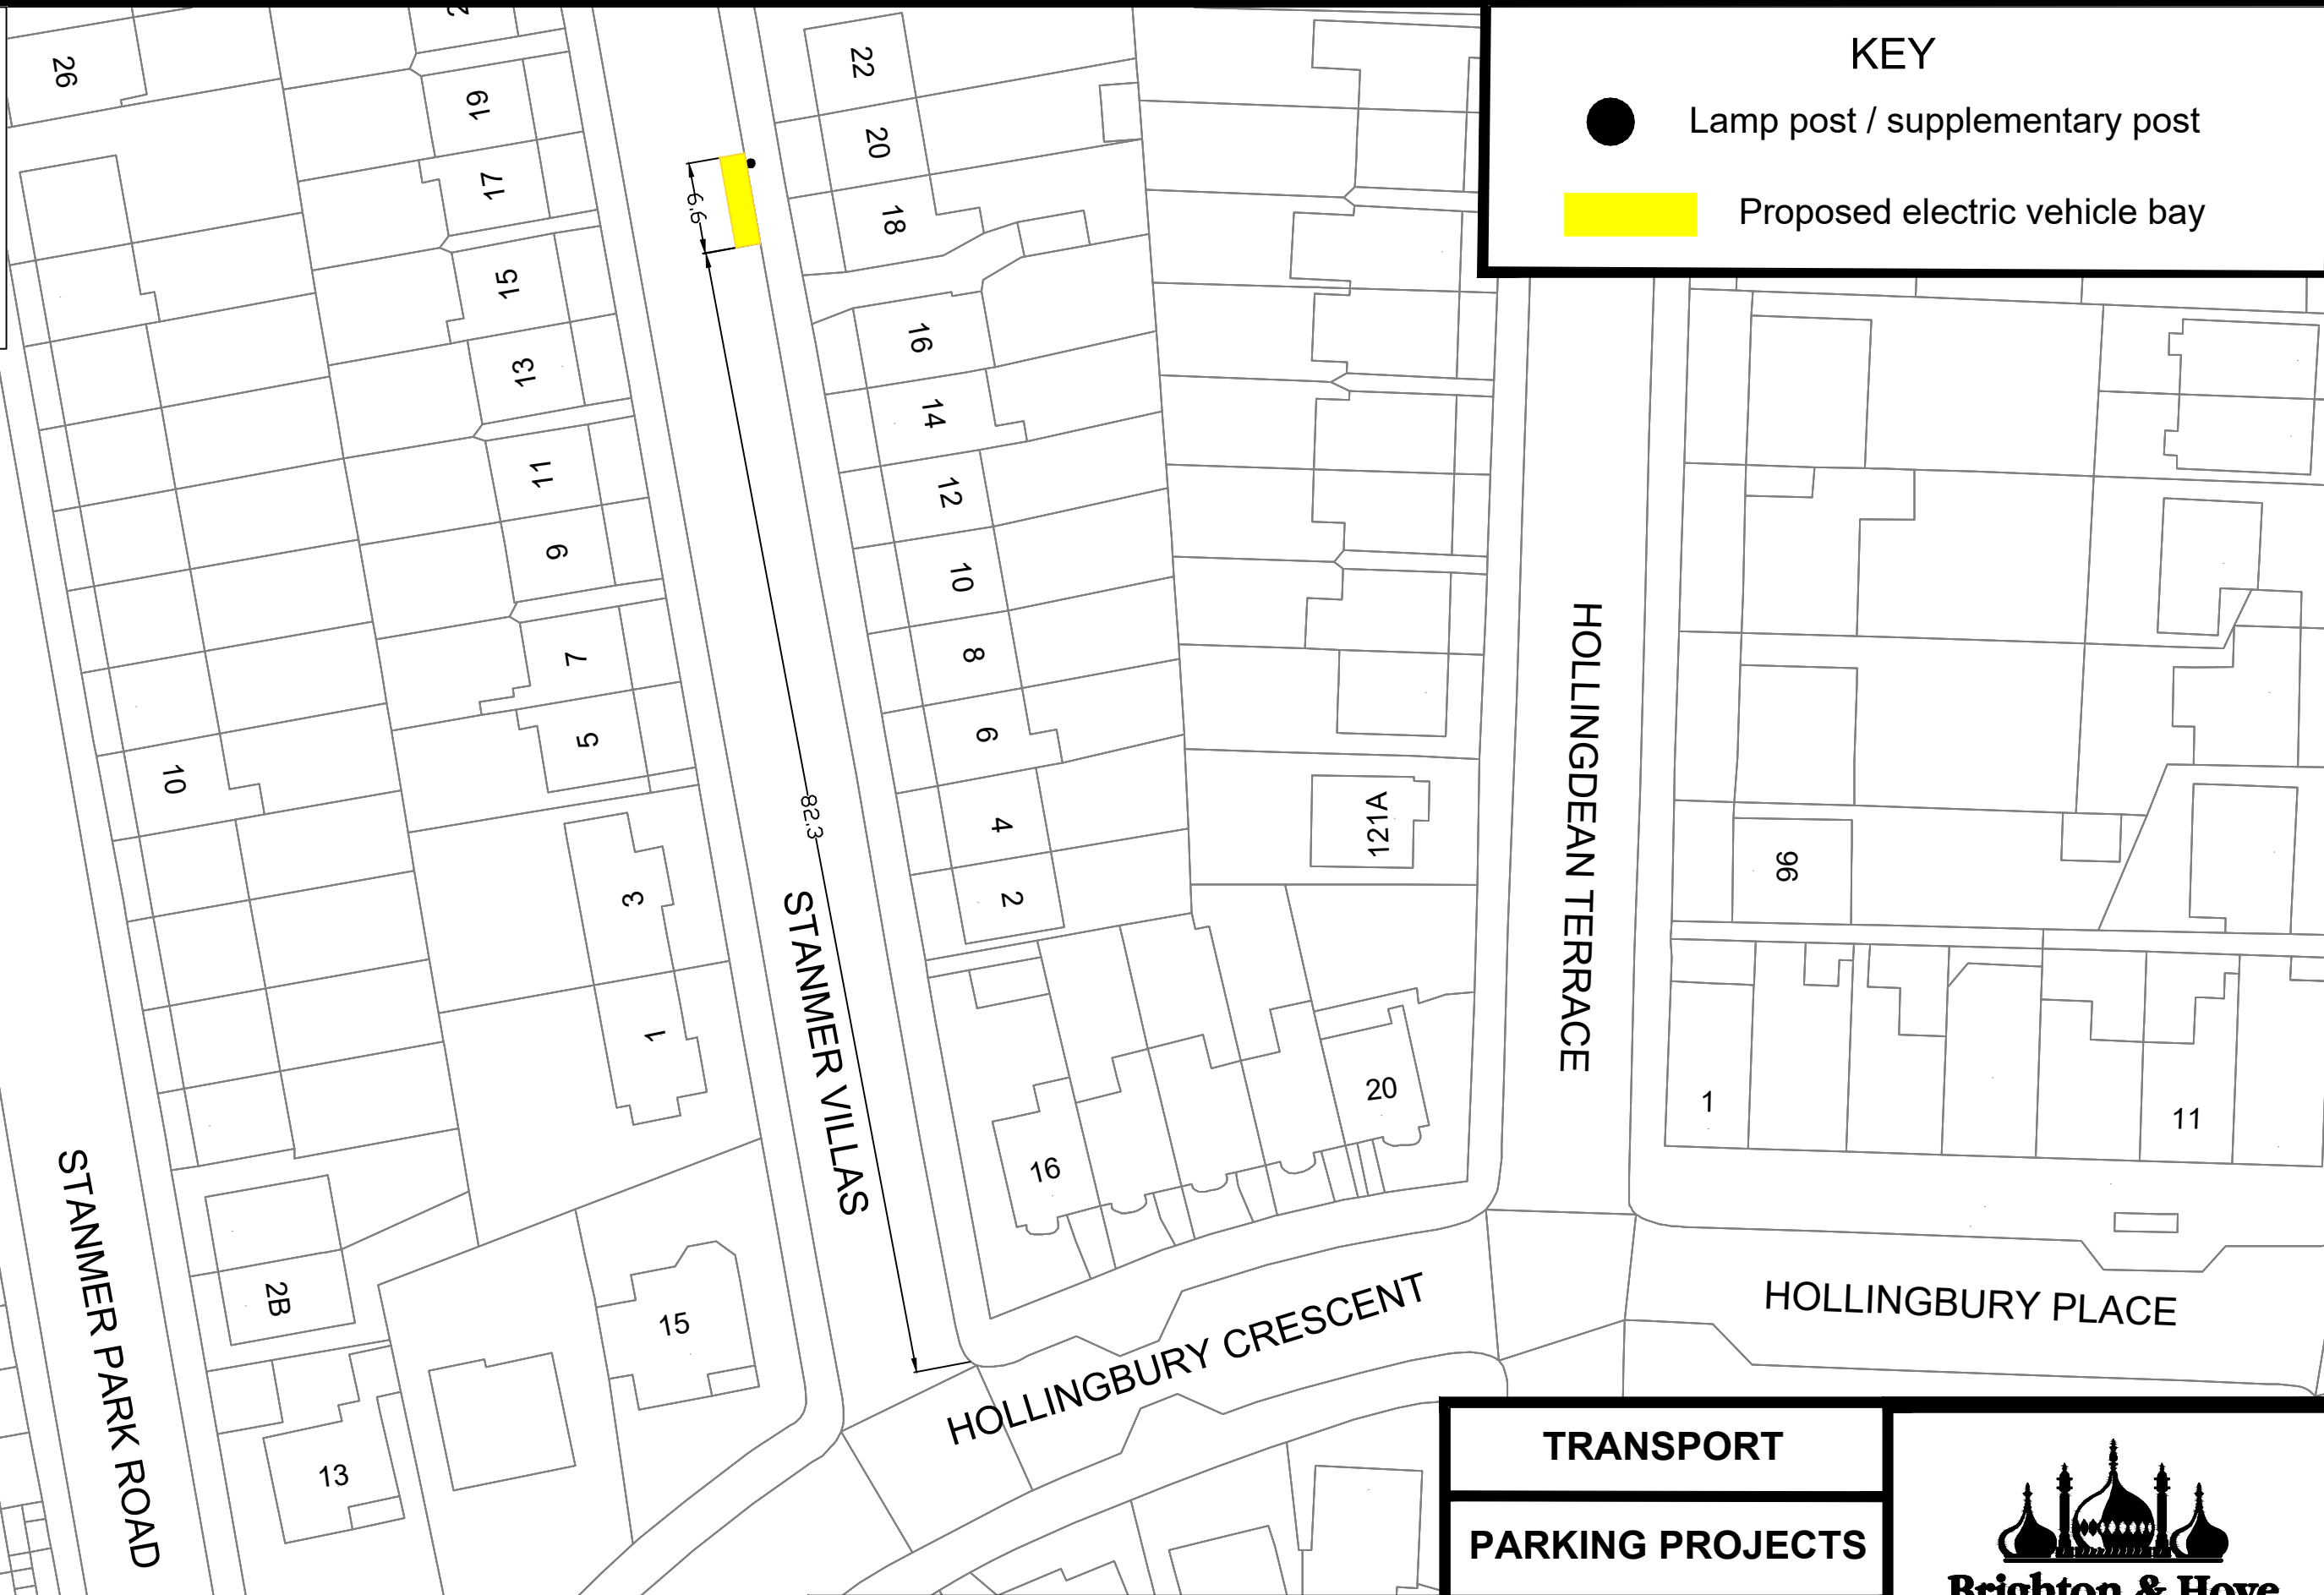


6.6

82.3

TRANSPORT

PARKING PROJECTS

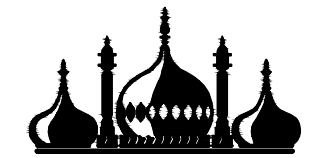

**Brighton & Hove
City Council**

CPZ: Not CPZ

Drawn: CW

Ward: Hollingdean & Fiveways

Drawing Number: BHCC-EV-STANMER VILLAS-001