
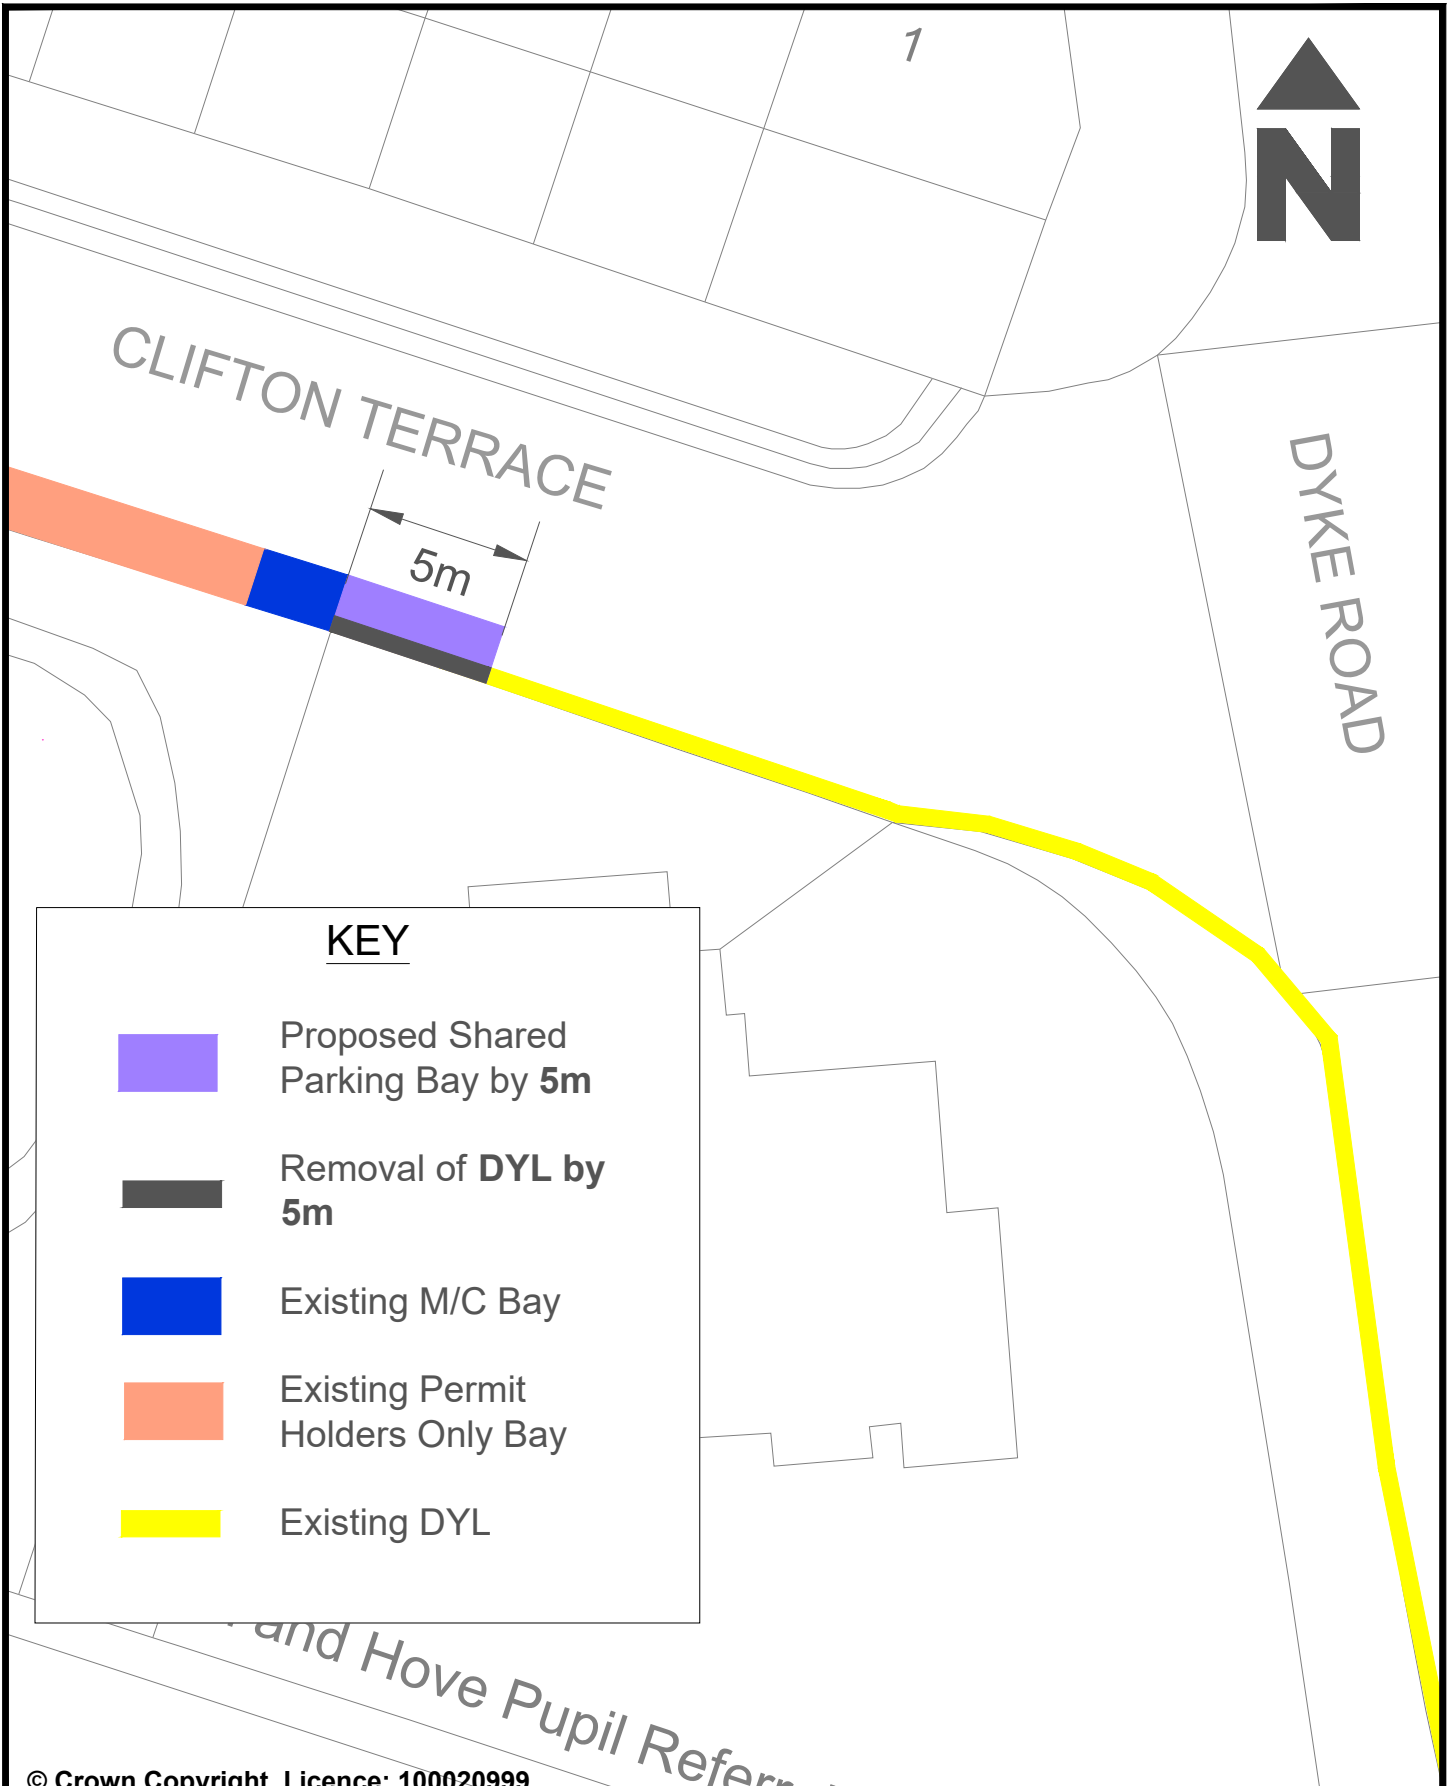


© Crown Copyright. Licence: 100020999.
Brighton & Hove City Council, 2021.






Address: Church Street, Brighton,
Zone Y

Reason: On Street Parking
Amendment

PARKING DESIGN & IMPLEMENTATION		TRANSPORT
Scale : NTS		 Brighton & Hove City Council
Date : Nov 2023		
Drawn : J.A.		
Drawing Number : SPB-CPZY-001-WN		




KEY


-  Proposed Shared Parking Bay by **5m**
-  Removal of **DYL** by **5m**
-  Existing M/C Bay
-  Existing Permit Holders Only Bay
-  Existing DYL

© Crown Copyright. Licence: 100020999.
Brighton & Hove City Council, 2021.


Address: Clifton Terrace, Brighton,
Zone Y

Reason: On Street Parking
Amendment


PARKING DESIGN & IMPLEMENTATION		TRANSPORT
Scale : NTS		
Date : Nov 2023		
Drawn : J.A.		
Drawing Number : SPB-CPZY-002-RE		

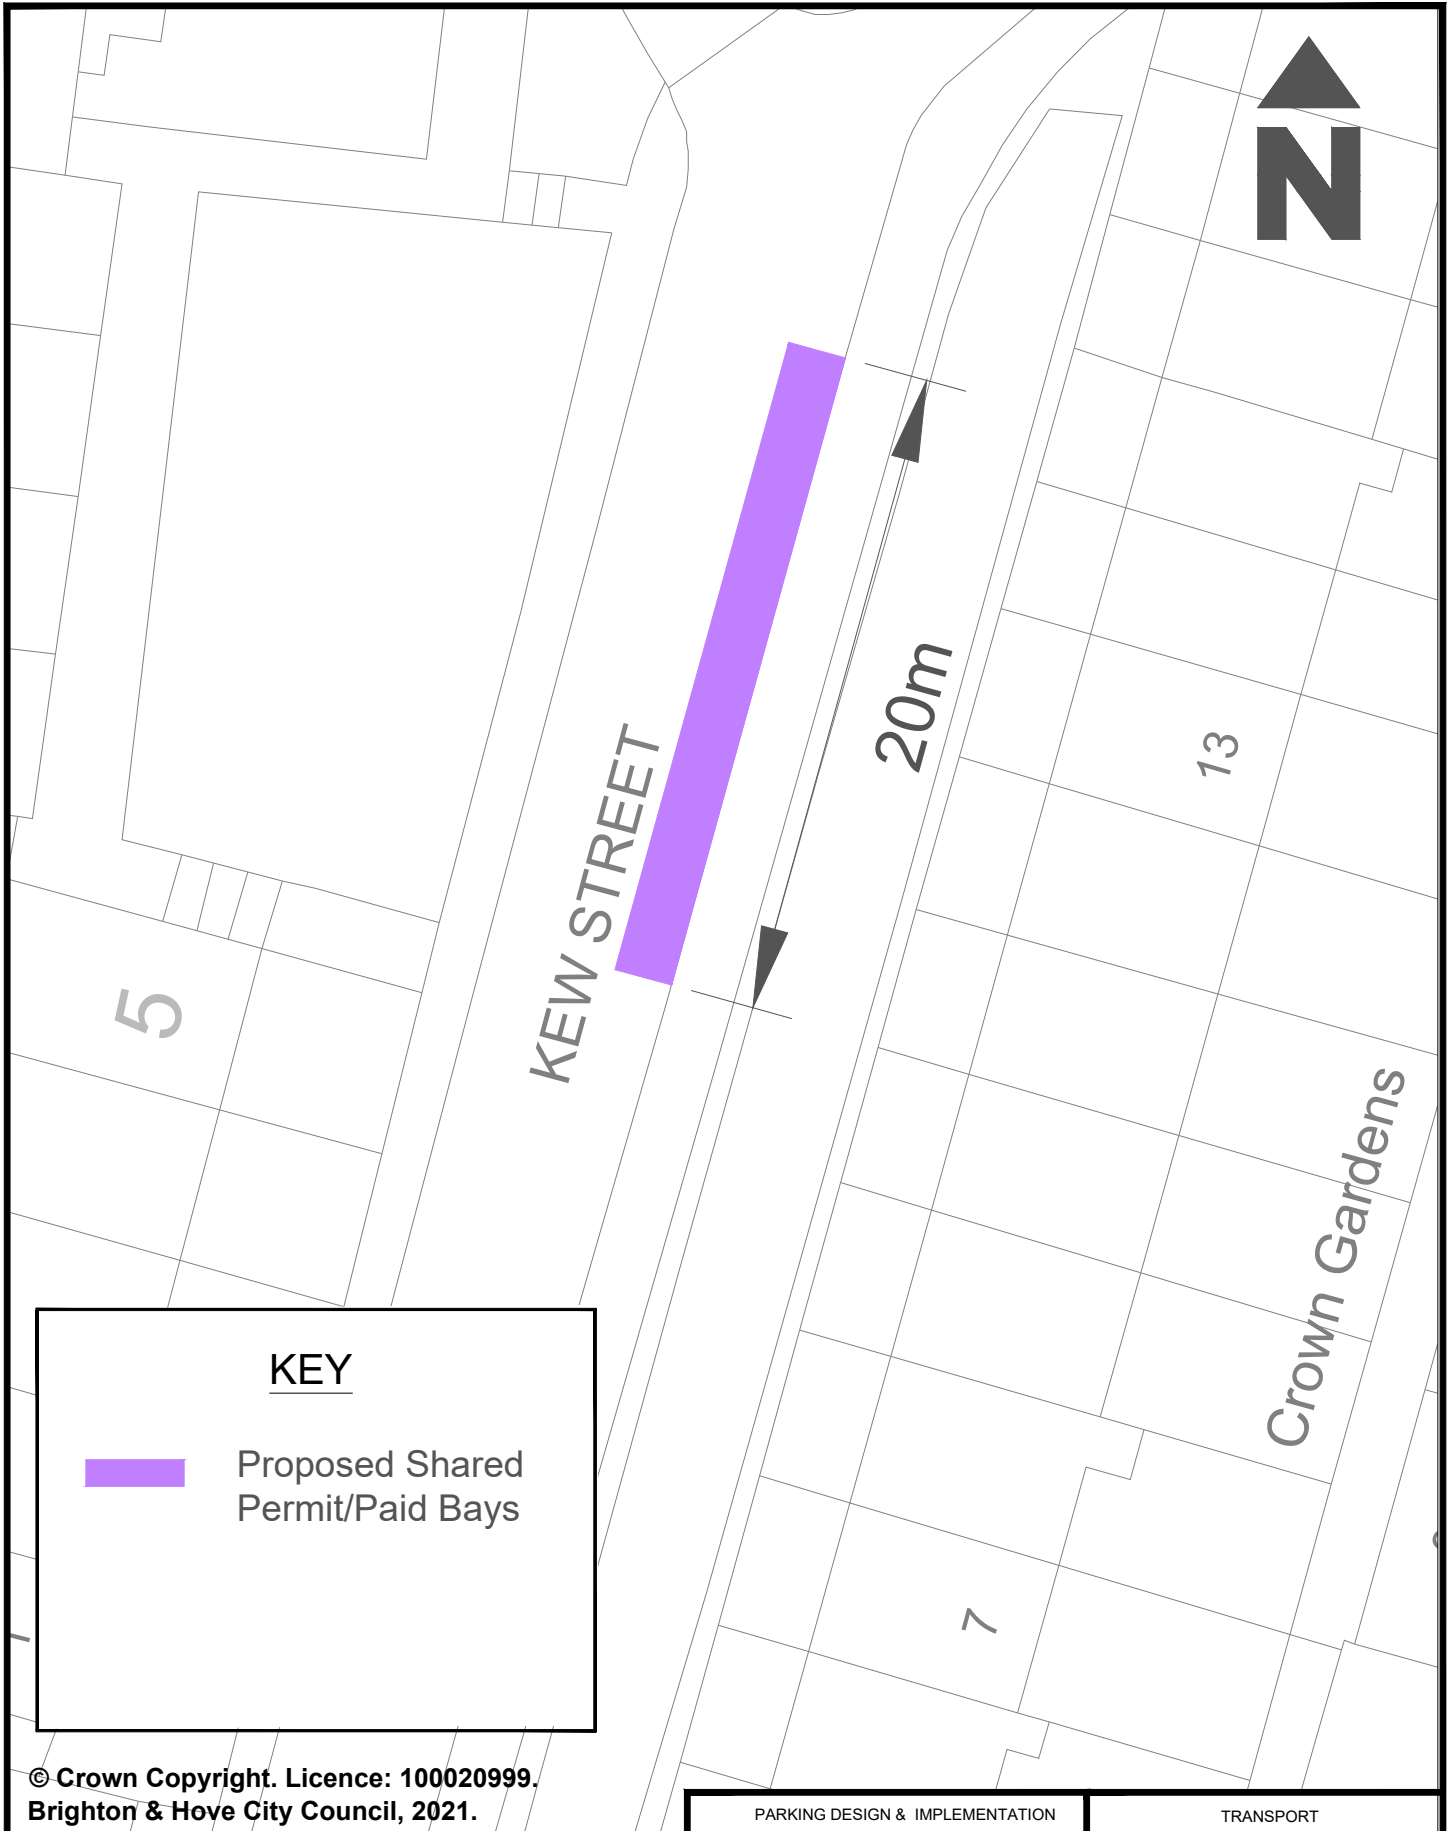

KEY

 Proposed Shared Permit/Paid Bays

© Crown Copyright. Licence: 100020999.
Brighton & Hove City Council, 2021.


PARKING DESIGN & IMPLEMENTATION	TRANSPORT
Address: Kew Street , Brighton	 Brighton & Hove City Council
Reason: To provide parking space in the area	
Scale: NTS Date Drawn: Nov 23 Drawn By: D.C. Drawing Number: SPB-CPZY-003-WN	



KINGSBURY ROAD

7

11

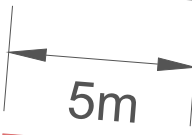






KINGSBURY STREET

6

10


KEY

-  Proposed Permit Holders Parking Bay of 5m
-  Removal of **DYL** by 5m
-  Existing M/C Bay
-  Existing Permit Holders Only Bay
-  Existing DYL

© Crown Copyright. Licence: 100020999.
Brighton & Hove City Council, 2021.

Address: Kingsbury Street,
Brighton, Zone Y

Reason: On Street Parking
Amendment

PARKING DESIGN & IMPLEMENTATION		TRANSPORT
Scale : NTS		 Brighton & Hove City Council
Date : Nov 2023		
Drawn : J.A.		
Drawing Number : PHB-CPZY-004-WN		



5m

MOUNT ZION PL

48

52

CHURCH STR

KEY



Proposed Permit Bay

© Crown Copyright. Licence: 100020999.
Brighton & Hove City Council, 2021.

PARKING DESIGN & IMPLEMENTATION

TRANSPORT

Address: Mount Zion Place,
Brighton

Scale: NTS


Date Drawn: Oct 23

Reason: To provide parking
space in the area

Drawn By: D.C.

Drawing Number: PHB-CPZY-005-WN



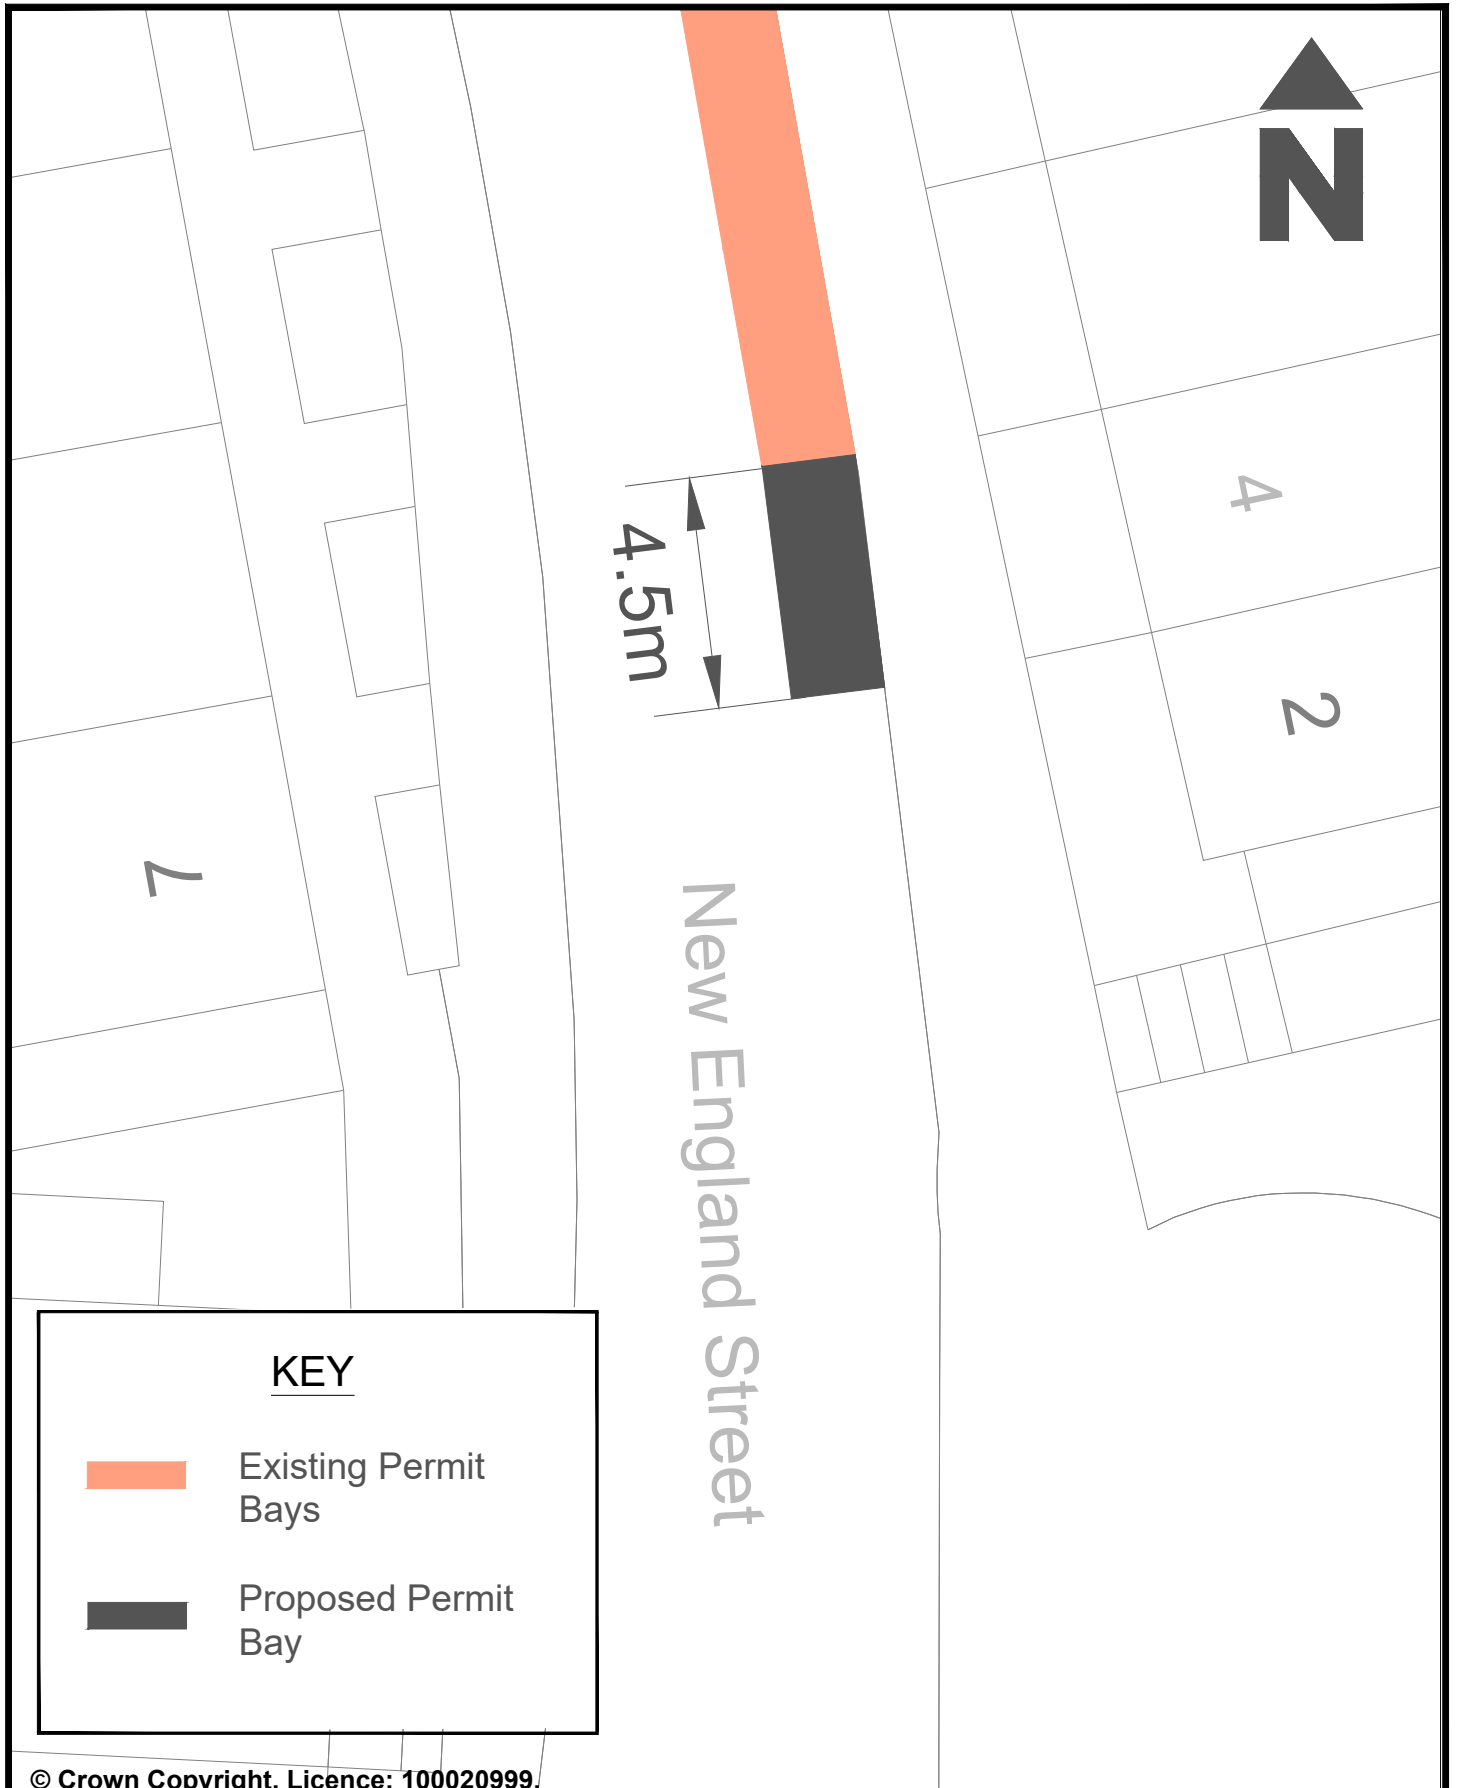

© Crown Copyright. Licence: 100020999.
Brighton & Hove City Council, 2021.

Address: New England Street,
Brighton

Reason: To provide parking
space in the area

PARKING DESIGN & IMPLEMENTATION

TRANSPORT


Scale: NTS

Date Drawn: Nov 23






Drawn By: D.C.

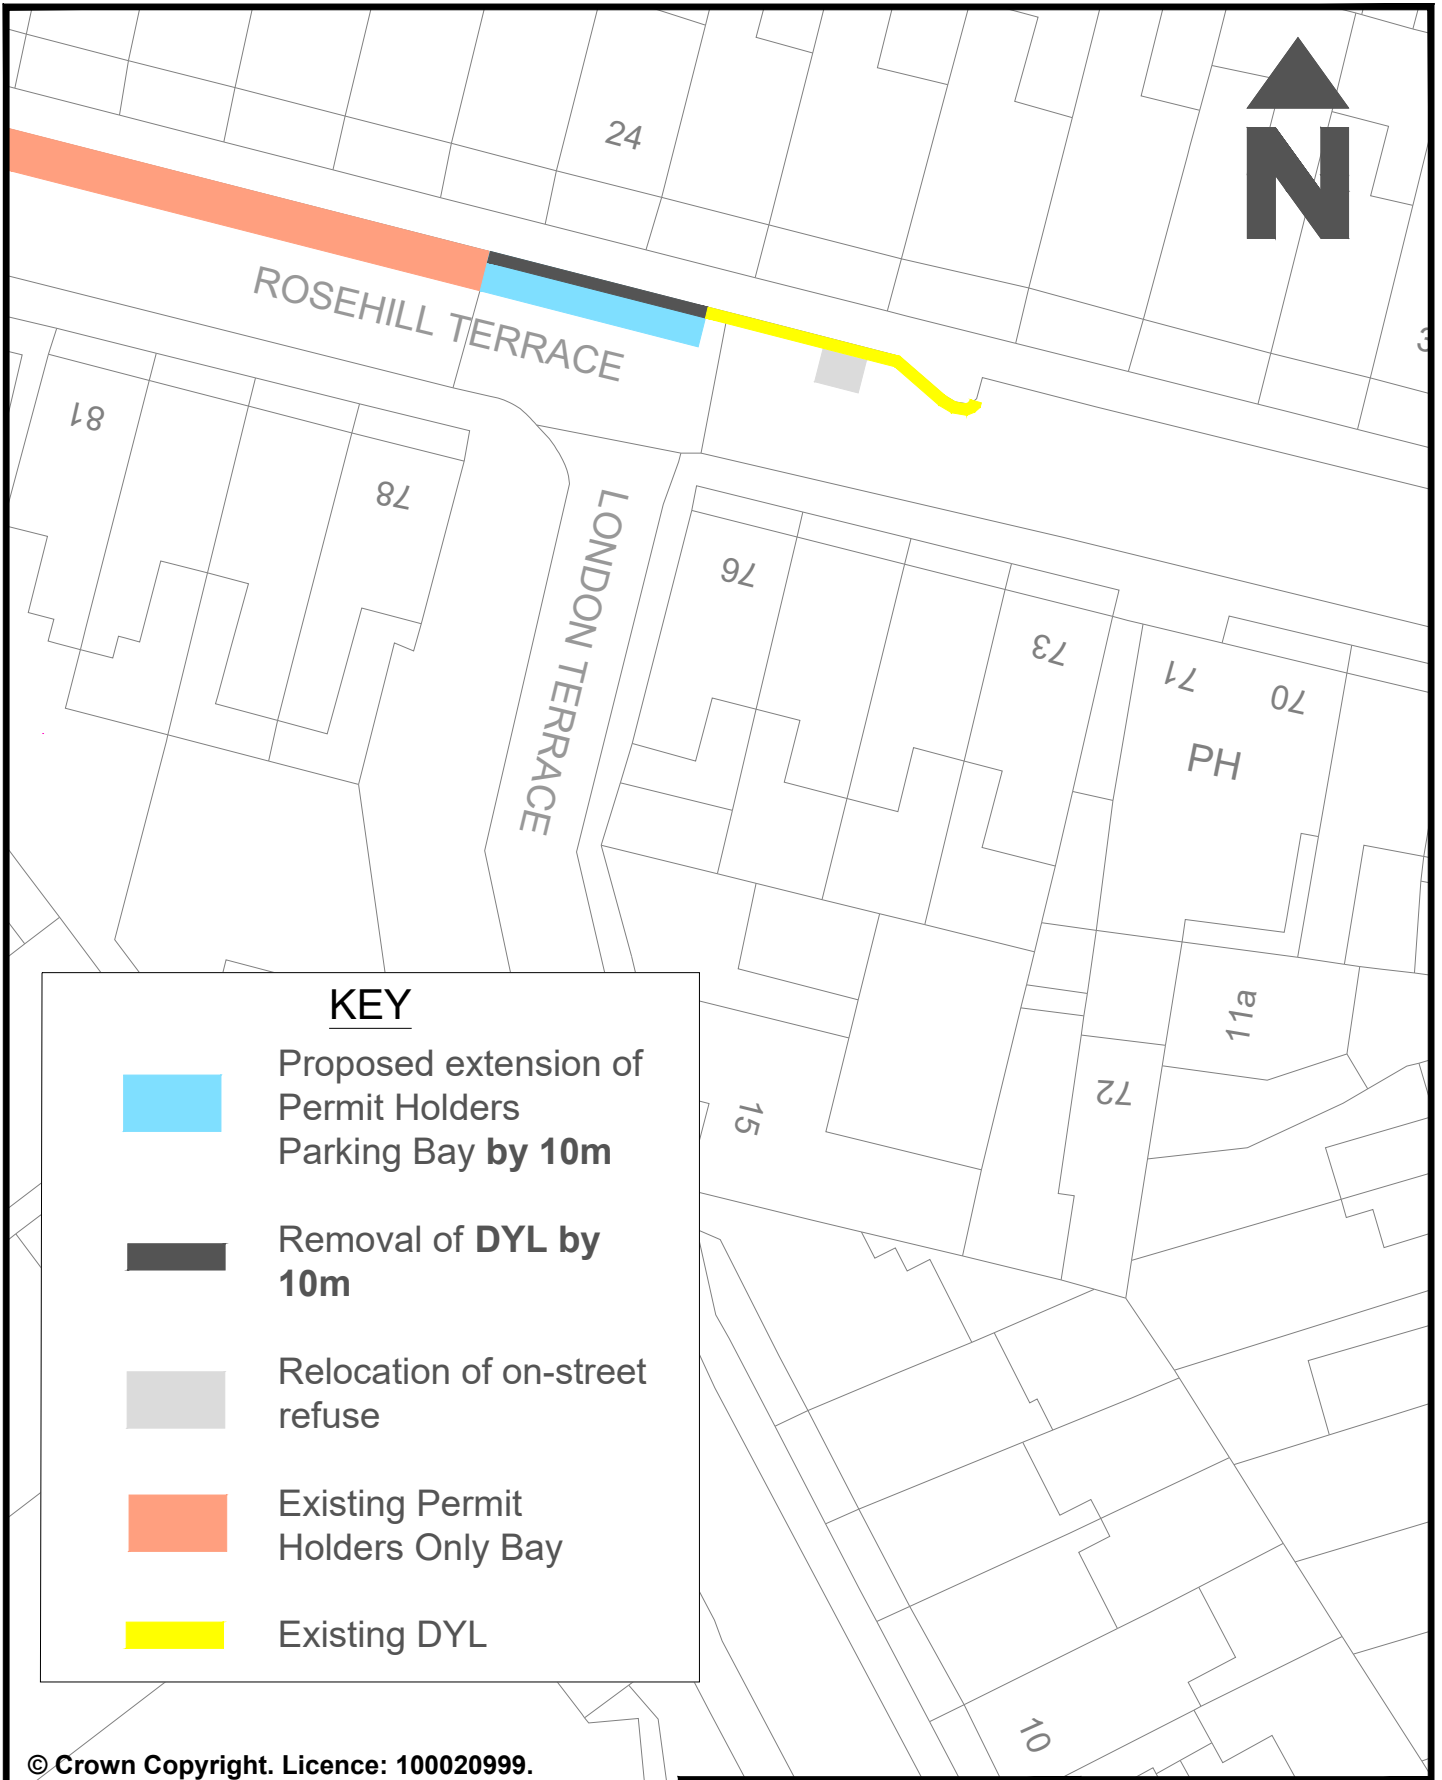Drawing Number: PHB-CPZY-006-WN



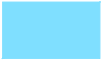


KEY


-  Proposed extension of Permit Holders Parking Bay **by 10m**
-  Removal of **DYL** by **10m**
-  Relocation of on-street refuse
-  Existing Permit Holders Only Bay
-  Existing DYL

© Crown Copyright. Licence: 100020999.
Brighton & Hove City Council, 2021.

		PARKING DESIGN & IMPLEMENTATION	TRANSPORT
Address: Rose Hill Terrace, Brighton, Zone Y		Scale : NTS	
		Date : Nov 2023	
Reason: On Street Parking Amendment		Drawn : J.A.	
		Drawing Number : PHB-CPZY-007-WN	

Lanchester House

Station Street

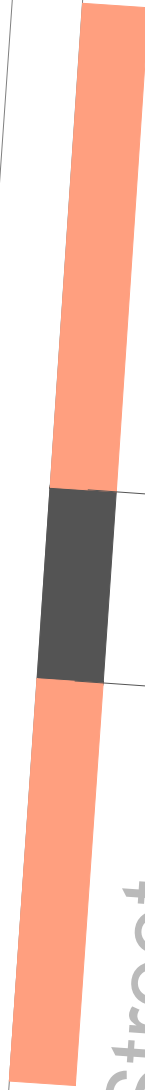

5.2m

20

KEY



Existing Permit Bays



Proposed Permit Bay

PARKING DESIGN & IMPLEMENTATION

TRANSPORT

© Crown Copyright. Licence: 100020999.
Brighton & Hove City Council, 2021.

Address: Station Street
(Lanchester House)

Scale: NTS


Date Drawn: Oct 23

Reason: To provide parking
space in the area

Drawn By: D.C.

Drawing Number: PHB-CPZY-008-WN



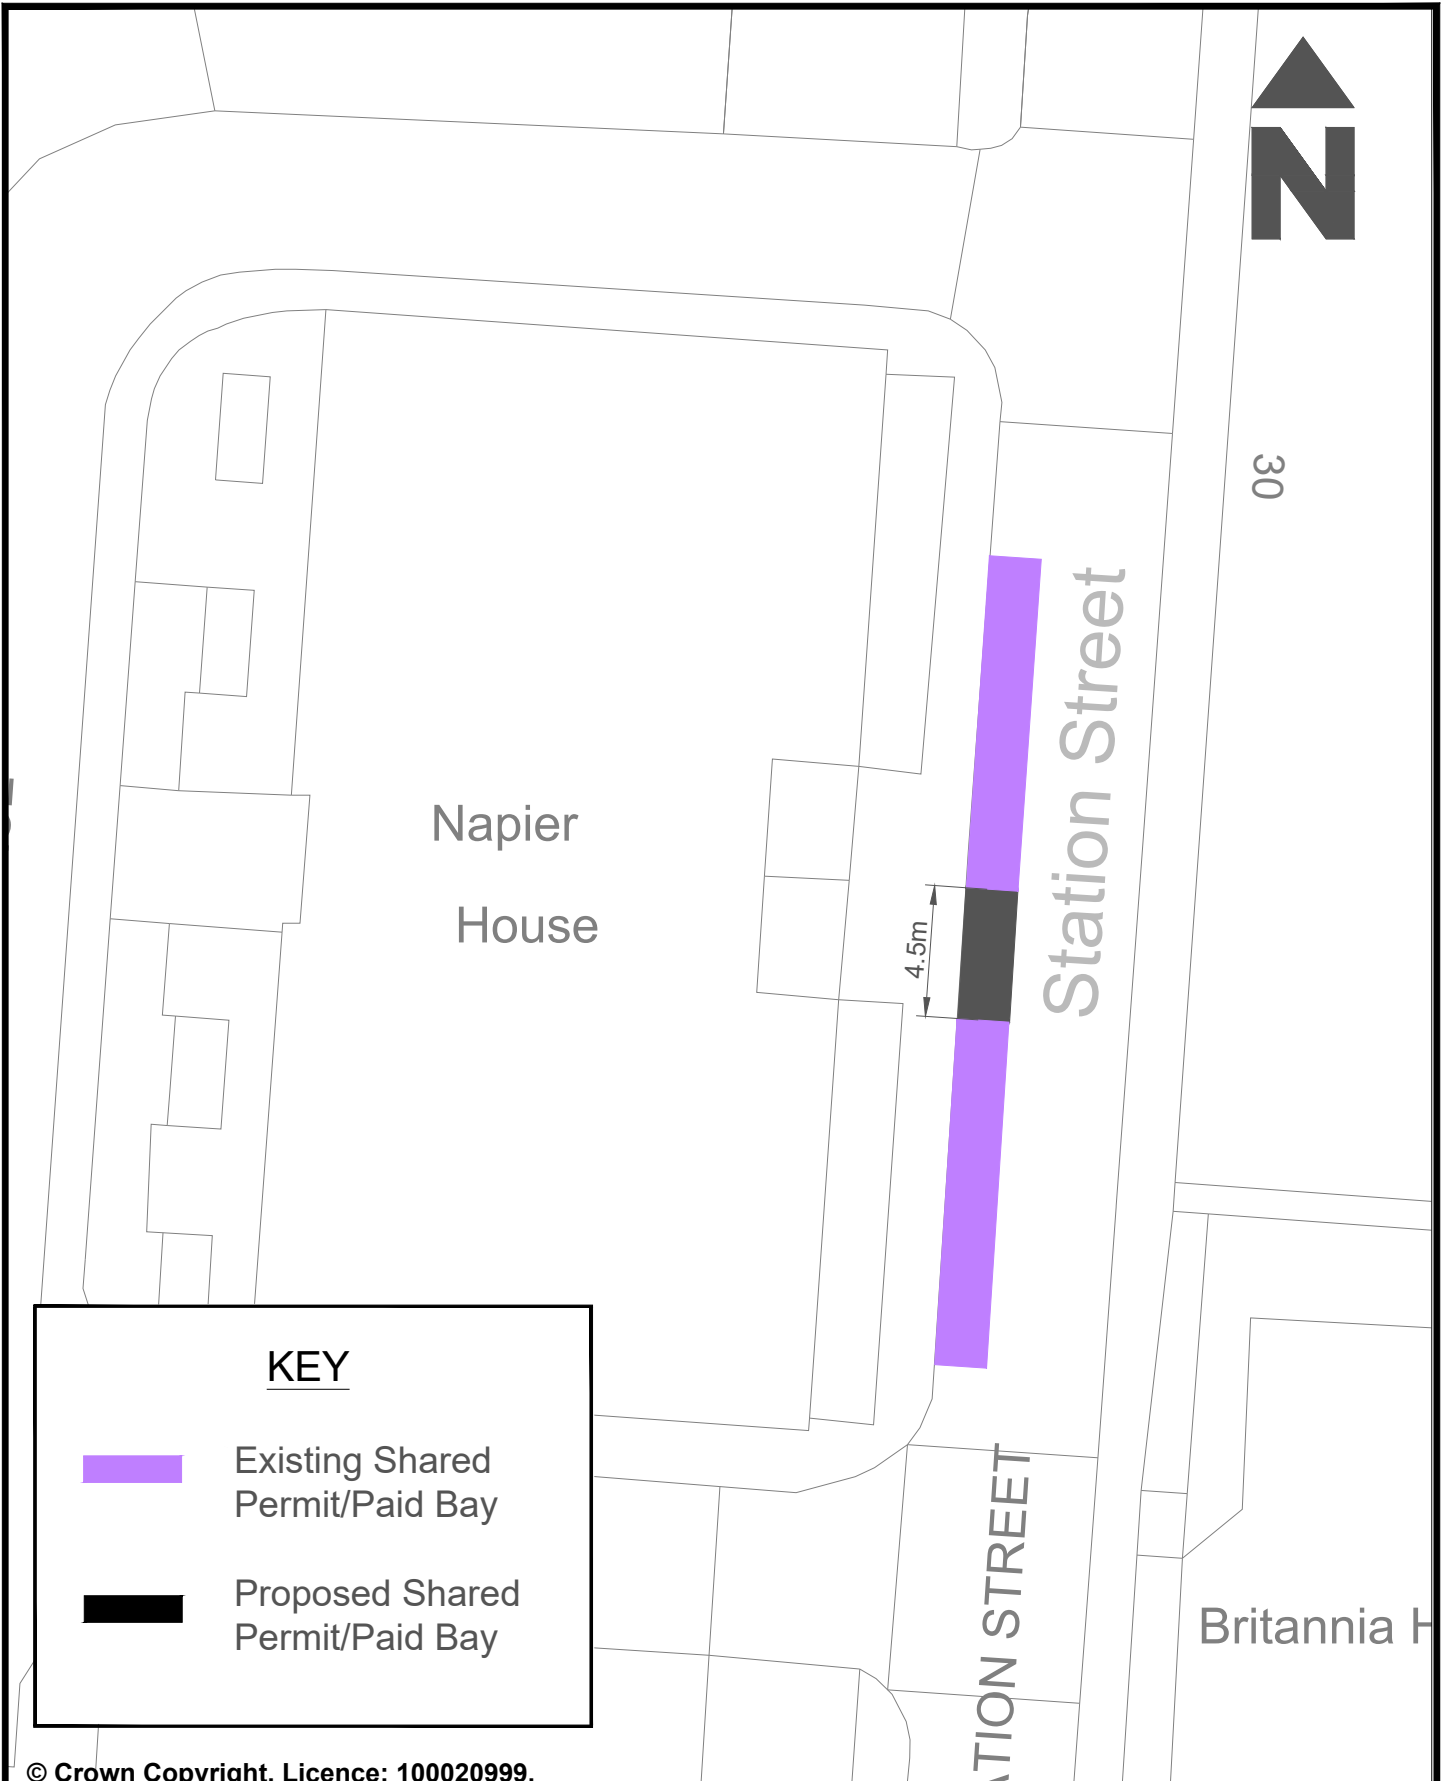

KEY




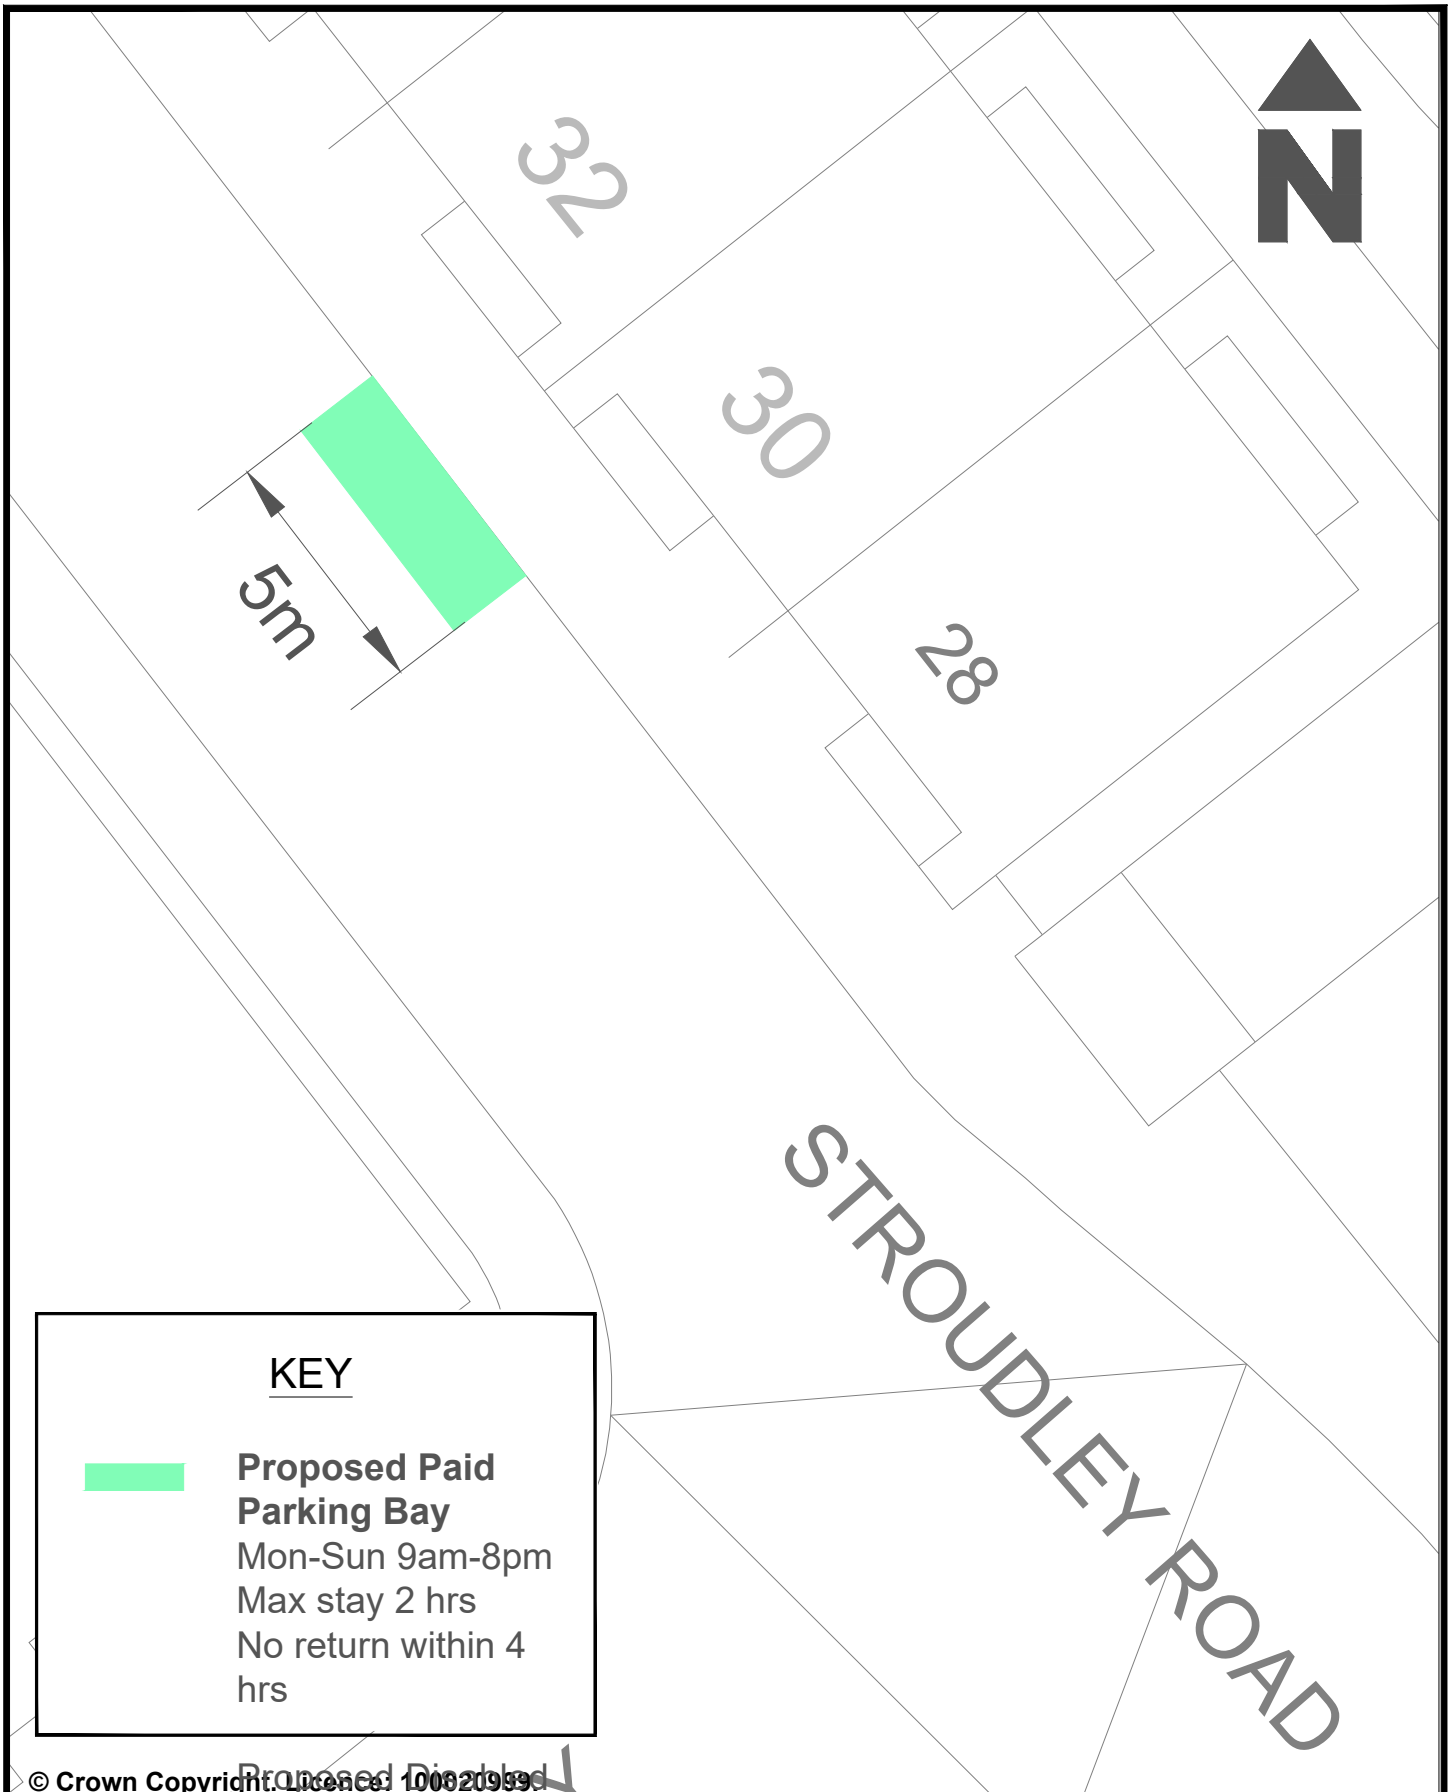
Existing Shared Permit/Paid Bay




Proposed Shared Permit/Paid Bay

© Crown Copyright. Licence: 100020999.
Brighton & Hove City Council, 2021.


	PARKING DESIGN & IMPLEMENTATION	TRANSPORT
Address: Station Street (Napier House), Brighton	Scale: NTS	 Brighton & Hove City Council
	Date Drawn: Oct 23	
Reason: To provide parking space in the area	Drawn By: D.C.	
	Drawing Number: SPB-CPZY-009-WN	




KEY

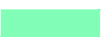



 **Proposed Paid Parking Bay**
 Mon-Sun 9am-8pm
 Max stay 2 hrs
 No return within 4 hrs

© Crown Copyright Licence 100020939
 Brighton & Hove City Council, 2021.

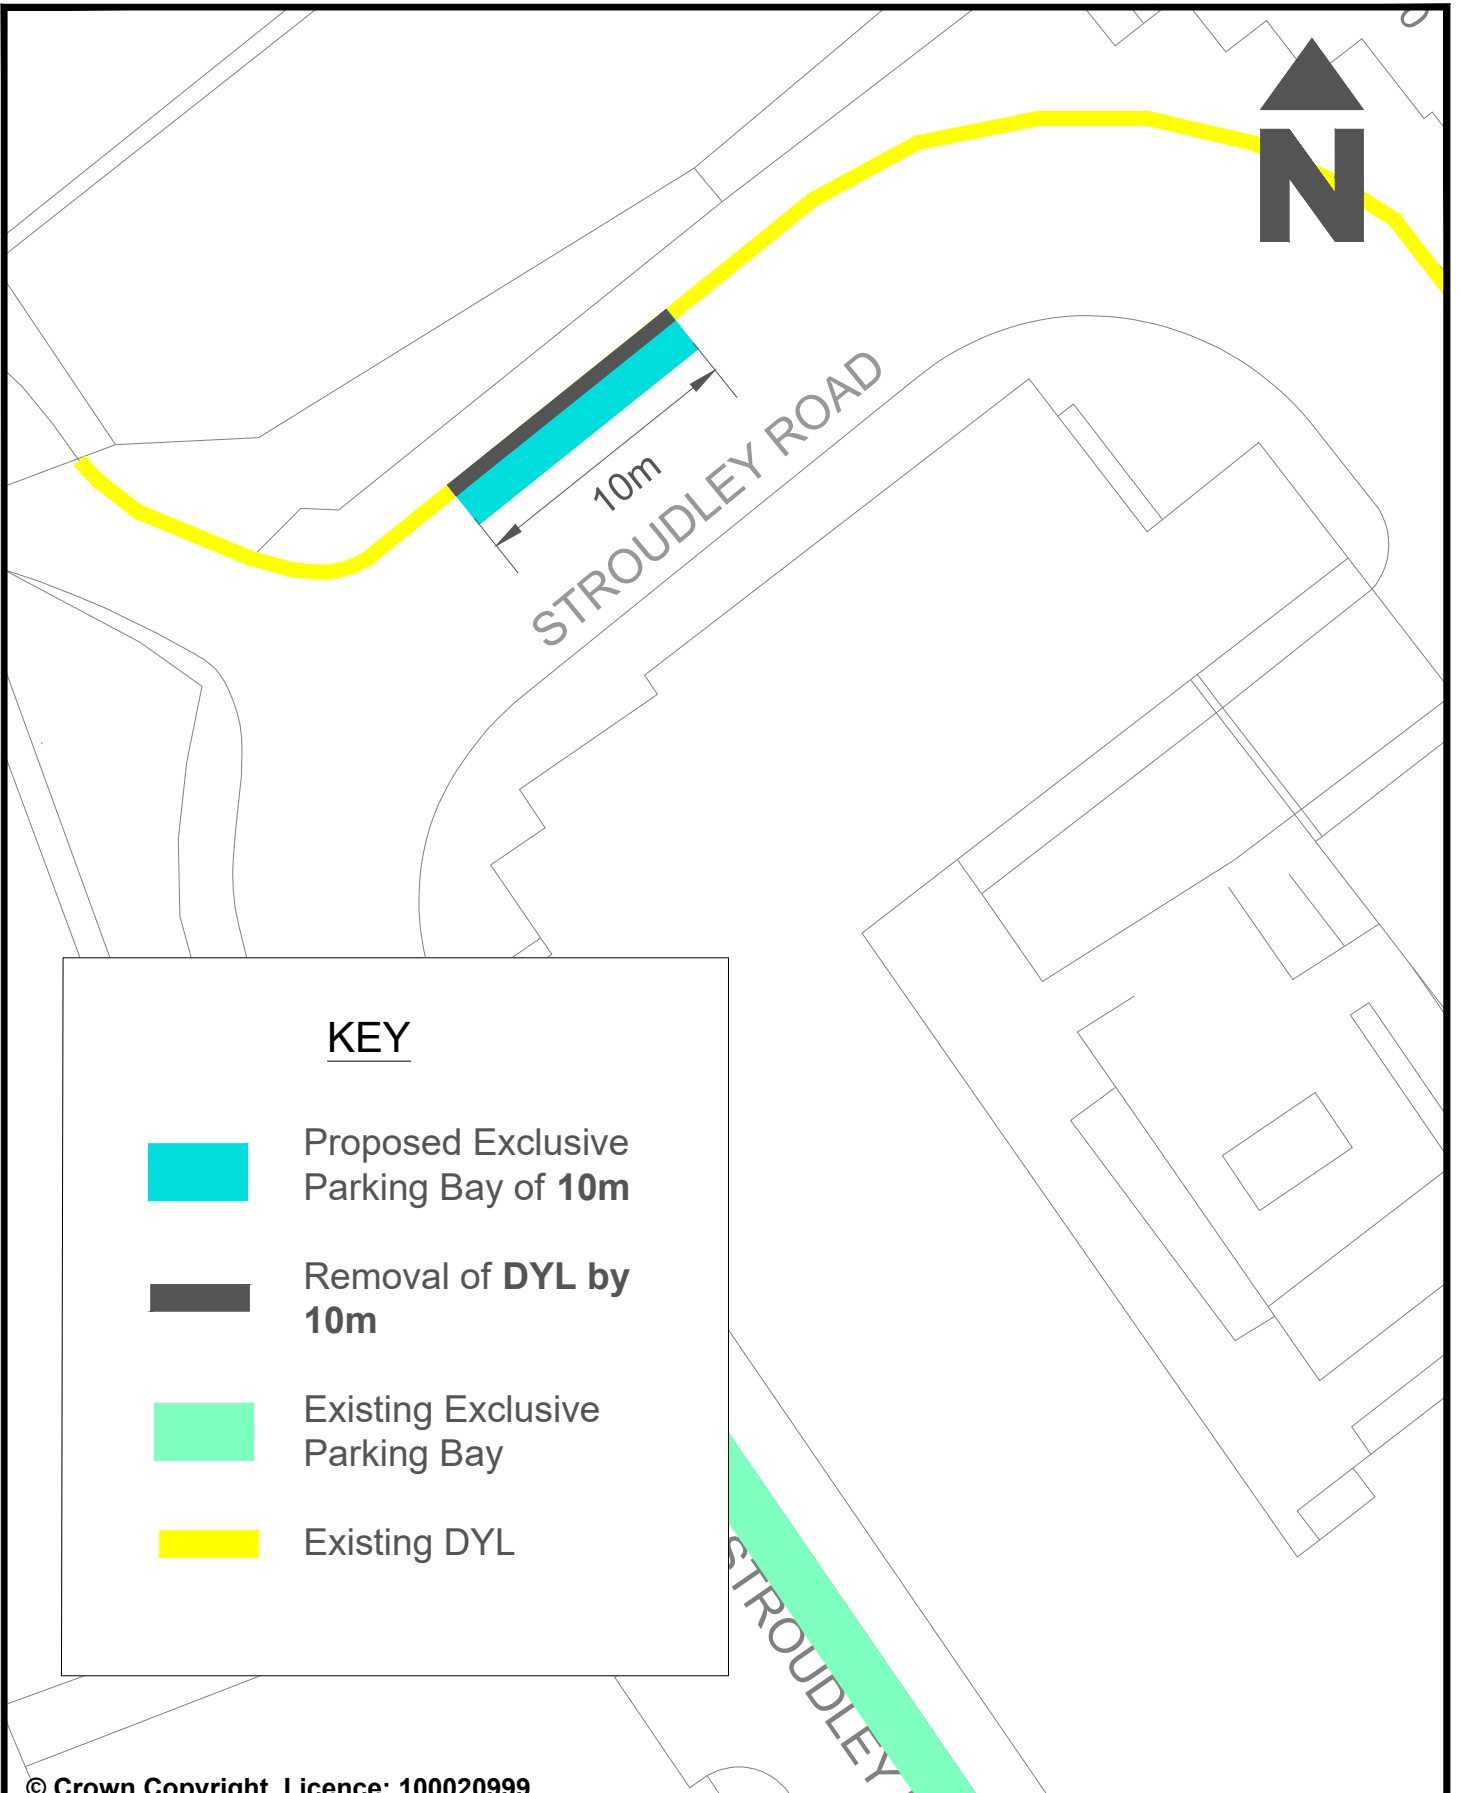
	PARKING DESIGN & IMPLEMENTATION	TRANSPORT
Address: 30-32 Stroudley Road, Brighton	Scale: NTS	 Brighton & Hove City Council
Reason: To provide parking space in the area	Date Drawn: Oct 23	
Drawn By: D.C.	Drawing Number: EXB-CPZY-010-WN	

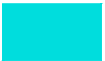


KEY







-  Proposed Exclusive Parking Bay of 10m
-  Removal of DYL by 10m
-  Existing Exclusive Parking Bay
-  Existing DYL

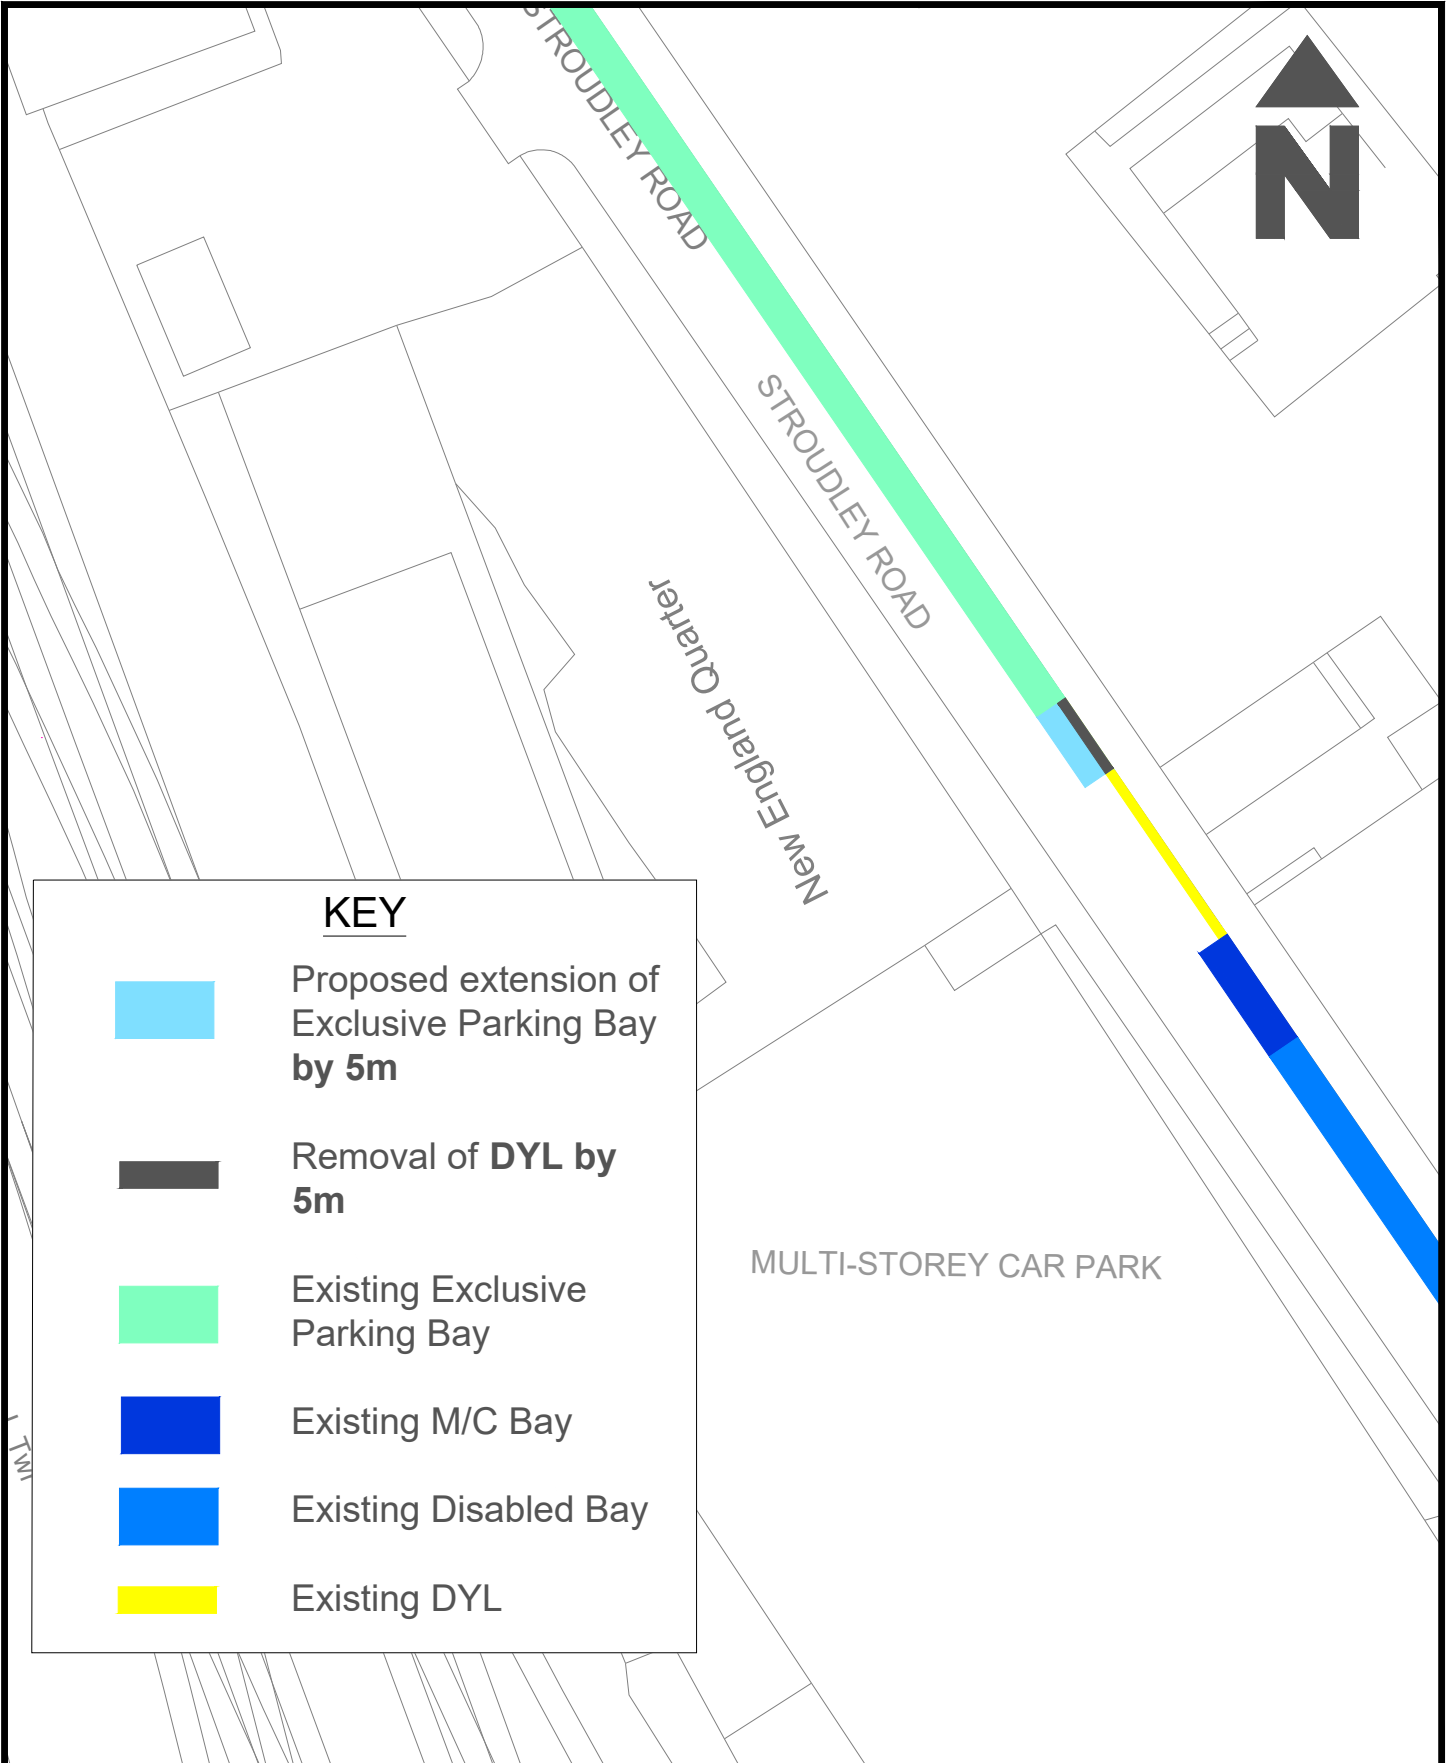© Crown Copyright. Licence: 100020999.
Brighton & Hove City Council, 2021.


	PARKING DESIGN & IMPLEMENTATION	TRANSPORT
Address: Stroudley Road, Brighton, Zone Y	Scale : NTS	 Brighton & Hove City Council
	Date : Nov 2023	
Reason: On Street Parking Amendment	Drawn : J.A.	
	Drawing Number : EXB-CPZY-011-WN	




KEY

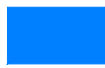
-  Proposed extension of Exclusive Parking Bay by 5m
-  Removal of DYL by 5m
-  Existing Exclusive Parking Bay
-  Existing M/C Bay
-  Existing Disabled Bay
-  Existing DYL


© Crown Copyright. Licence: 100020999.
Brighton & Hove City Council, 2021.

	PARKING DESIGN & IMPLEMENTATION	TRANSPORT
Address: Stroudley Road, Brighton, Zone Y	Scale : NTS	 Brighton & Hove City Council
	Date : Nov 2023	
Reason: On Street Parking Amendment	Drawn : J.A.	
	Drawing Number : EXB-CPZY-012-WN	

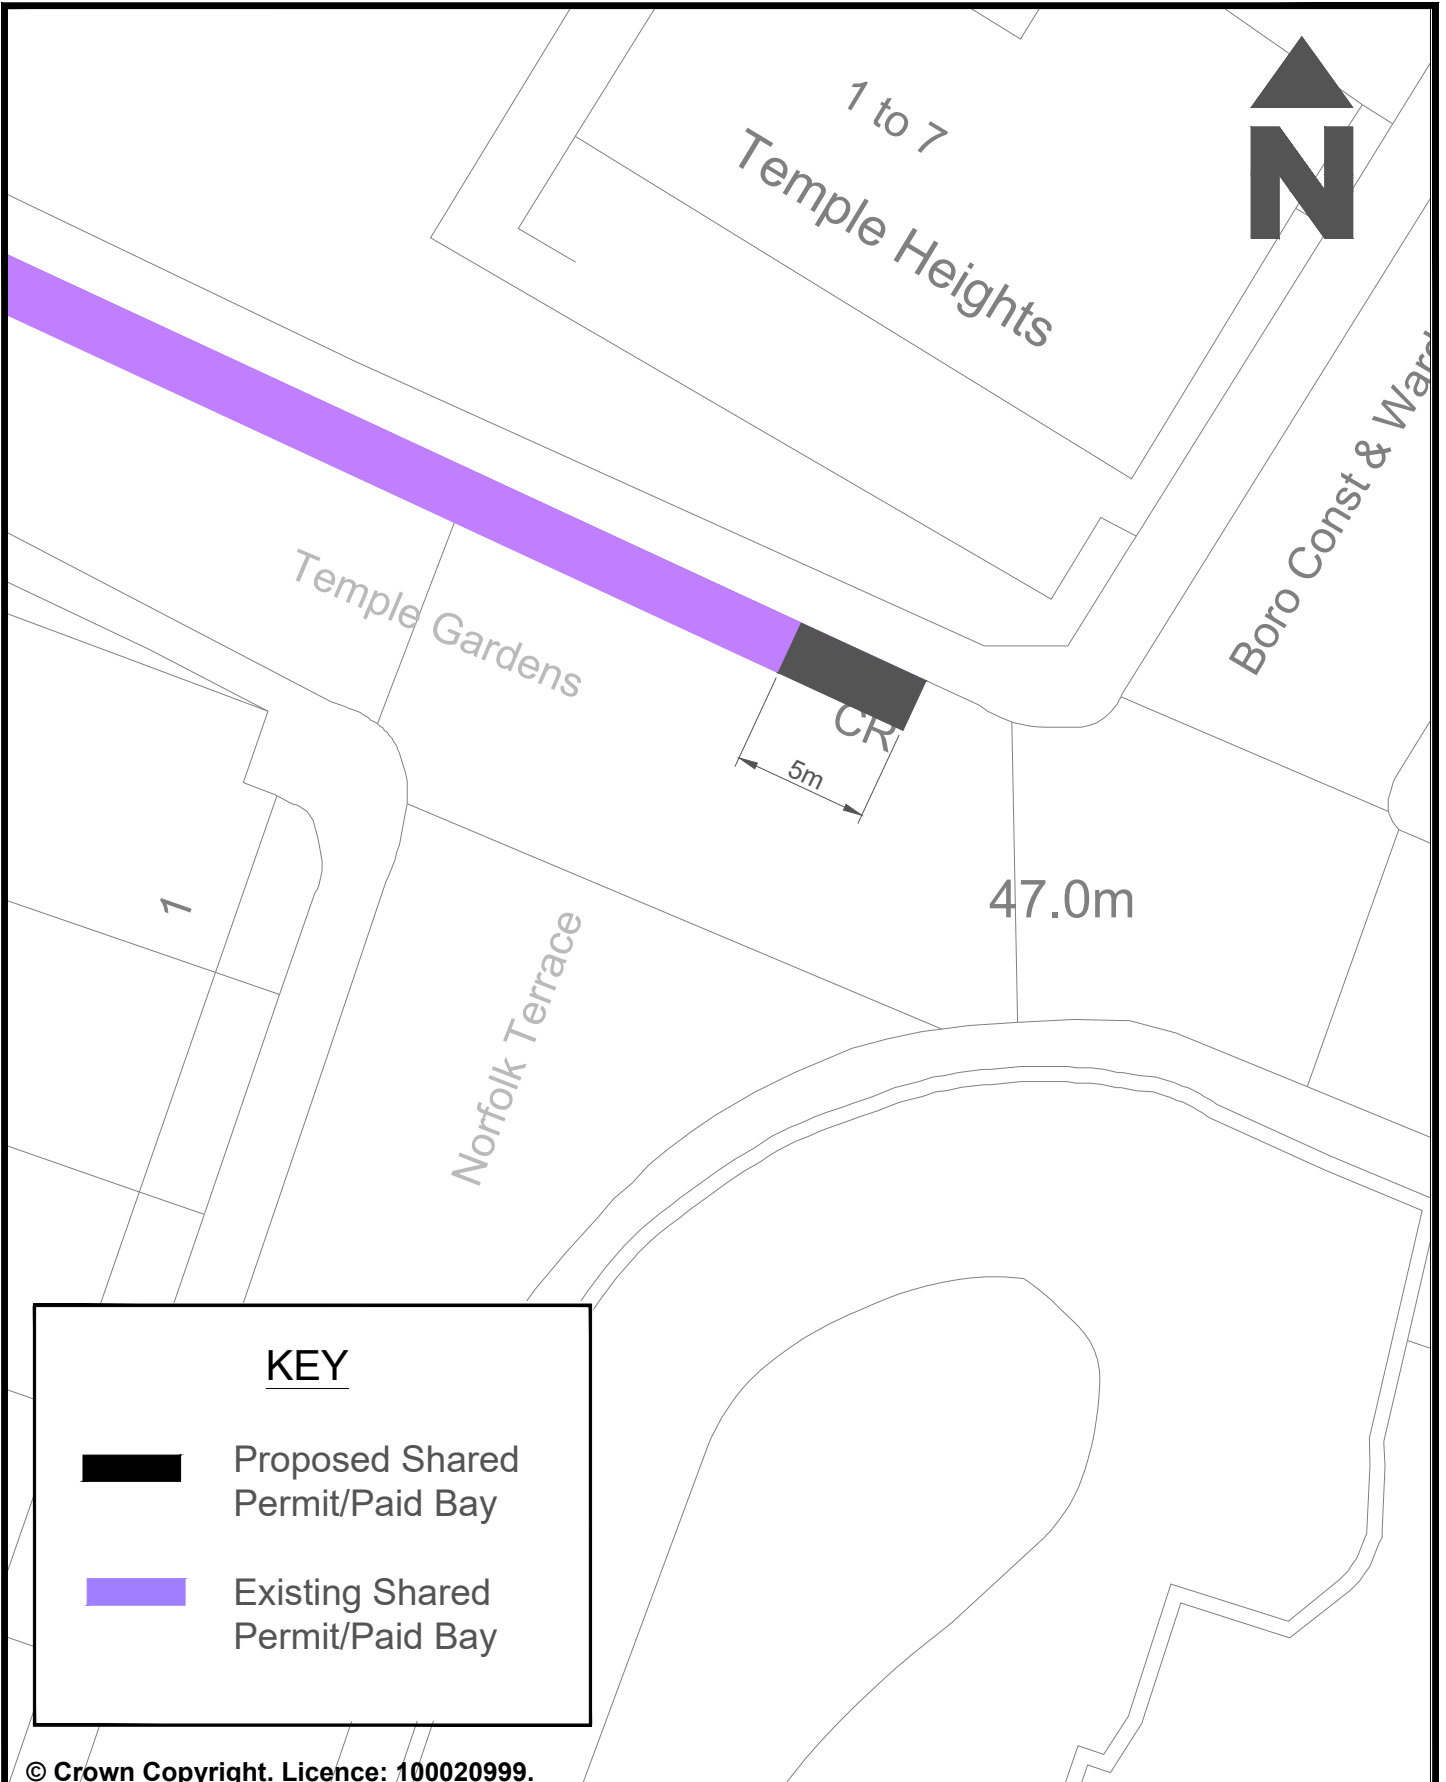

KEY


 Proposed Shared Permit/Paid Bay


 Existing Shared Permit/Paid Bay

© Crown Copyright. Licence: 100020999.
Brighton & Hove City Council, 2021.

Address: Temple Gardens,
Brighton

Reason: To provide parking
space in the area


PARKING DESIGN & IMPLEMENTATION	TRANSPORT
Scale: NTS	 Brighton & Hove City Council
Date Drawn: Oct 23	
Drawn By: D.C.	
Drawing Number: PHB-CPZY-013-WN	

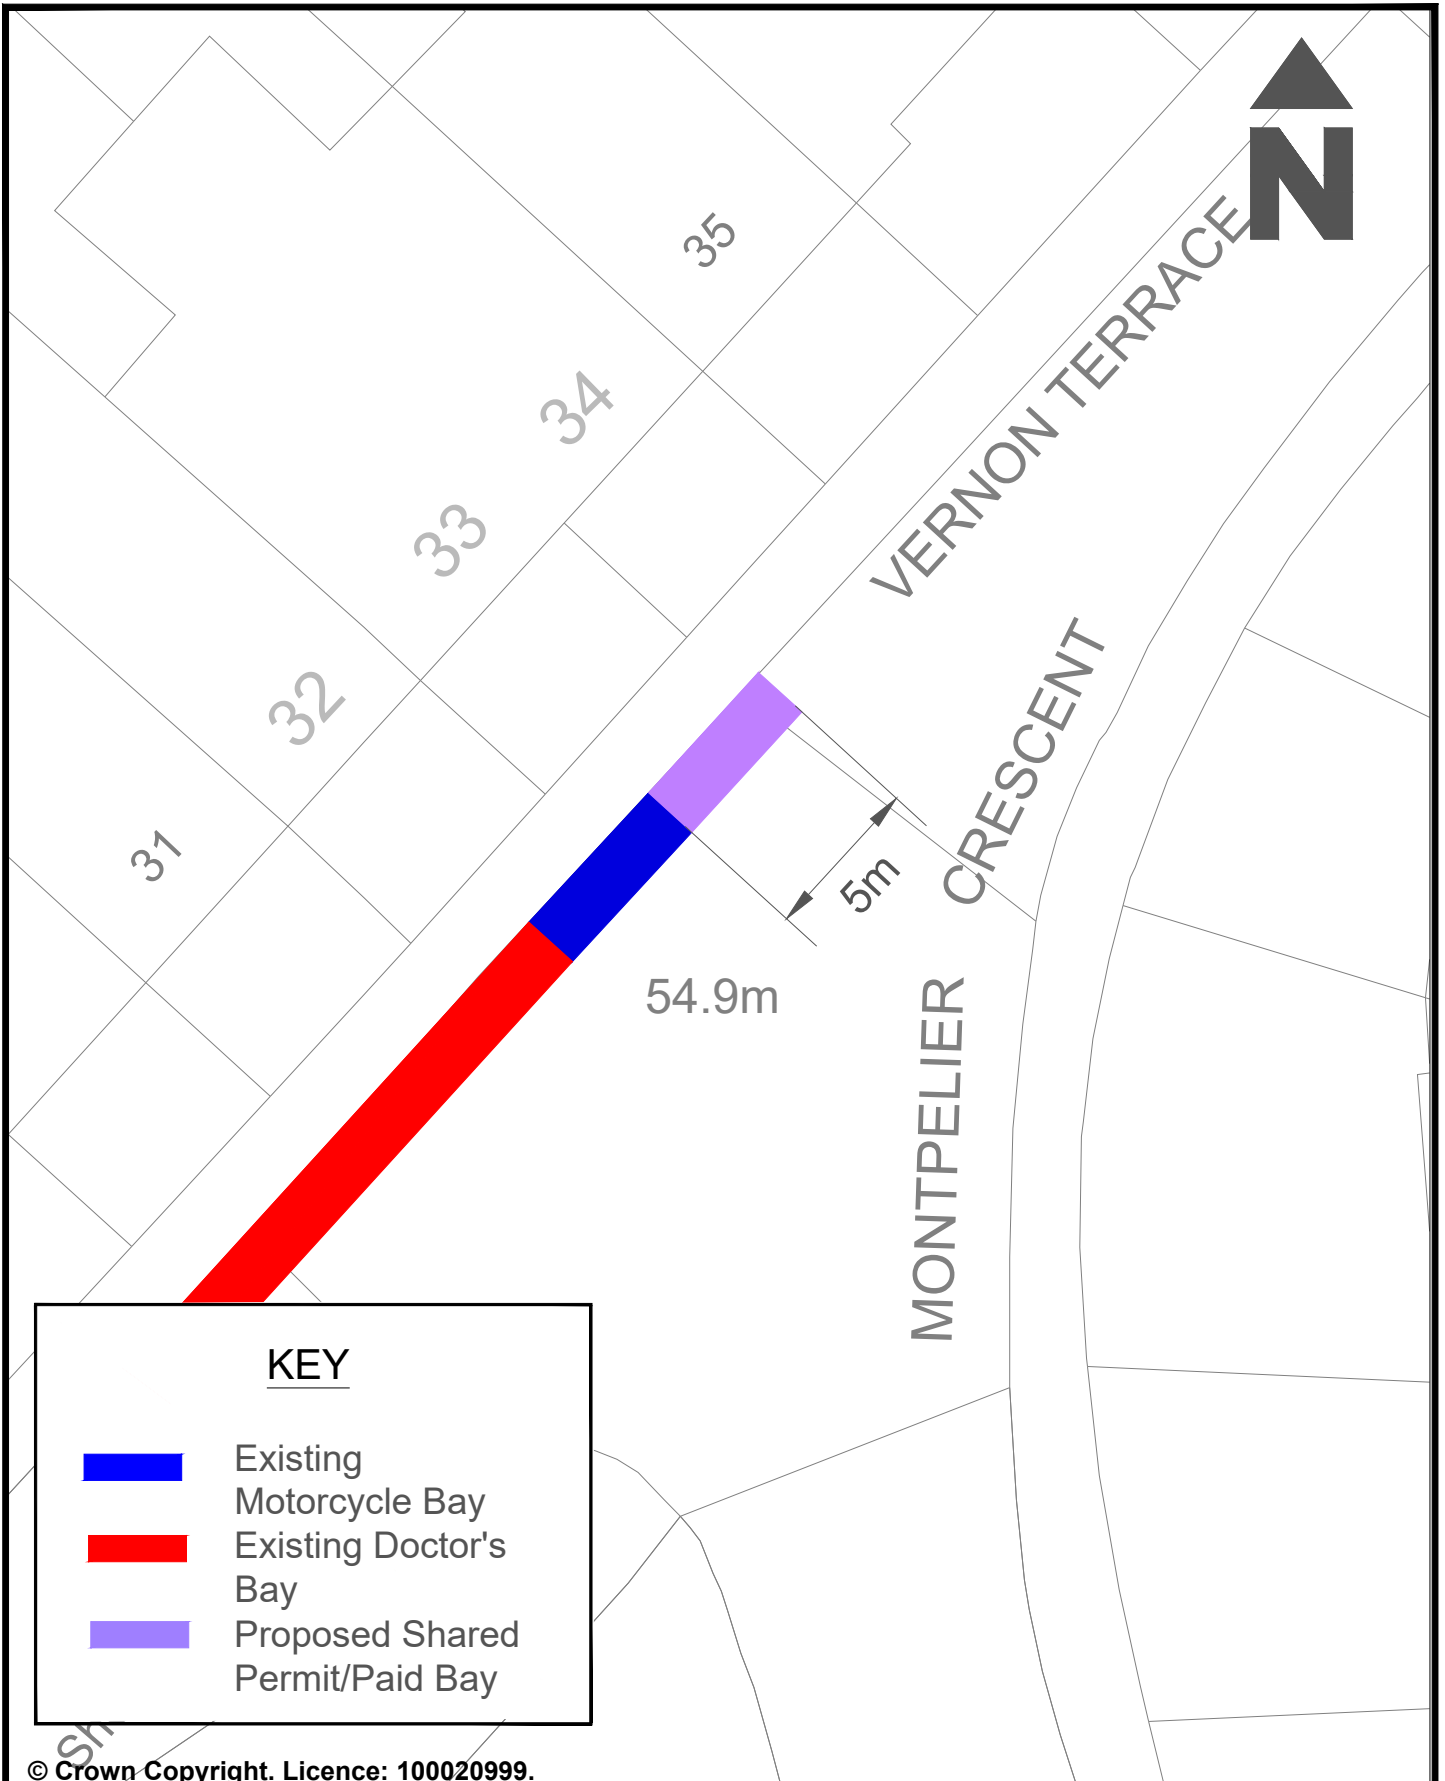


KEY

- Existing Motorcycle Bay
- Existing Doctor's Bay
- Proposed Shared Permit/Paid Bay

© Crown Copyright. Licence: 100020999.
Brighton & Hove City Council, 2021.

	PARKING DESIGN & IMPLEMENTATION	TRANSPORT
Address: Vernon Terrace, Brighton	Scale: NTS	 Brighton & Hove City Council
Reason: To provide parking space in the area	Date Drawn: Oct 23	
	Drawn By: D.C.	
	Drawing Number: SPB-CPZY-014-RE	

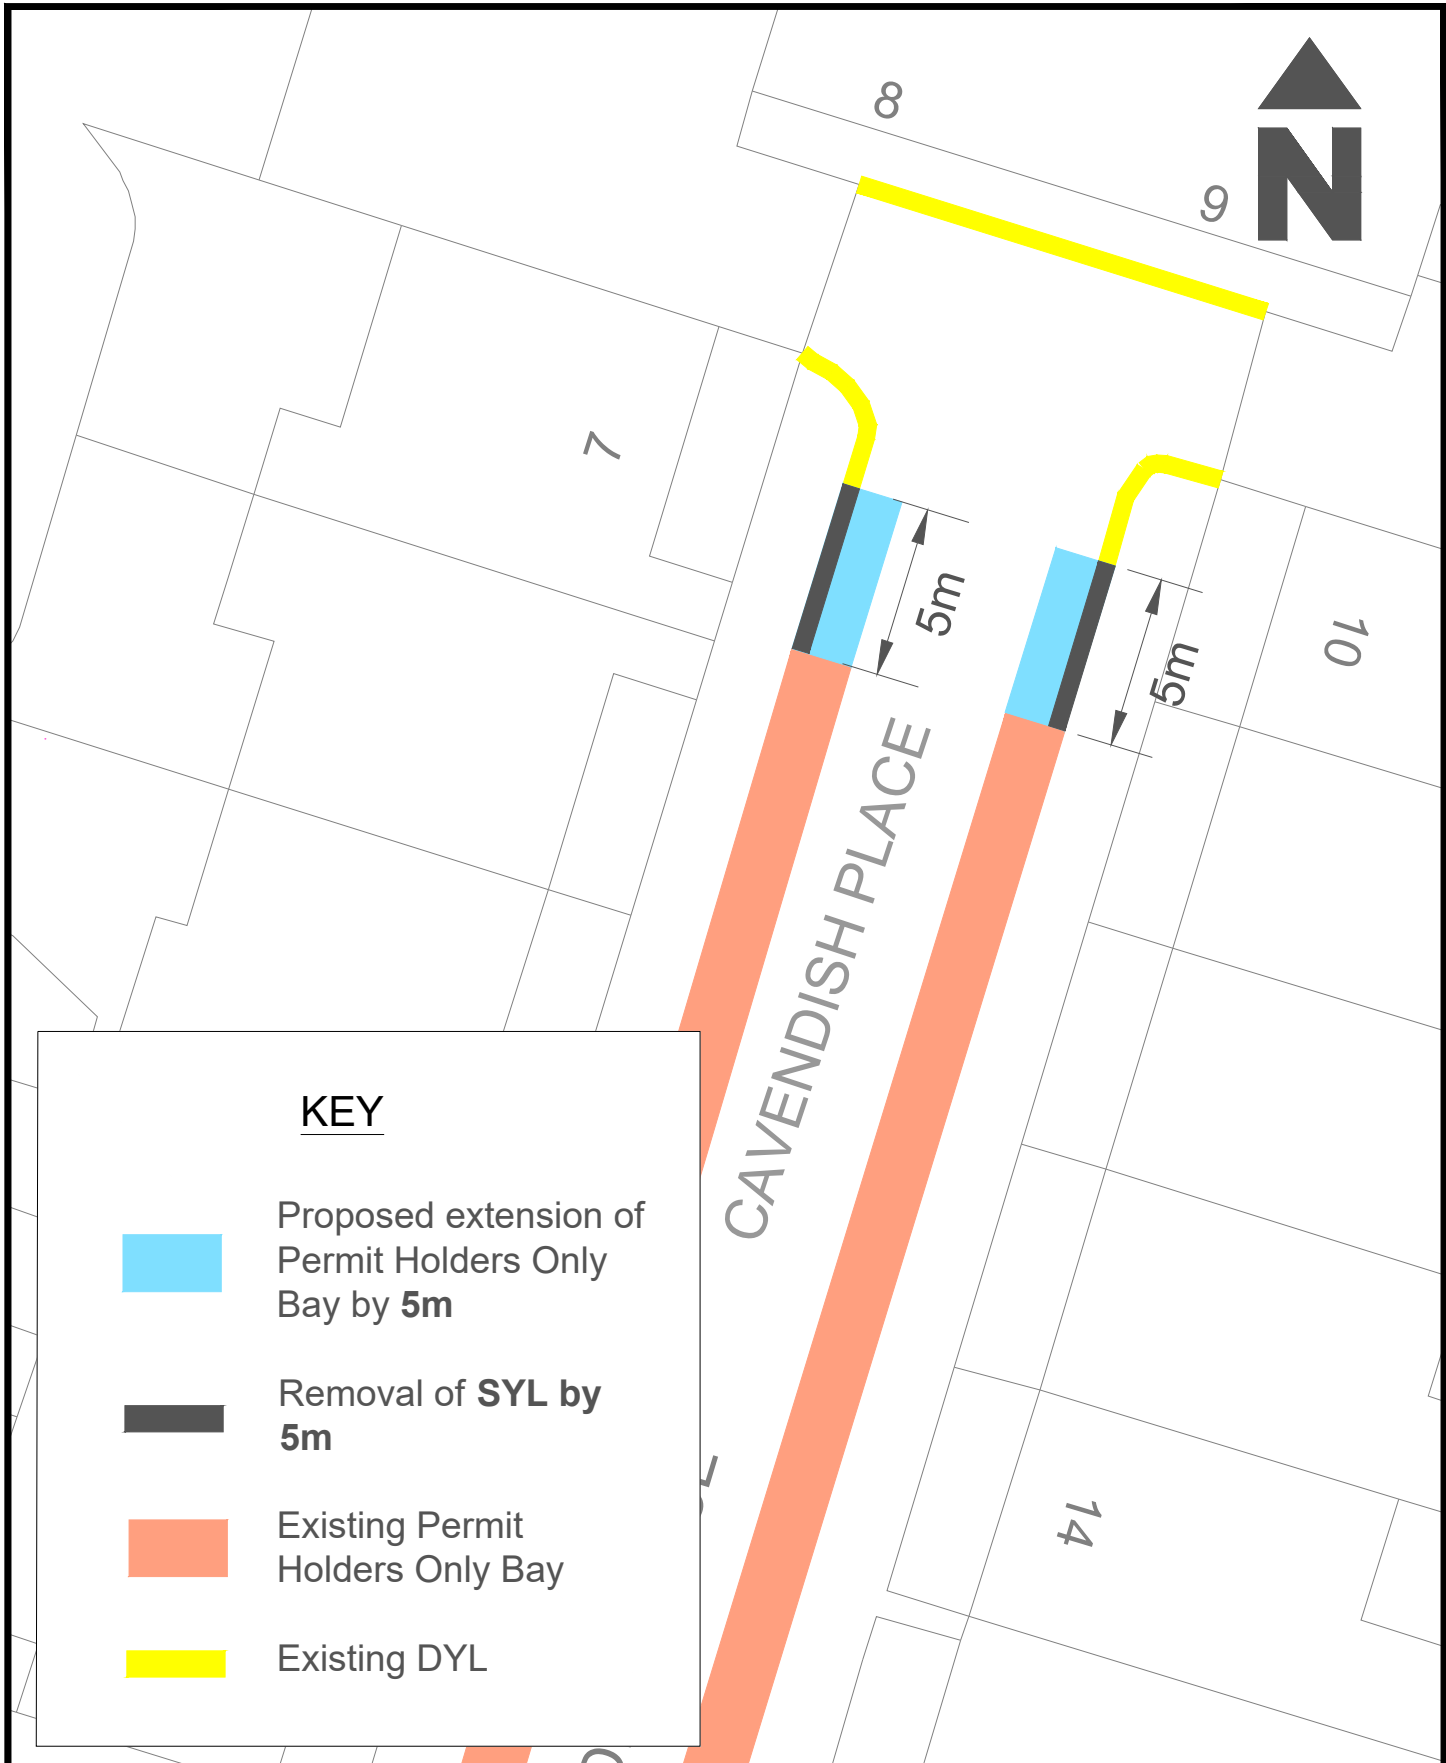

KEY




Proposed extension of Permit Holders Only Bay by 5m



Removal of SYL by 5m



Existing Permit Holders Only Bay

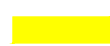

Existing DYL

© Crown Copyright. Licence: 100020999.
Brighton & Hove City Council, 2021.

Address: Cavendish Place,
Brighton, Zone Z

Reason: On Street Parking
Amendment

PARKING DESIGN & IMPLEMENTATION

TRANSPORT


Scale : NTS

Date : Nov 2023



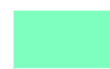

Drawn : J.A.

Drawing Number : PHB-CPZZ-004-RE



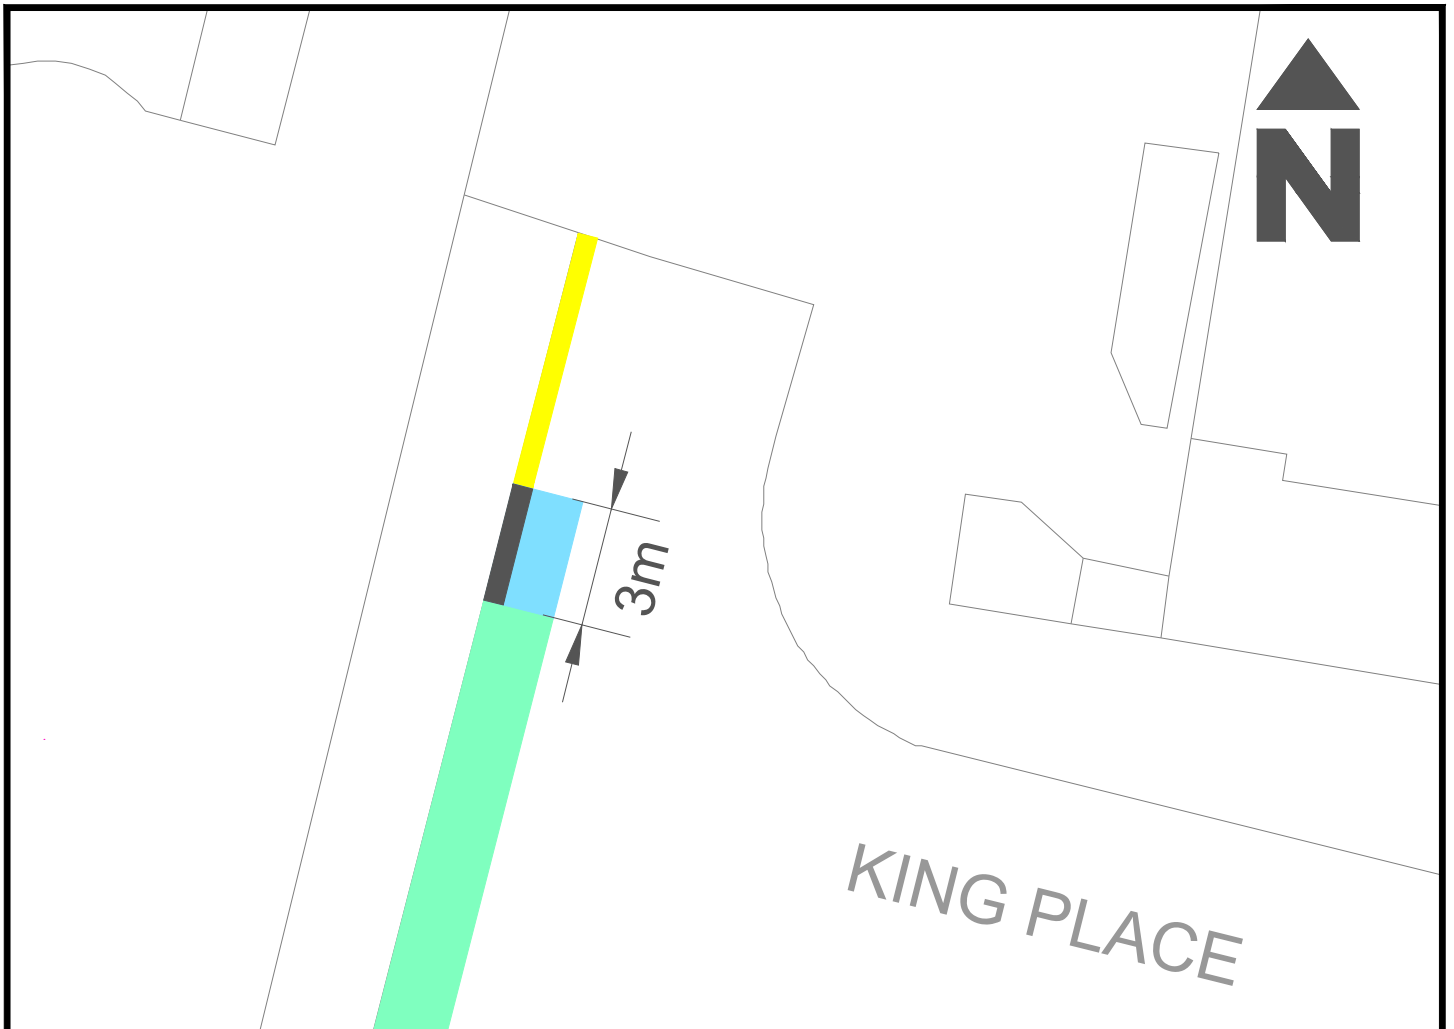


KEY

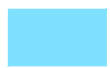
-  Proposed extension of Exclusive Parking Bay by 3m
-  Removal of **DYL** by 3m
-  Existing Exclusive Parking Bay
-  Existing DYL

© Crown Copyright. Licence: 100020999.
Brighton & Hove City Council, 2021.

Address: King Place, Brighton,
Zone Z

Reason: On Street Parking
Amendment

PARKING DESIGN & IMPLEMENTATION		TRANSPORT
Scale : NTS		
Date : Nov 2023		
Drawn : J.A.		
Drawing Number : EXB-CPZZ-005-WN		

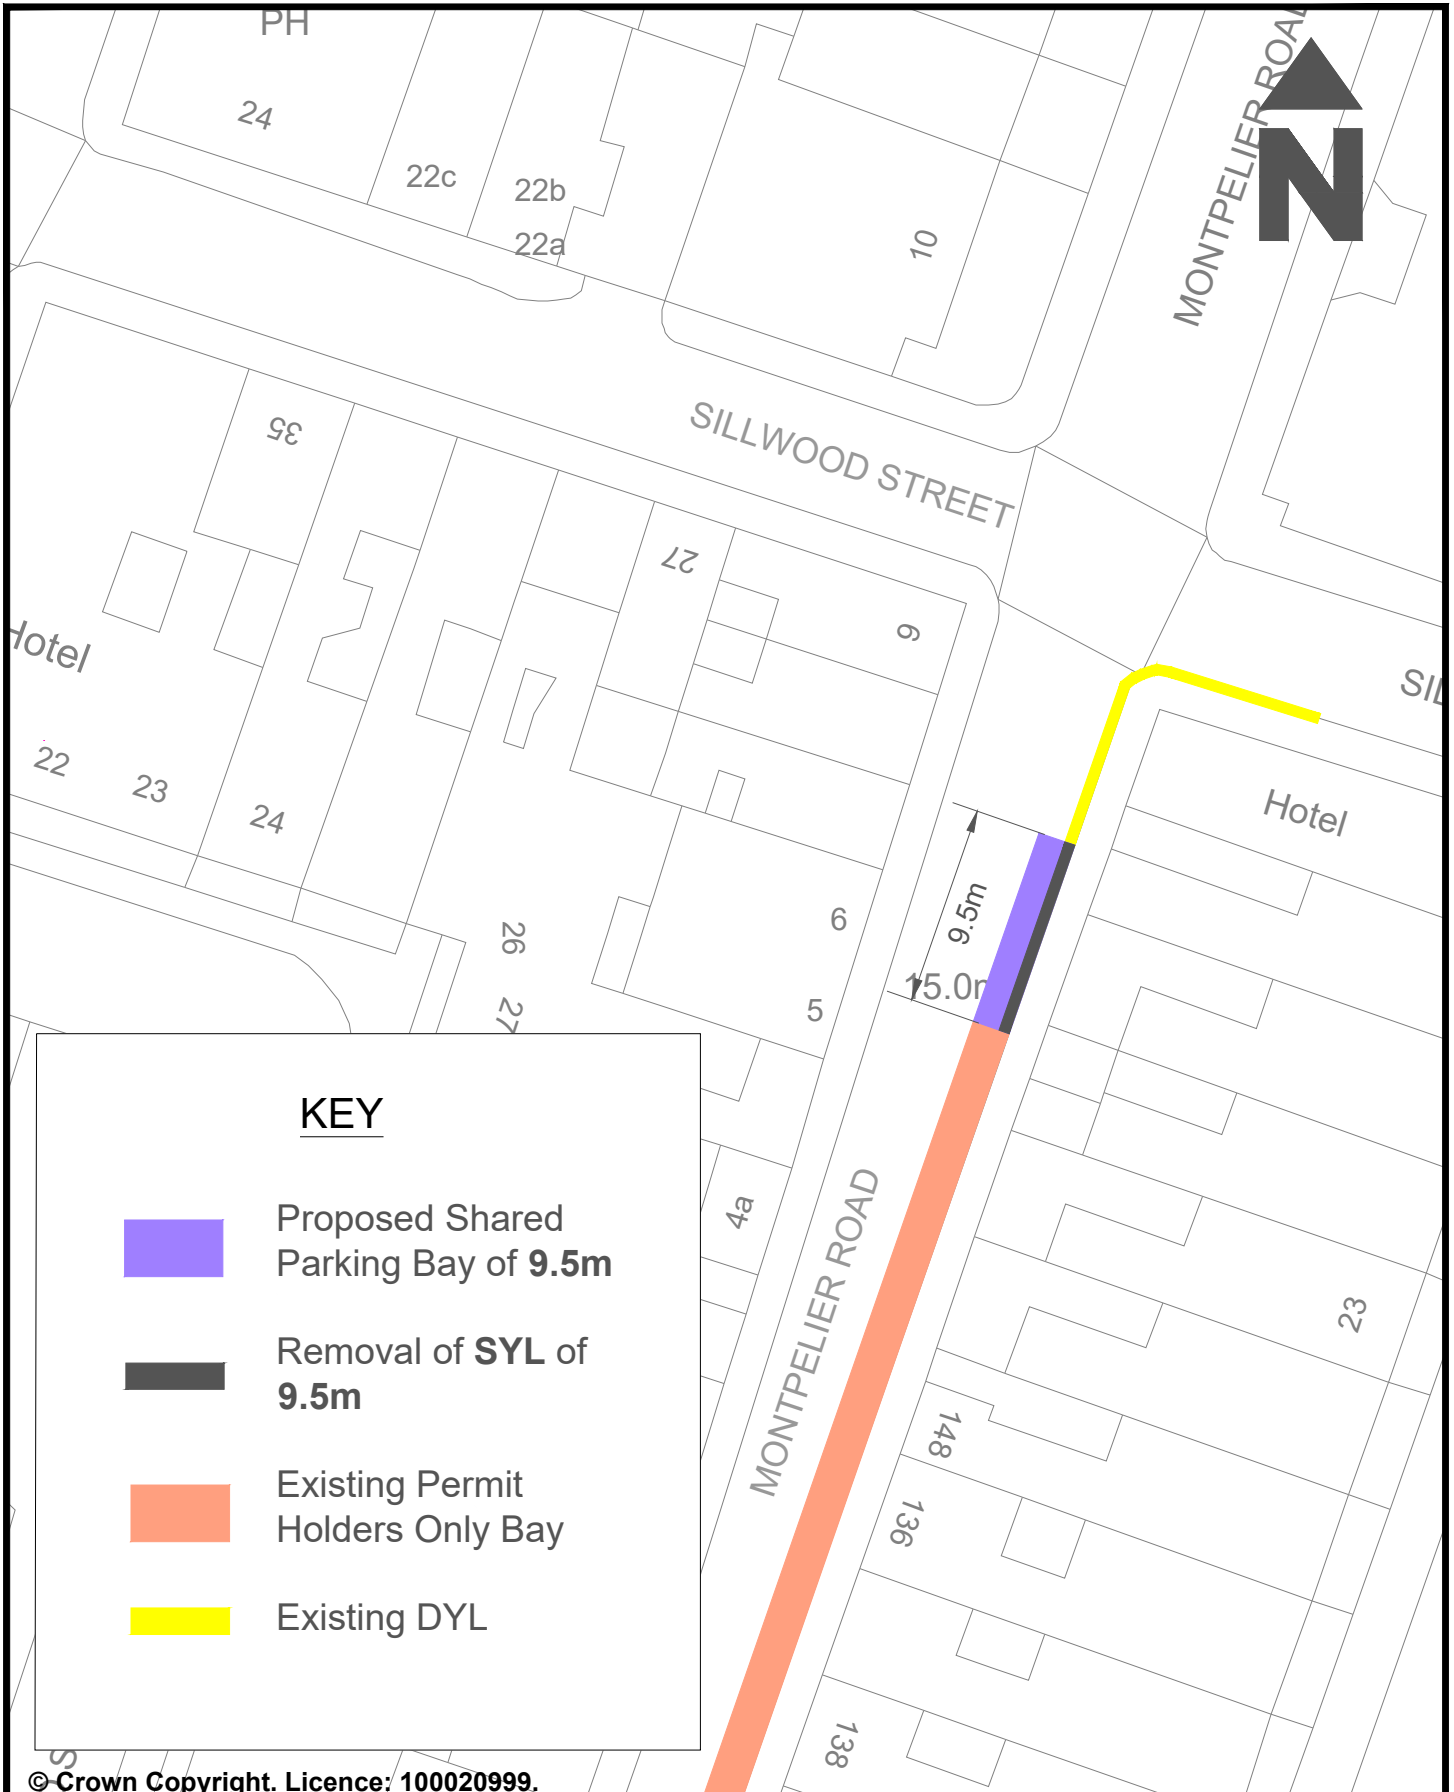

KEY



Proposed Shared Parking Bay of **9.5m**



Removal of **SYL** of **9.5m**



Existing Permit Holders Only Bay



Existing DYL

© Crown Copyright. Licence: 100020999.
Brighton & Hove City Council, 2021.

Address: Montpelier Road,
Brighton, Zone Z

Reason: On Street Parking
Amendment

PARKING DESIGN & IMPLEMENTATION

TRANSPORT

Scale : NTS

Date : Nov 2023

Drawn : J.A.

Drawing Number : SPB-CPZZ-006-RE





WESTERN ROAD

TCB

114

113


111

PH

5m

CR NORFOLK SQUARE


KEY

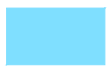

Proposed extension of Exclusive Parking Bay by 5m



Removal of DYL by 5m

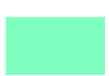

Existing Exclusive Parking Bay



Existing Permit Holders Only Bay



Existing DYL

© Crown Copyright. Licence: 100020999
Brighton & Hove City Council, 2021.

PARKING DESIGN & IMPLEMENTATION

TRANSPORT

Address: Norfolk Square, Brighton,
Zone Z

Scale : NTS


Date : Nov 2023

Drawn : J.A.

Drawing Number : EXB-CPZZ-007-RE



Reason: On Street Parking
Amendment

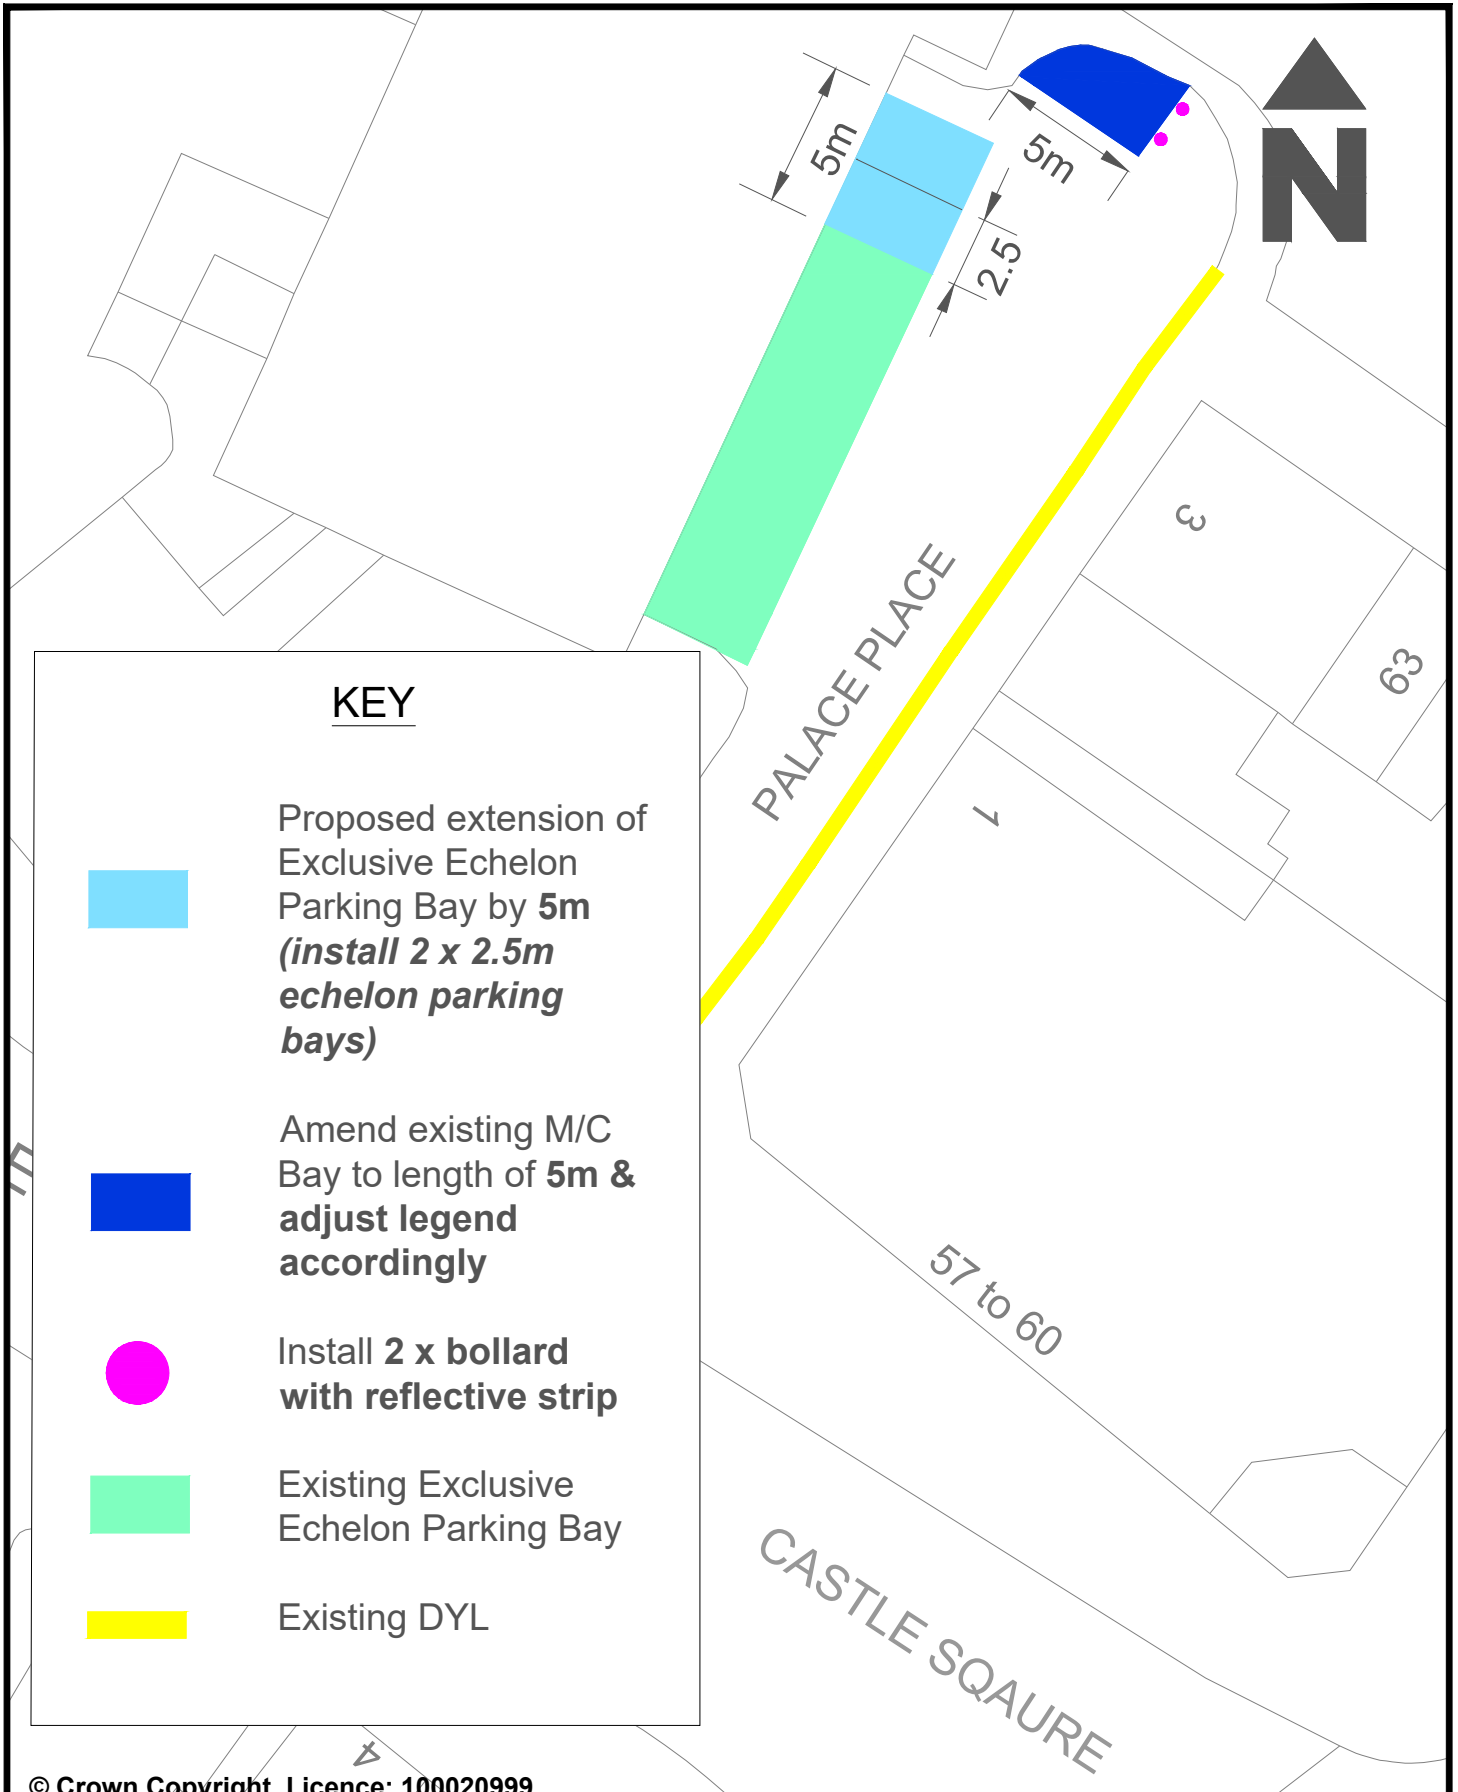

© Crown Copyright. Licence: 100020999.
Brighton & Hove City Council, 2021.

Address: Palace Place, Brighton,
Zone Z

Reason: On Street Parking
Amendment

PARKING DESIGN & IMPLEMENTATION

TRANSPORT


Scale : NTS

Date : Nov 2023






Drawn : J.A.

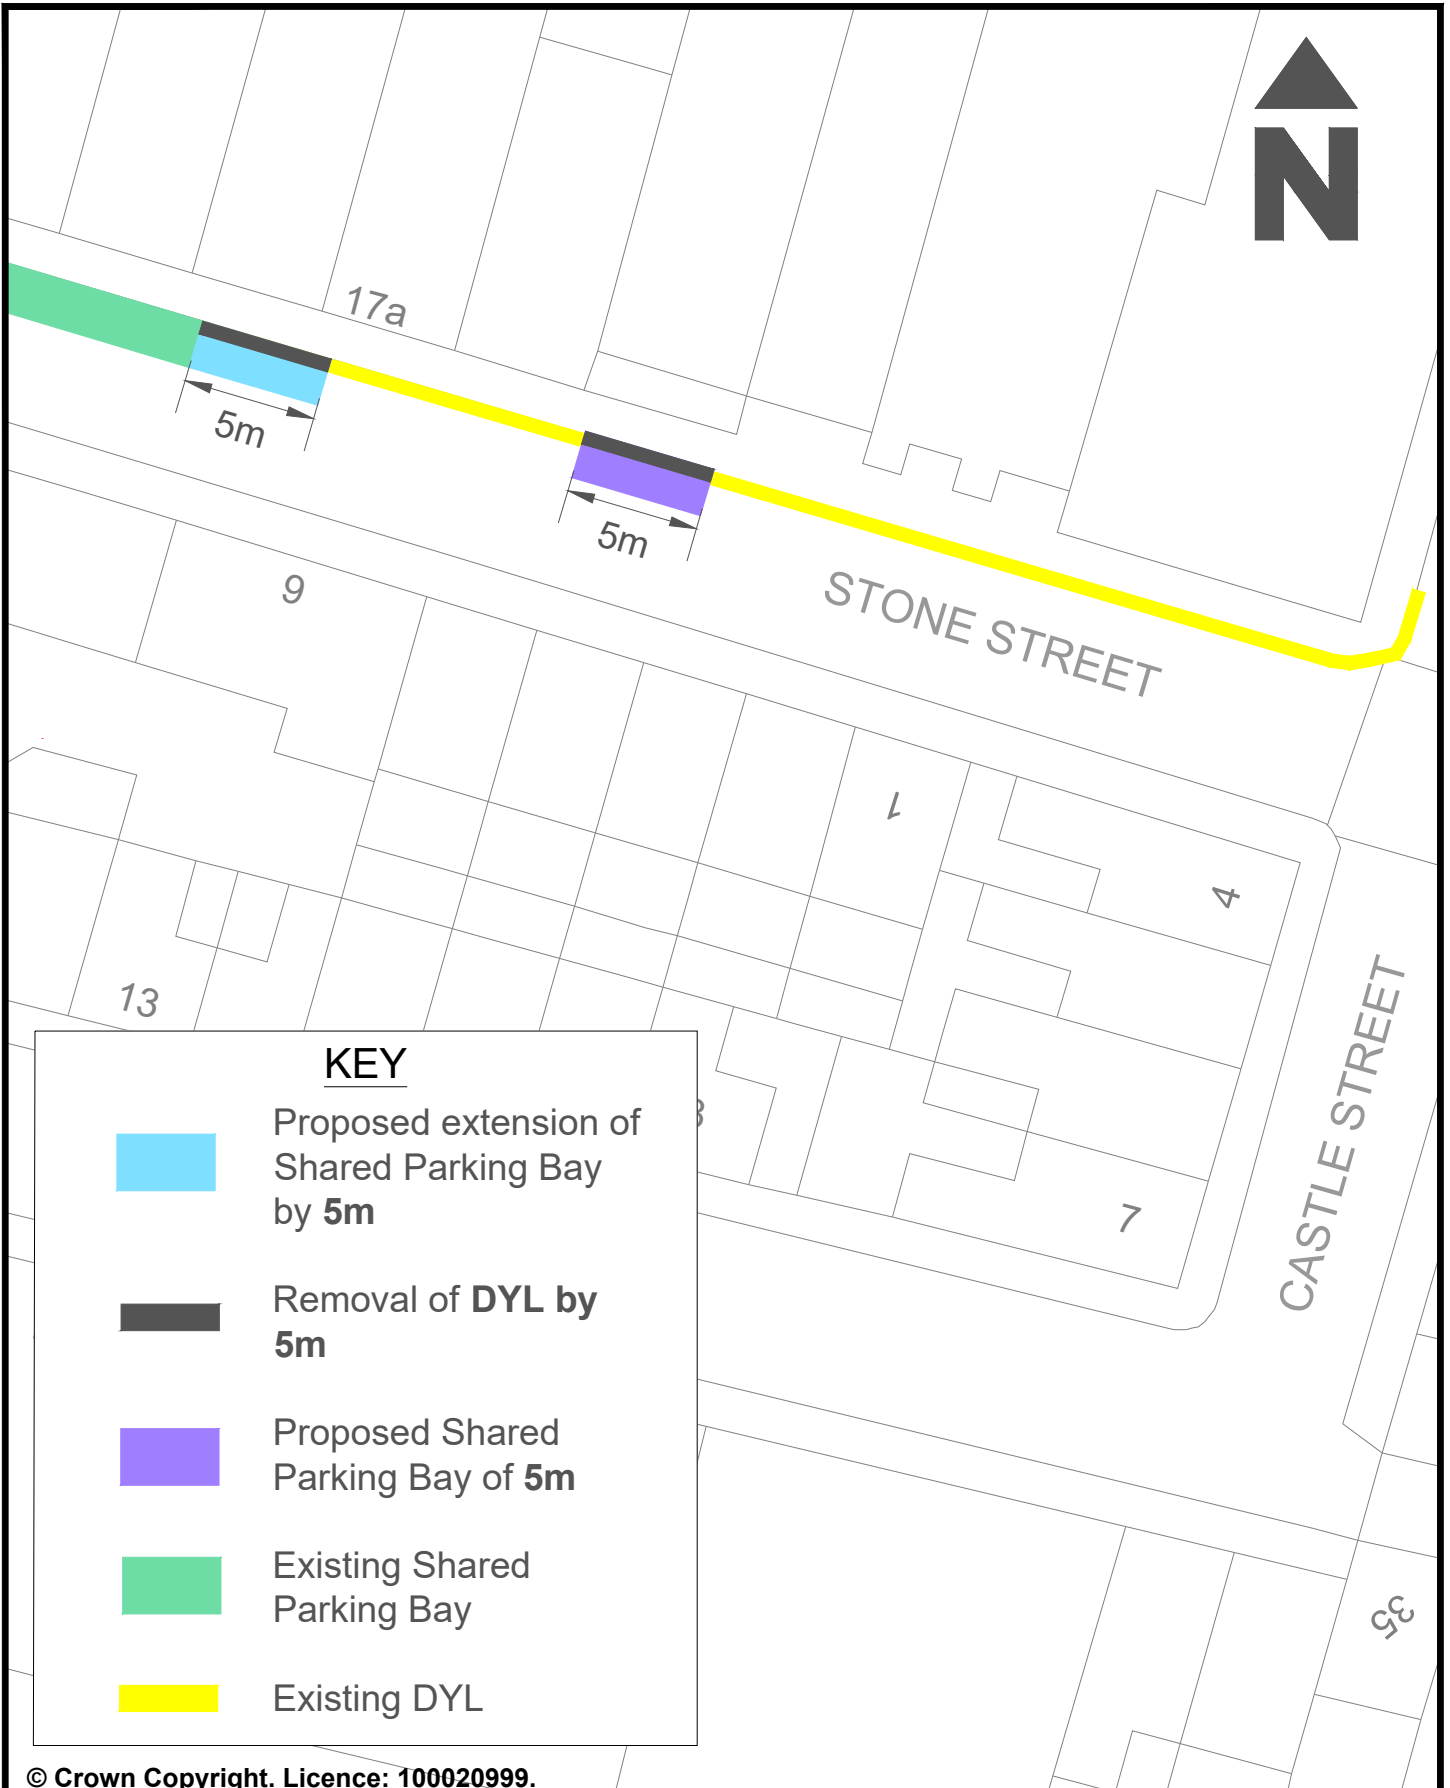Drawing Number : B&H-CPZZ-WN-008






KEY

-  Proposed extension of Shared Parking Bay by **5m**
-  Removal of **DYL** by **5m**
-  Proposed Shared Parking Bay of **5m**
-  Existing Shared Parking Bay
-  Existing DYL

© Crown Copyright. Licence: 100020999.
Brighton & Hove City Council, 2021.


PARKING DESIGN & IMPLEMENTATION	TRANSPORT
Address: Stone Street, Brighton, Zone Z	 Brighton & Hove City Council
Reason: On Street Parking Amendment	<p>Scale : NTS</p> <p>Date : Nov 2023</p> <p>Drawn : J.A.</p> <p>Drawing Number : SPB-CPZZ-009-RE</p>




© Crown Copyright. Licence: 100020999.
Brighton & Hove City Council, 2021.




Address: Victoria Place, Brighton,
Zone Z

Reason: On Street Parking
Amendment

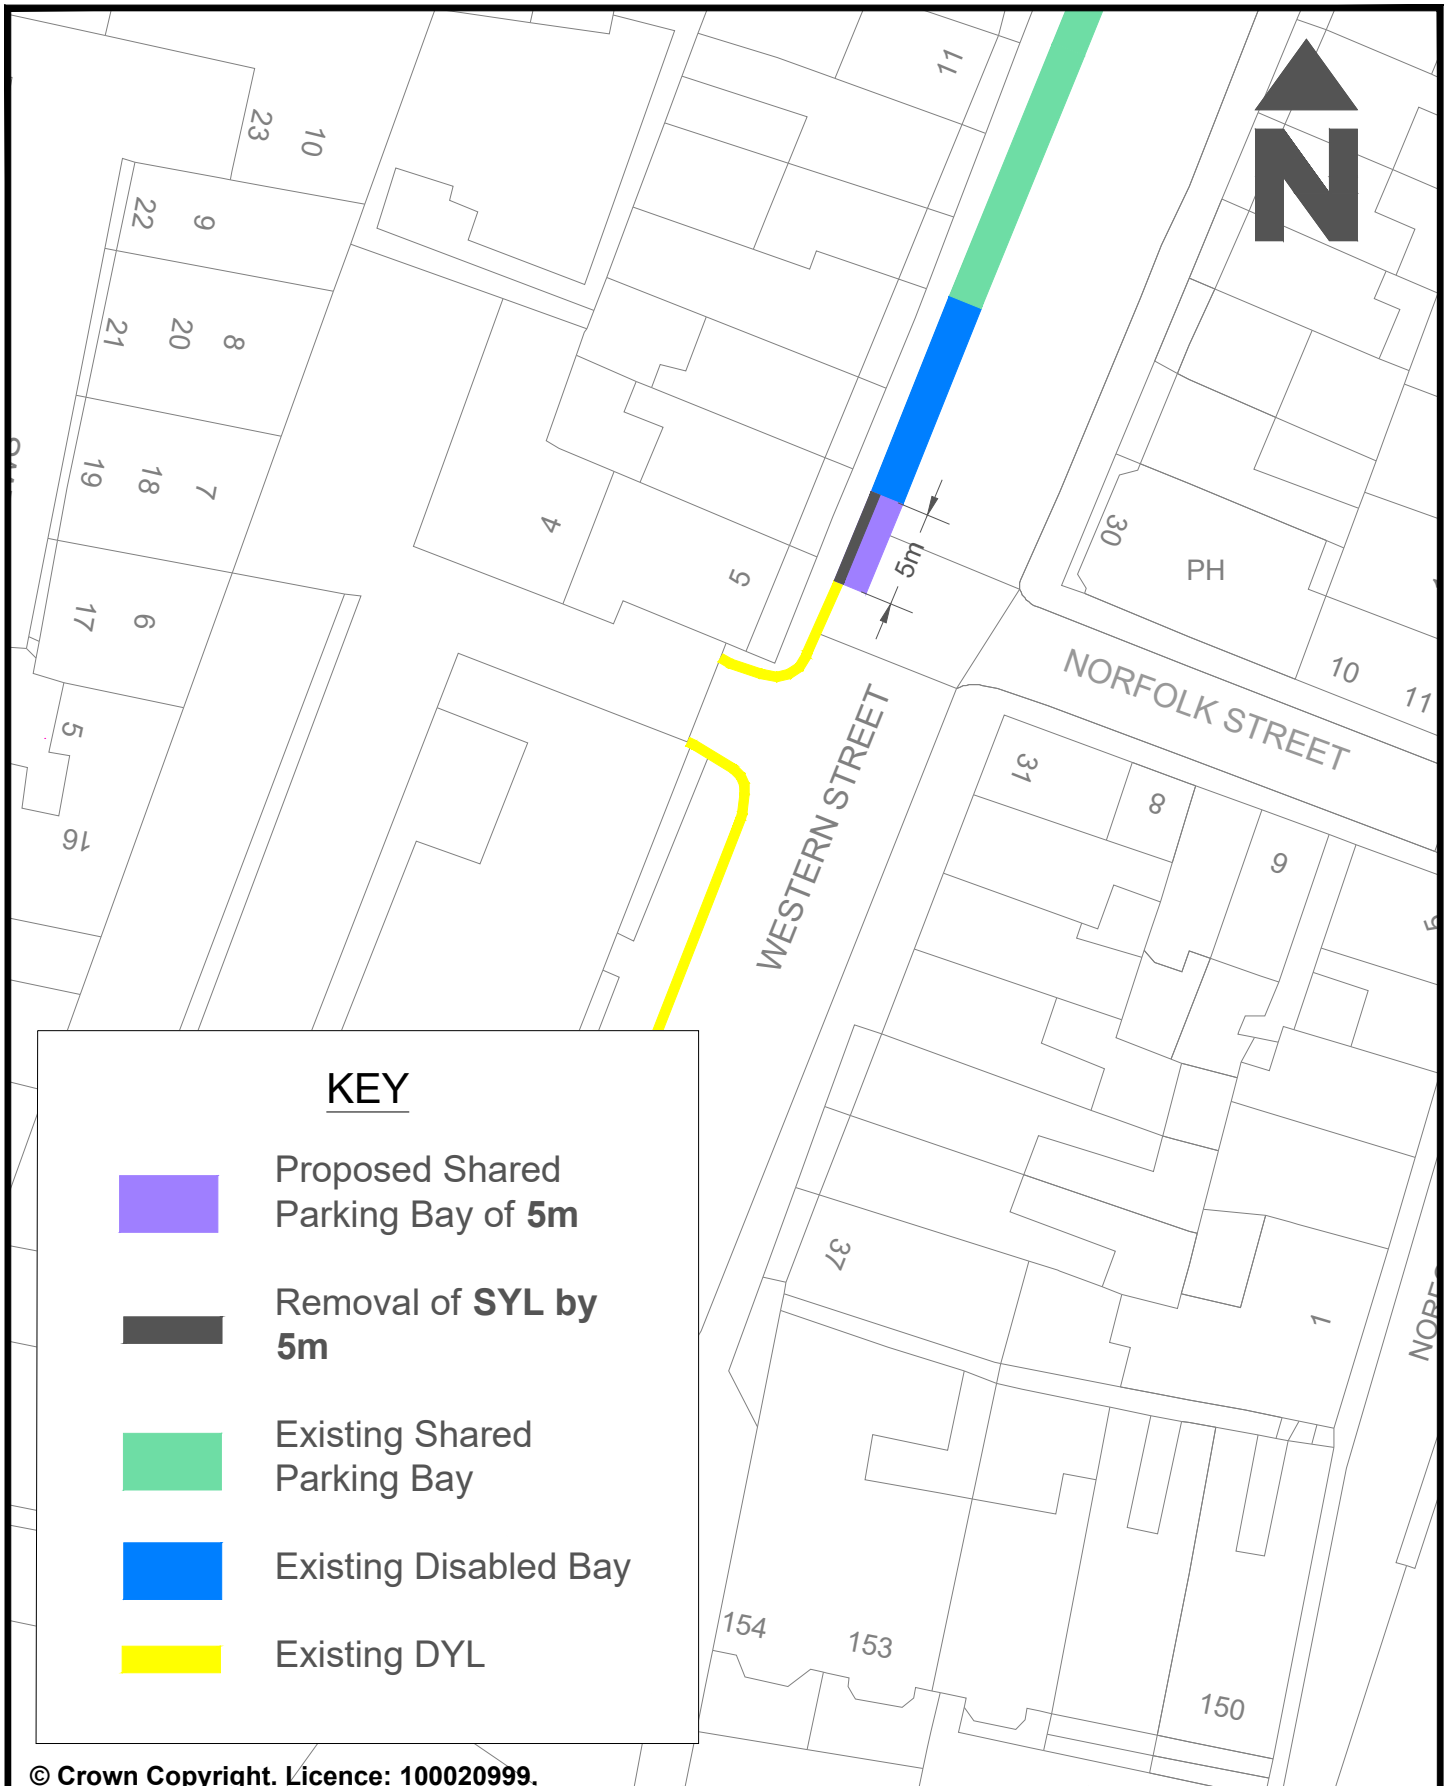PARKING DESIGN & IMPLEMENTATION	TRANSPORT
Scale : NTS	 Brighton & Hove City Council
Date : Nov 2023	
Drawn : J.A.	
Drawing Number : PHB-CPZZ-010-RE	



© Crown Copyright. Licence: 100020999.
Brighton & Hove City Council, 2021.

PARKING DESIGN & IMPLEMENTATION	TRANSPORT
Address: Western Street, Brighton, Zone - Z	 Brighton & Hove City Council
Reason: On Street Parking Amendment	
Scale : NTS	 Brighton & Hove City Council
Date : Nov 2023	
Drawn : J.A.	 Brighton & Hove City Council
Drawing Number : SPB-CPZZ-011-RE	