


KEY

- Red square: Loading Bay
- Orange square: Existing Bus Cage Bay
- Grid pattern: Controlled Pedestrian Crossing
- Green line: Bus Lane Lining
- Double red lines: Double Red lines
- Black circle: Existing Cameras / New Cameras / Posts / Signs
- Circle with crosshairs: Entry Sign

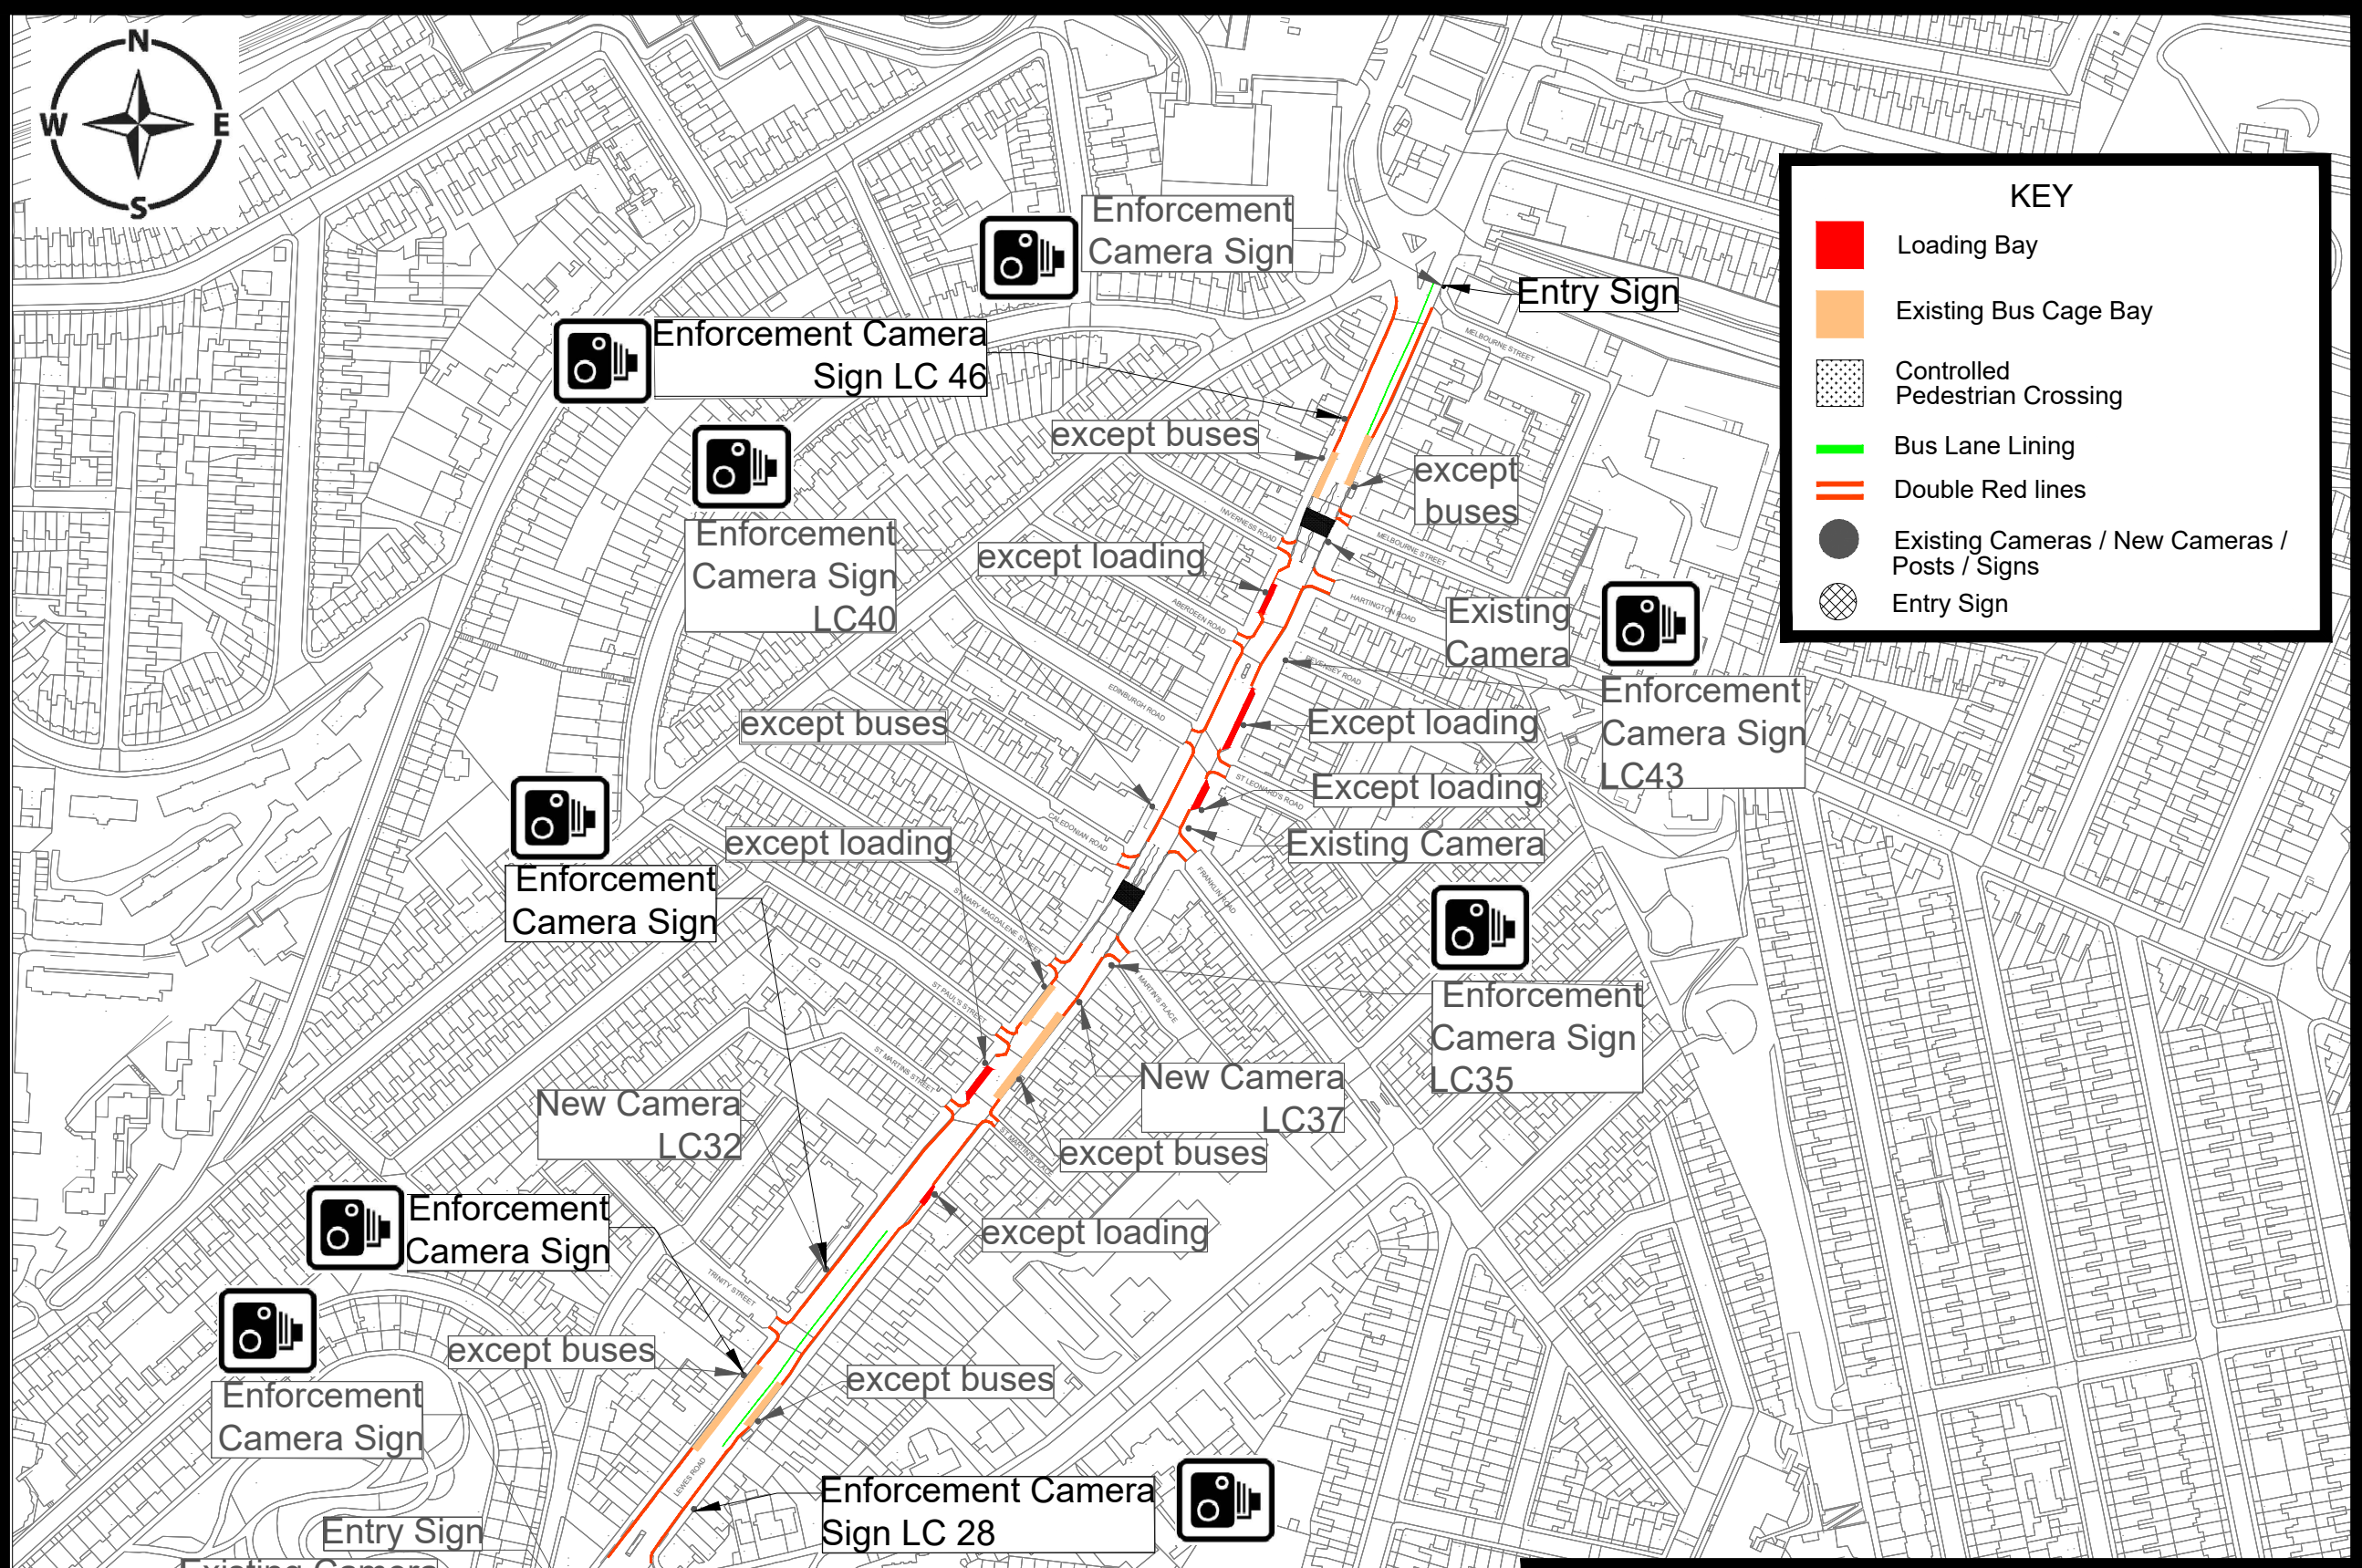

Lewes Road : Red Route

Drawing Number:
BHCC-RR-LEWES ROAD-001J