

**KEY:**  
 Existing double yellow lines - no change ———  
 Existing motorcycle bay - no change ———  
 Existing permit holder bays to change to exclusive paid parking - - - - -

© Crown copyright and database rights  
 2024 OS AC0000849956.

PARKING DESIGN AND IMPLEMENTATION


**Address: Portland Road, Hove  
 Zone L**

Not To Scale  
 Date Drawn: Nov. 2024






**Reason: To convert sections of permit holder parking into exclusive paid parking, max. stay 11 hours**

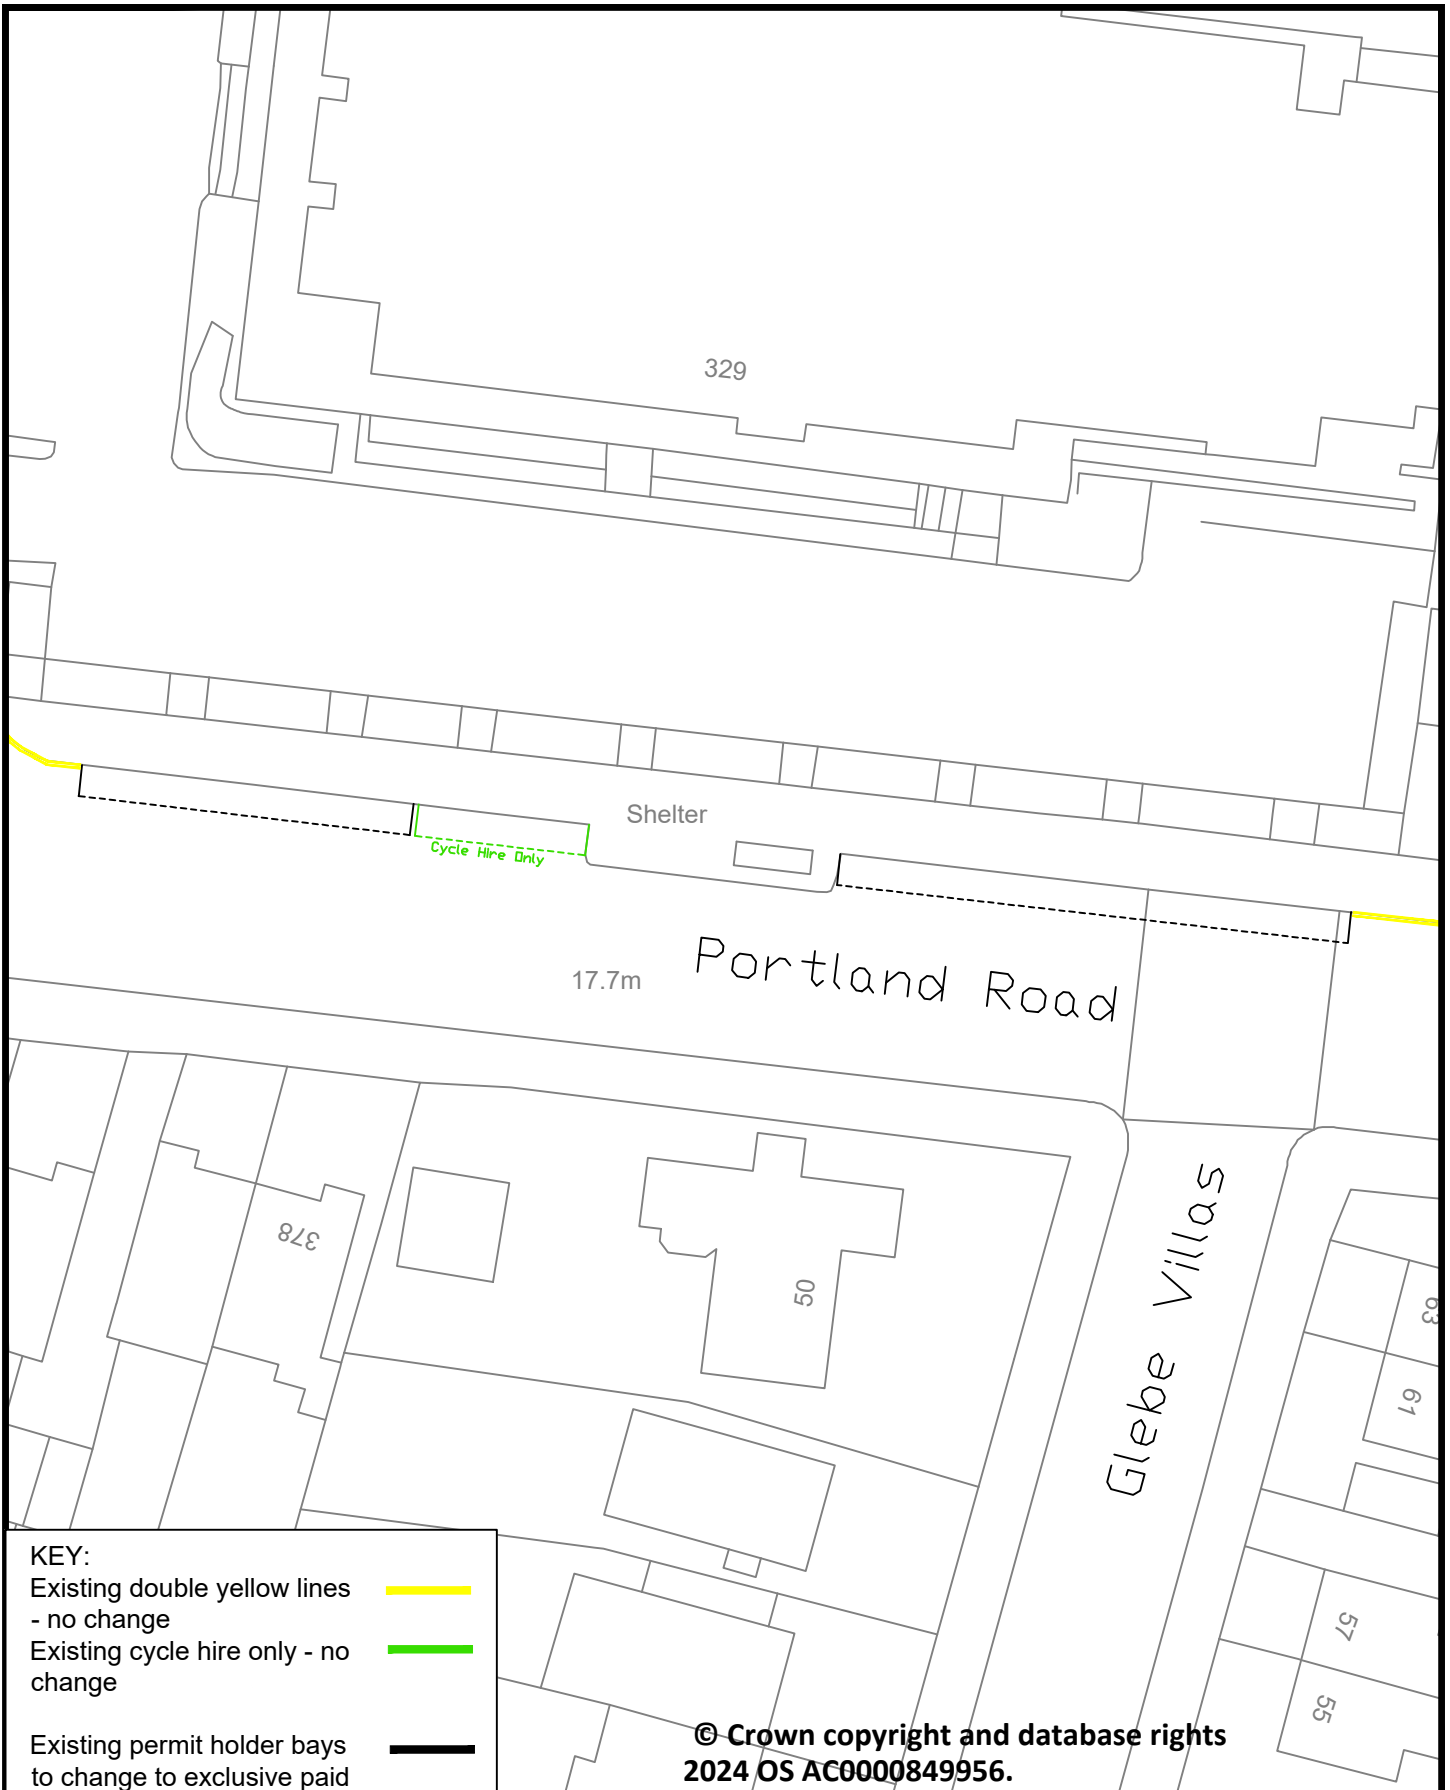Drawn: L.H.  
 Ref: CPZ-L-WIS-001



© Crown copyright and database rights  
2024 OS AC0000849956.

**KEY:**  
 Existing double yellow lines - no change   
 Existing cycle hire only - no change   
 Existing permit holder bays to change to exclusive paid parking 

PARKING DESIGN AND IMPLEMENTATION

Address: Portland Road, Hove  
Zone L

Not To Scale


Date Drawn: Nov. 2024

Reason: To convert sections of permit holder parking into exclusive paid parking, max. stay 11 hours

Drawn: L.H.

Ref: CPZ-L-WIS-002



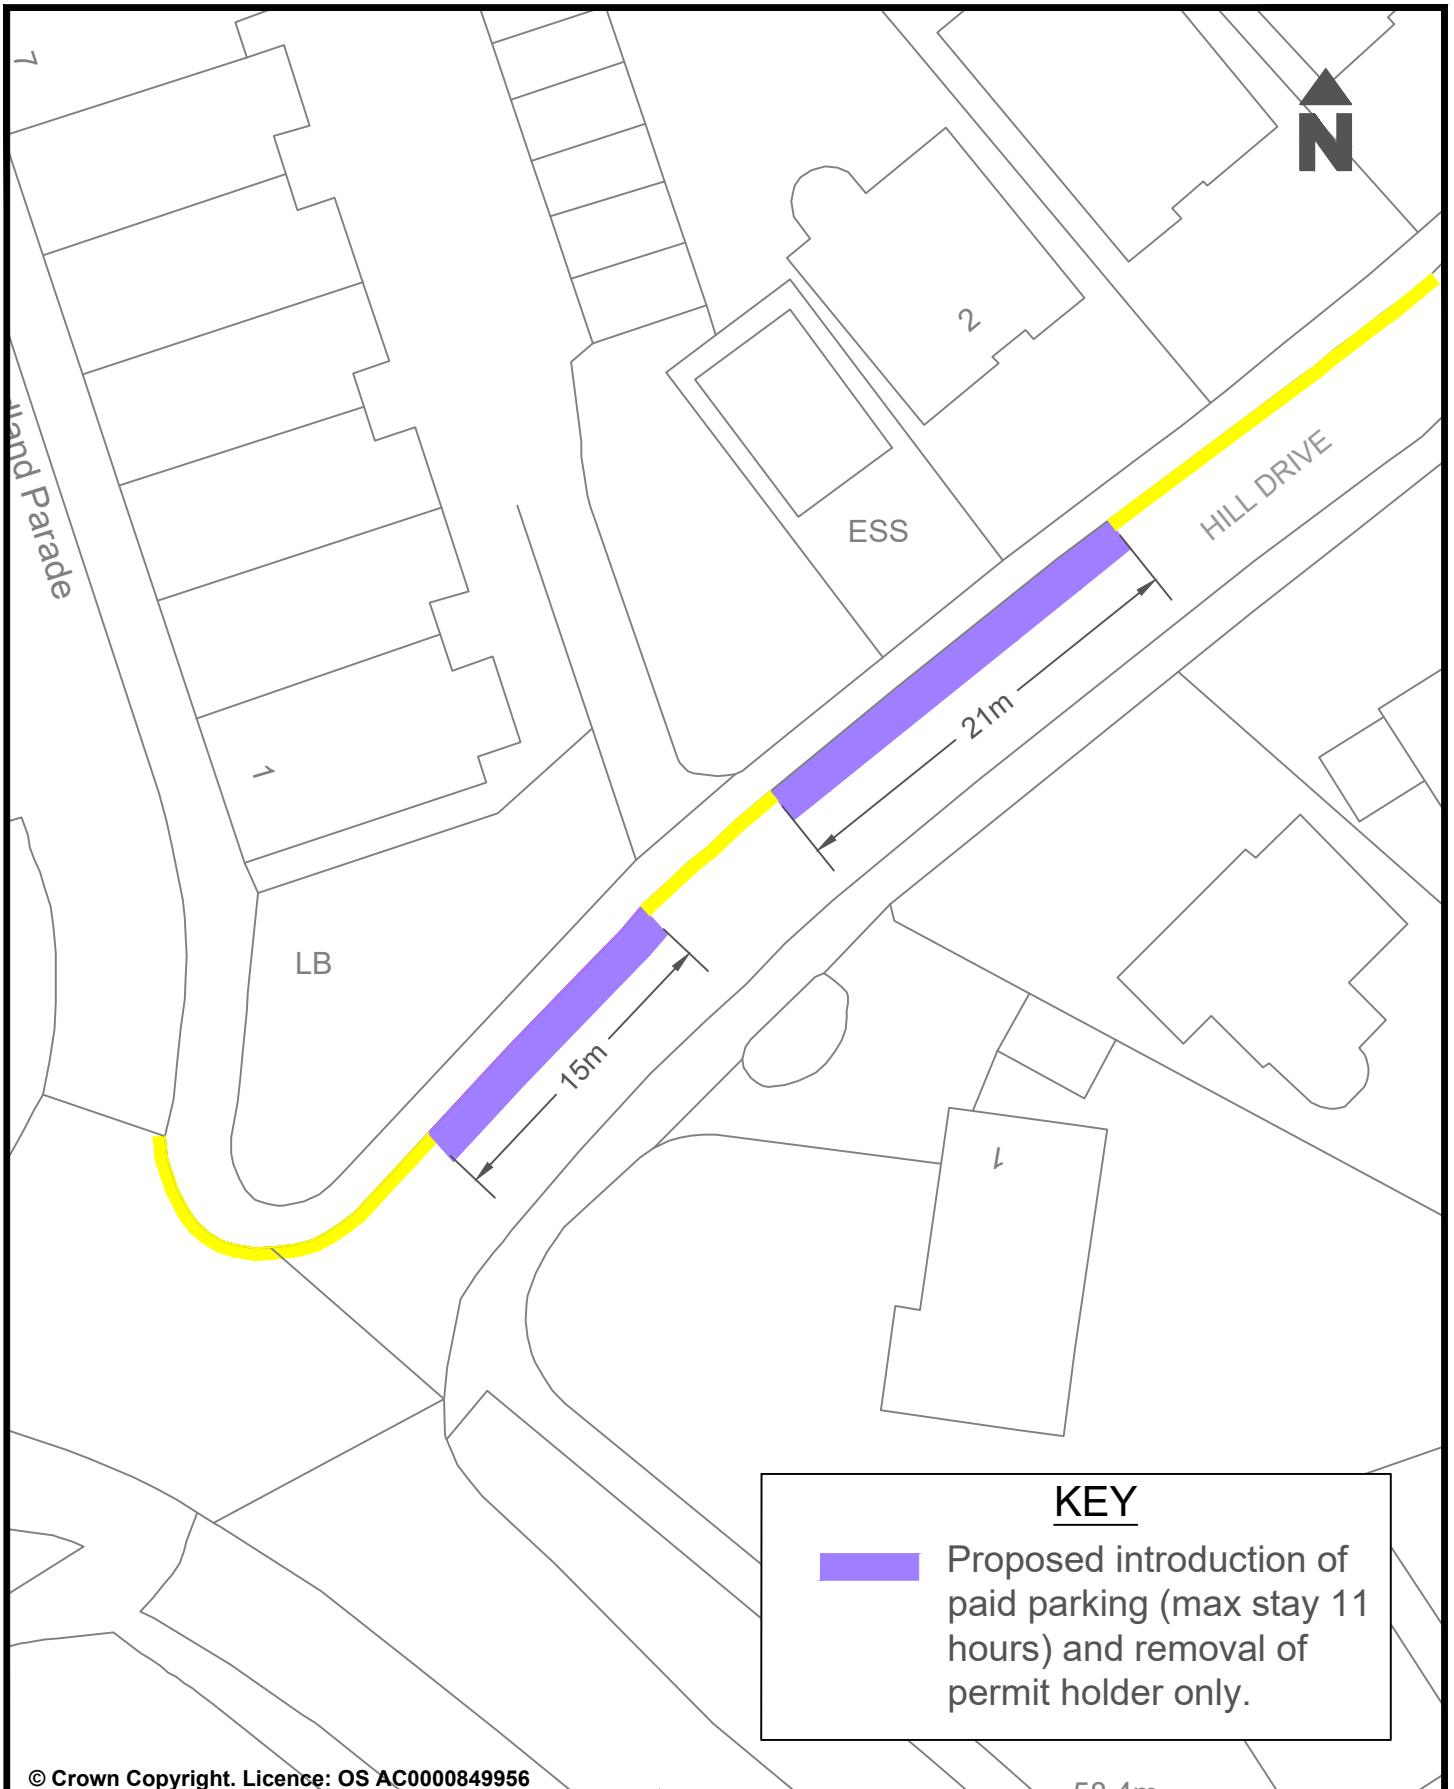


**KEY**

Proposed introduction of paid parking (max stay 11 hours) and removal of permit holder only.

© Crown Copyright. Licence: OS AC0000849956  
Brighton & Hove City Council 2024.


Parking Design & Implementation		Brighton & Hove City Council
Project : Hill Drive - Hove	Scale : NTS	<p><b>Brighton &amp; Hove City Council</b></p>
Title : To provide paid parking for visitors and to make best use of road space.	Date : November 2024	
	Drawn : CC Drawing Number : BH/CPZ-P/PAID/008	

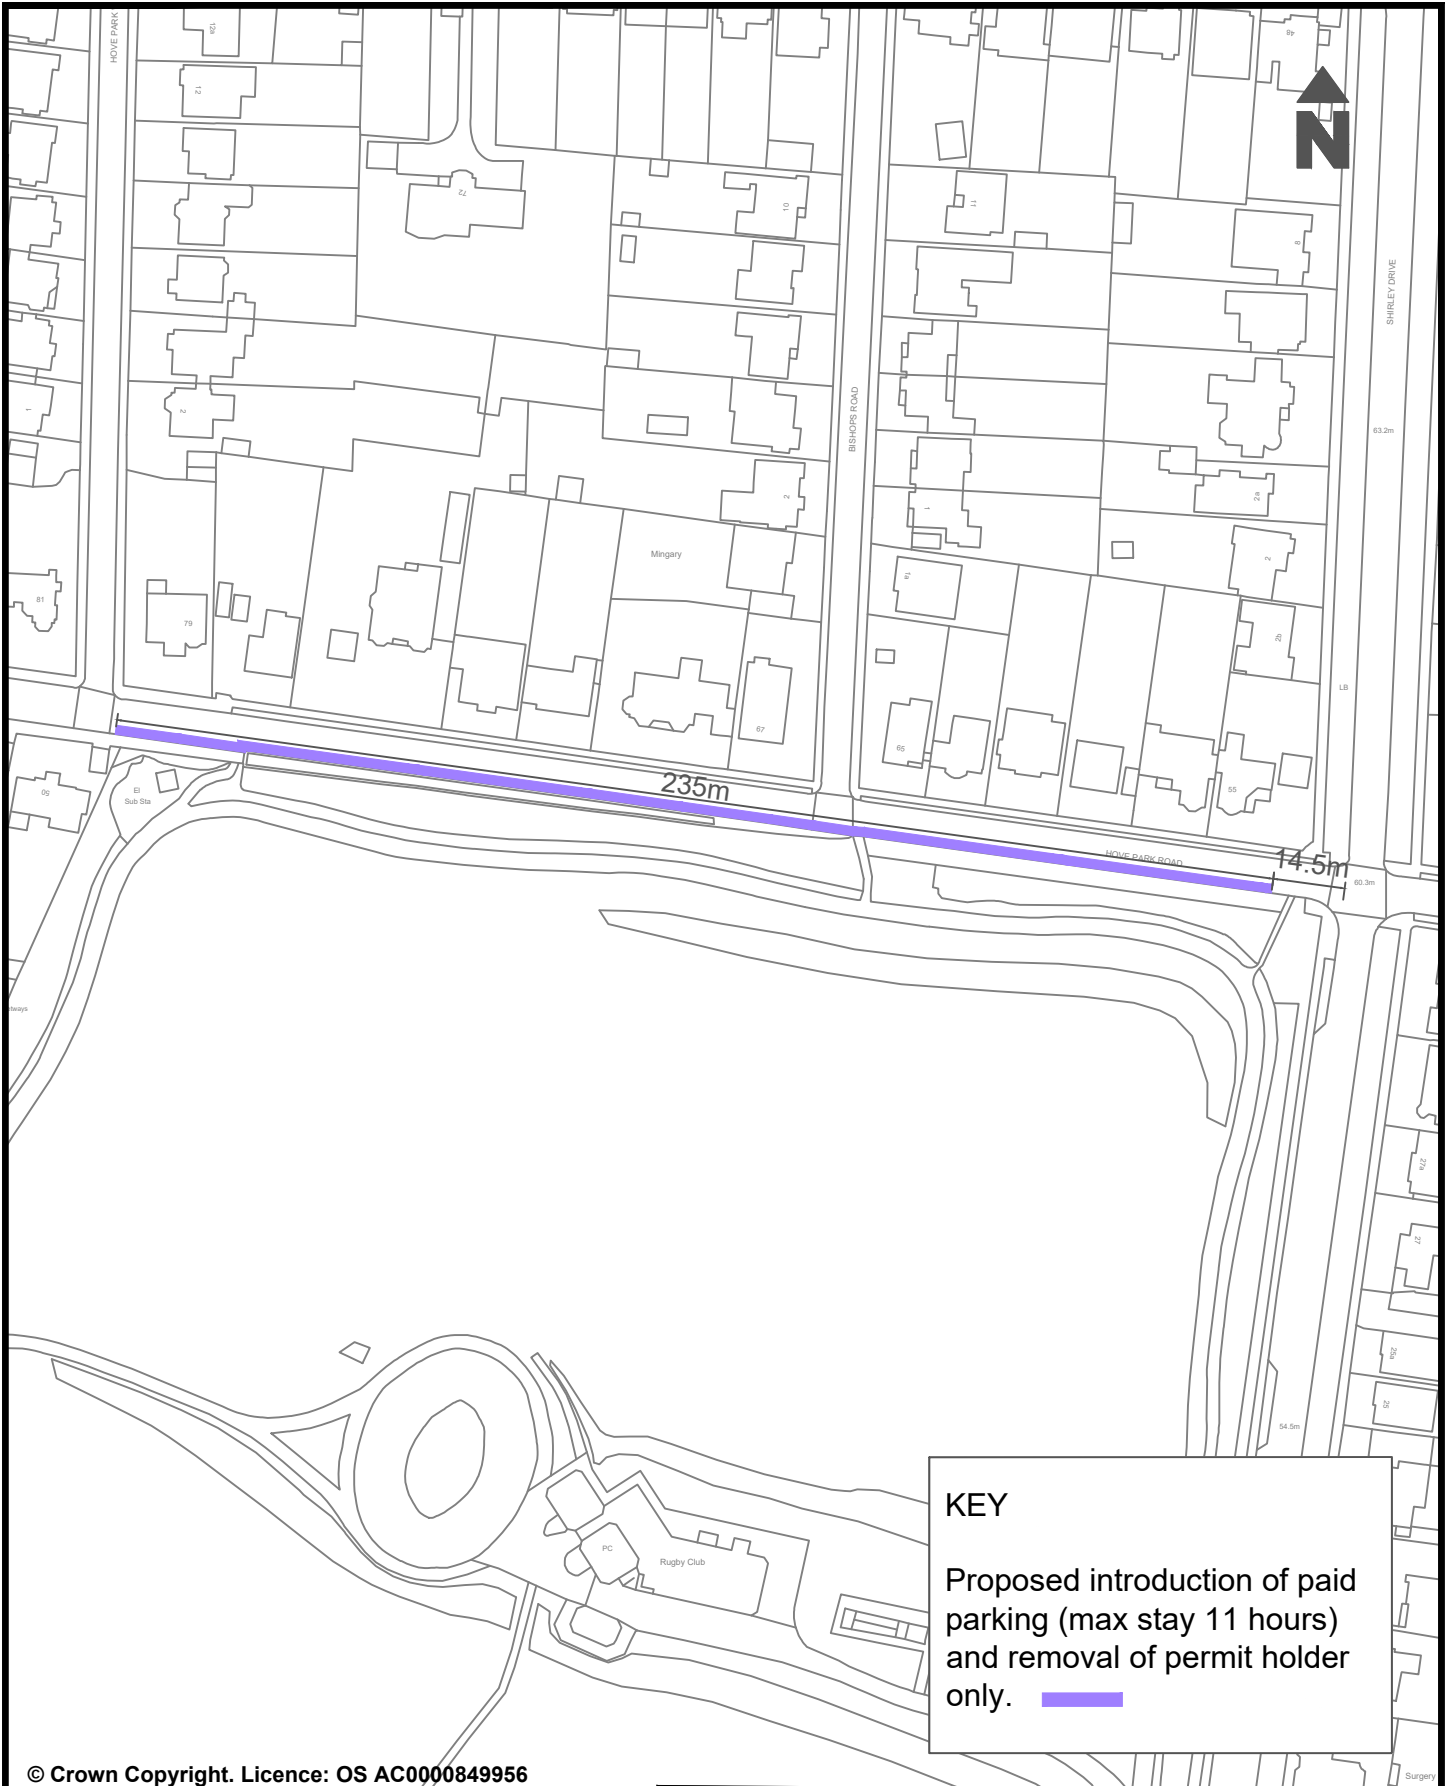


**KEY**

Proposed introduction of paid parking (max stay 11 hours) and removal of permit holder only.

© Crown Copyright. Licence: OS AC0000849956  
Brighton & Hove City Council 2024.

Project : Hove Park Road, Hove		Parking Design & Implementation	Brighton & Hove City Council
Reason : To provide paid parking for visitors and to make best use of road space.		Scale : NTS	
		Date Drawn : November 2024	
		Drawn By : TP	
		Drawing Number : BH/CPZ-P/PAID/001	

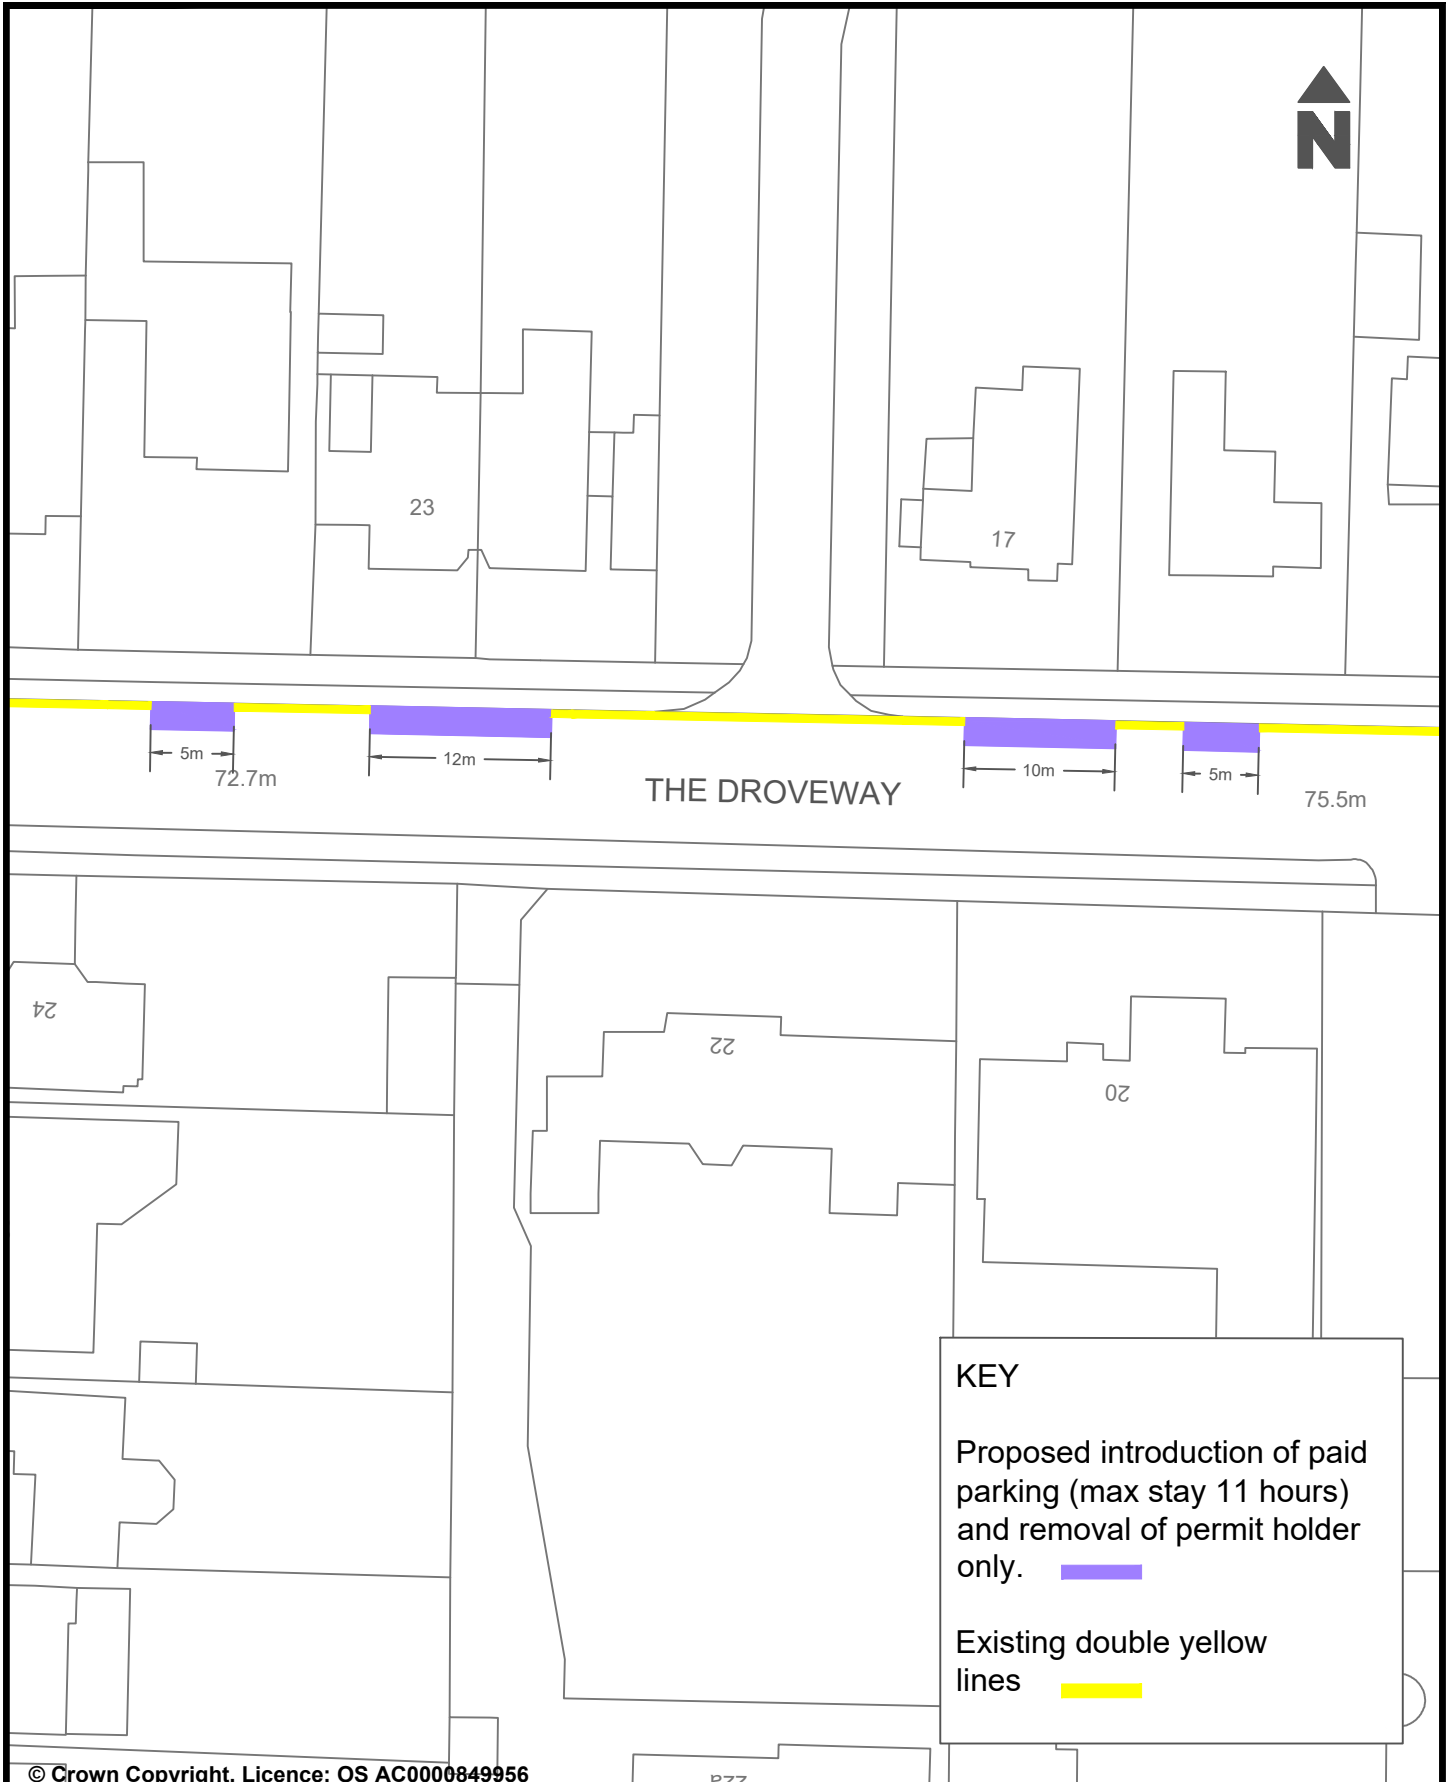


**KEY**


Proposed introduction of paid parking (max stay 11 hours) and removal of permit holder only.

Existing double yellow lines


© Crown Copyright. Licence: OS AC0000849956  
Brighton & Hove City Council 2024.

B77

Parking Design & Implementation		Brighton & Hove City Council
Project : The Droveaway, Hove		 <b>Brighton &amp; Hove City Council</b>
Scale : NTS		
Date Drawn : Nov 2024		
Reason : To provide paid parking for visitors and to make best use of road space.		
Drawn : TP		
Drawing Number : BH/CPZ-P/PAID/002		

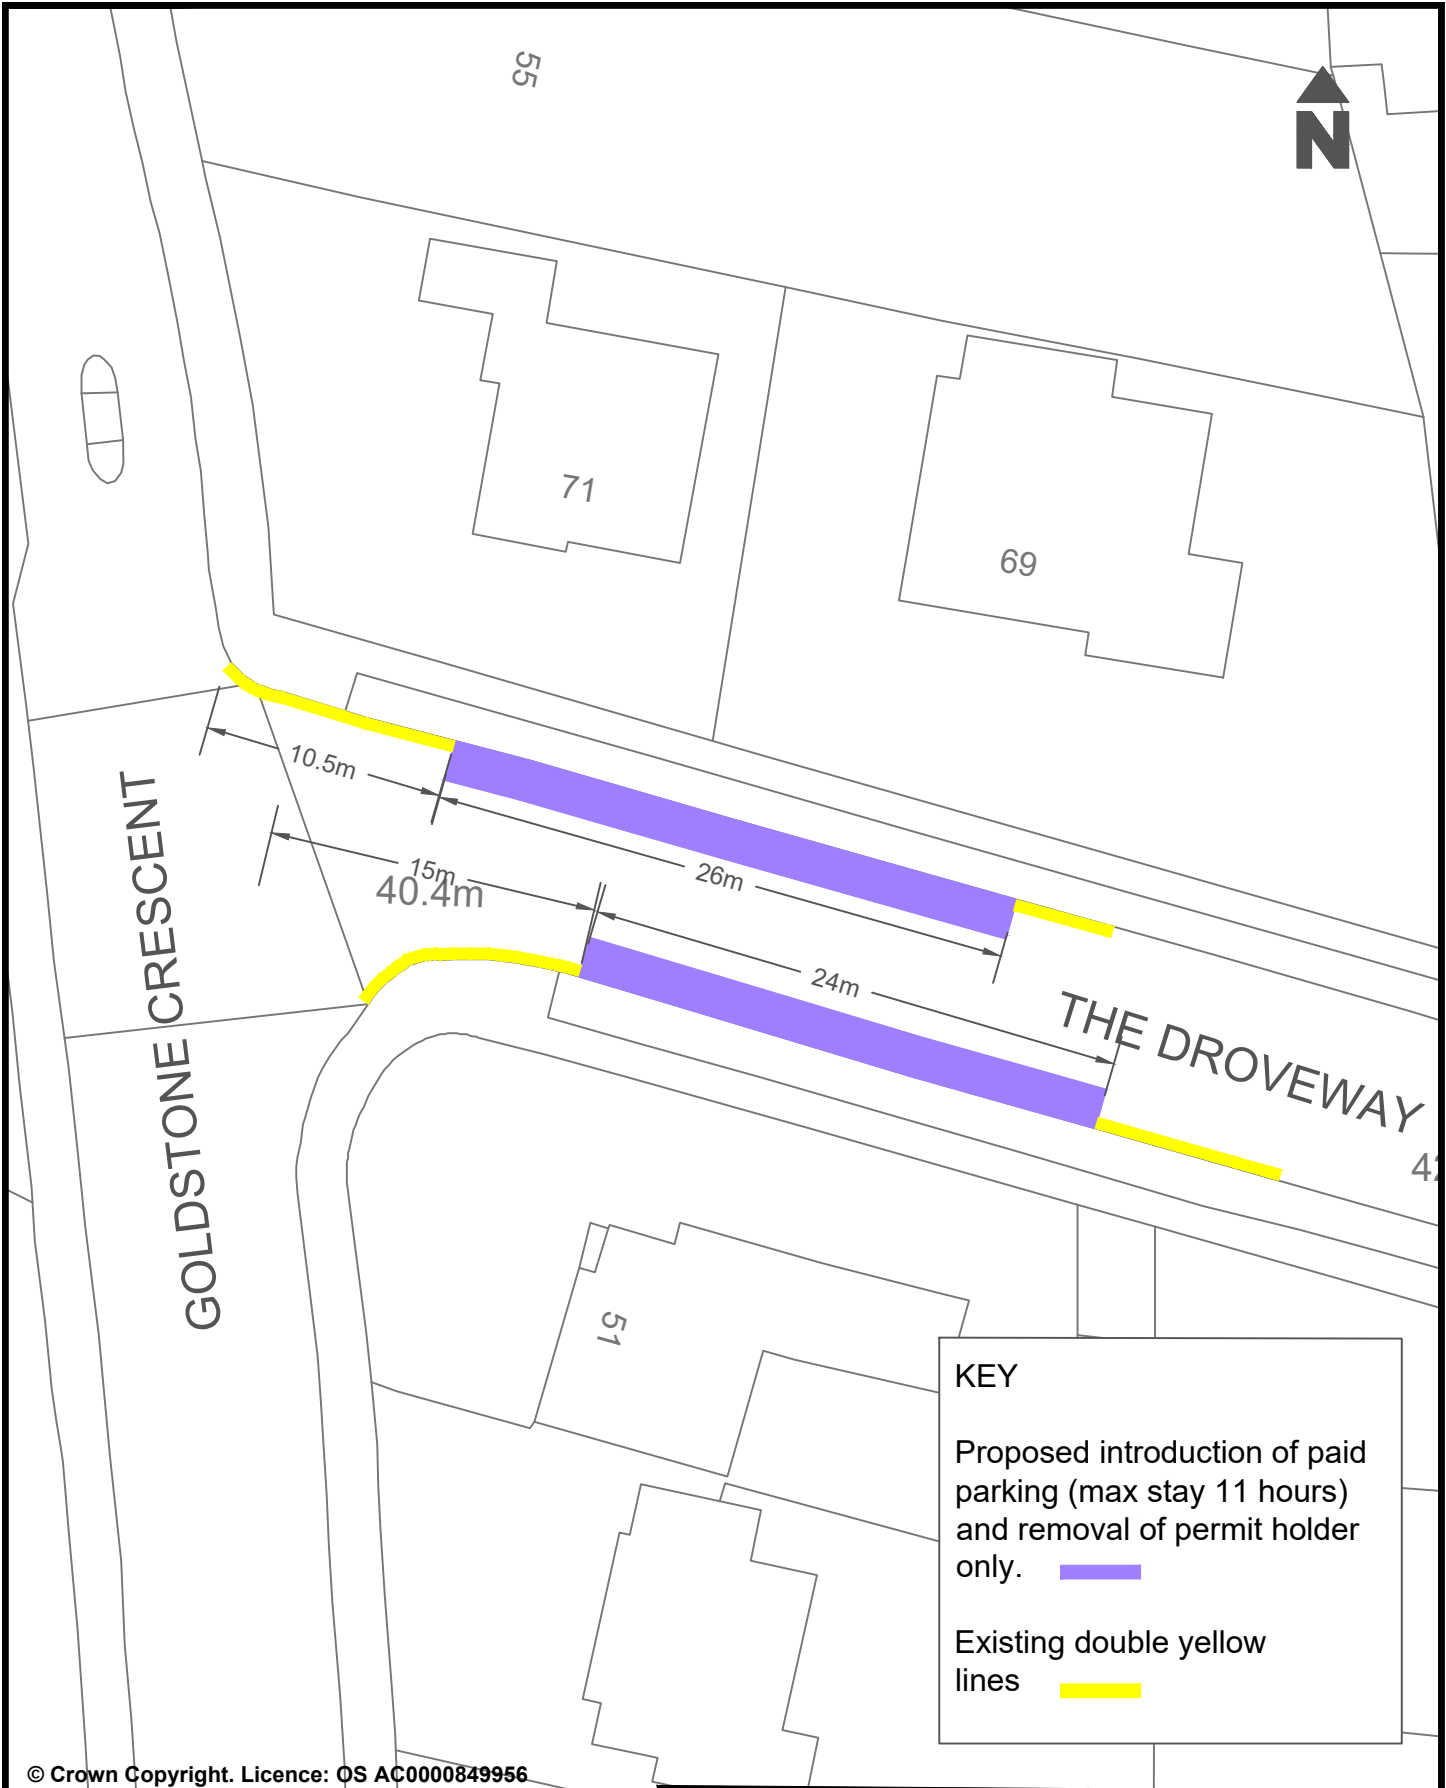

© Crown Copyright. Licence: OS AC0000849956  
 Brighton & Hove City Council 2024.

Parking Design & Implementation		Brighton & Hove City Council
Project : The Droveaway, Hove		 <p><b>Brighton &amp; Hove City Council</b></p>
Scale : NTS		
Date Drawn : Nov 2024		
Reason : To provide paid parking for visitors and to make best use of road space.		Drawn : TP
Drawing Number : BH/CPZ-P/PAID/003		




**KEY**

Proposed introduction of paid parking (max stay 11 hours) and removal of permit holder only.

© Crown Copyright. Licence: OS AC0000849956  
Brighton & Hove City Council 2024.

Parking Design & Implementation		Brighton & Hove City Council
Project : Tredcroft Road- Hove	Scale : NTS	<p><b>Brighton &amp; Hove City Council</b></p>
	Date : November 2024	
Title : To provide paid parking for visitors and to make best use of road space.	Drawn : CC	
		Drawing Number : BH/CPZ-P/PAID/004

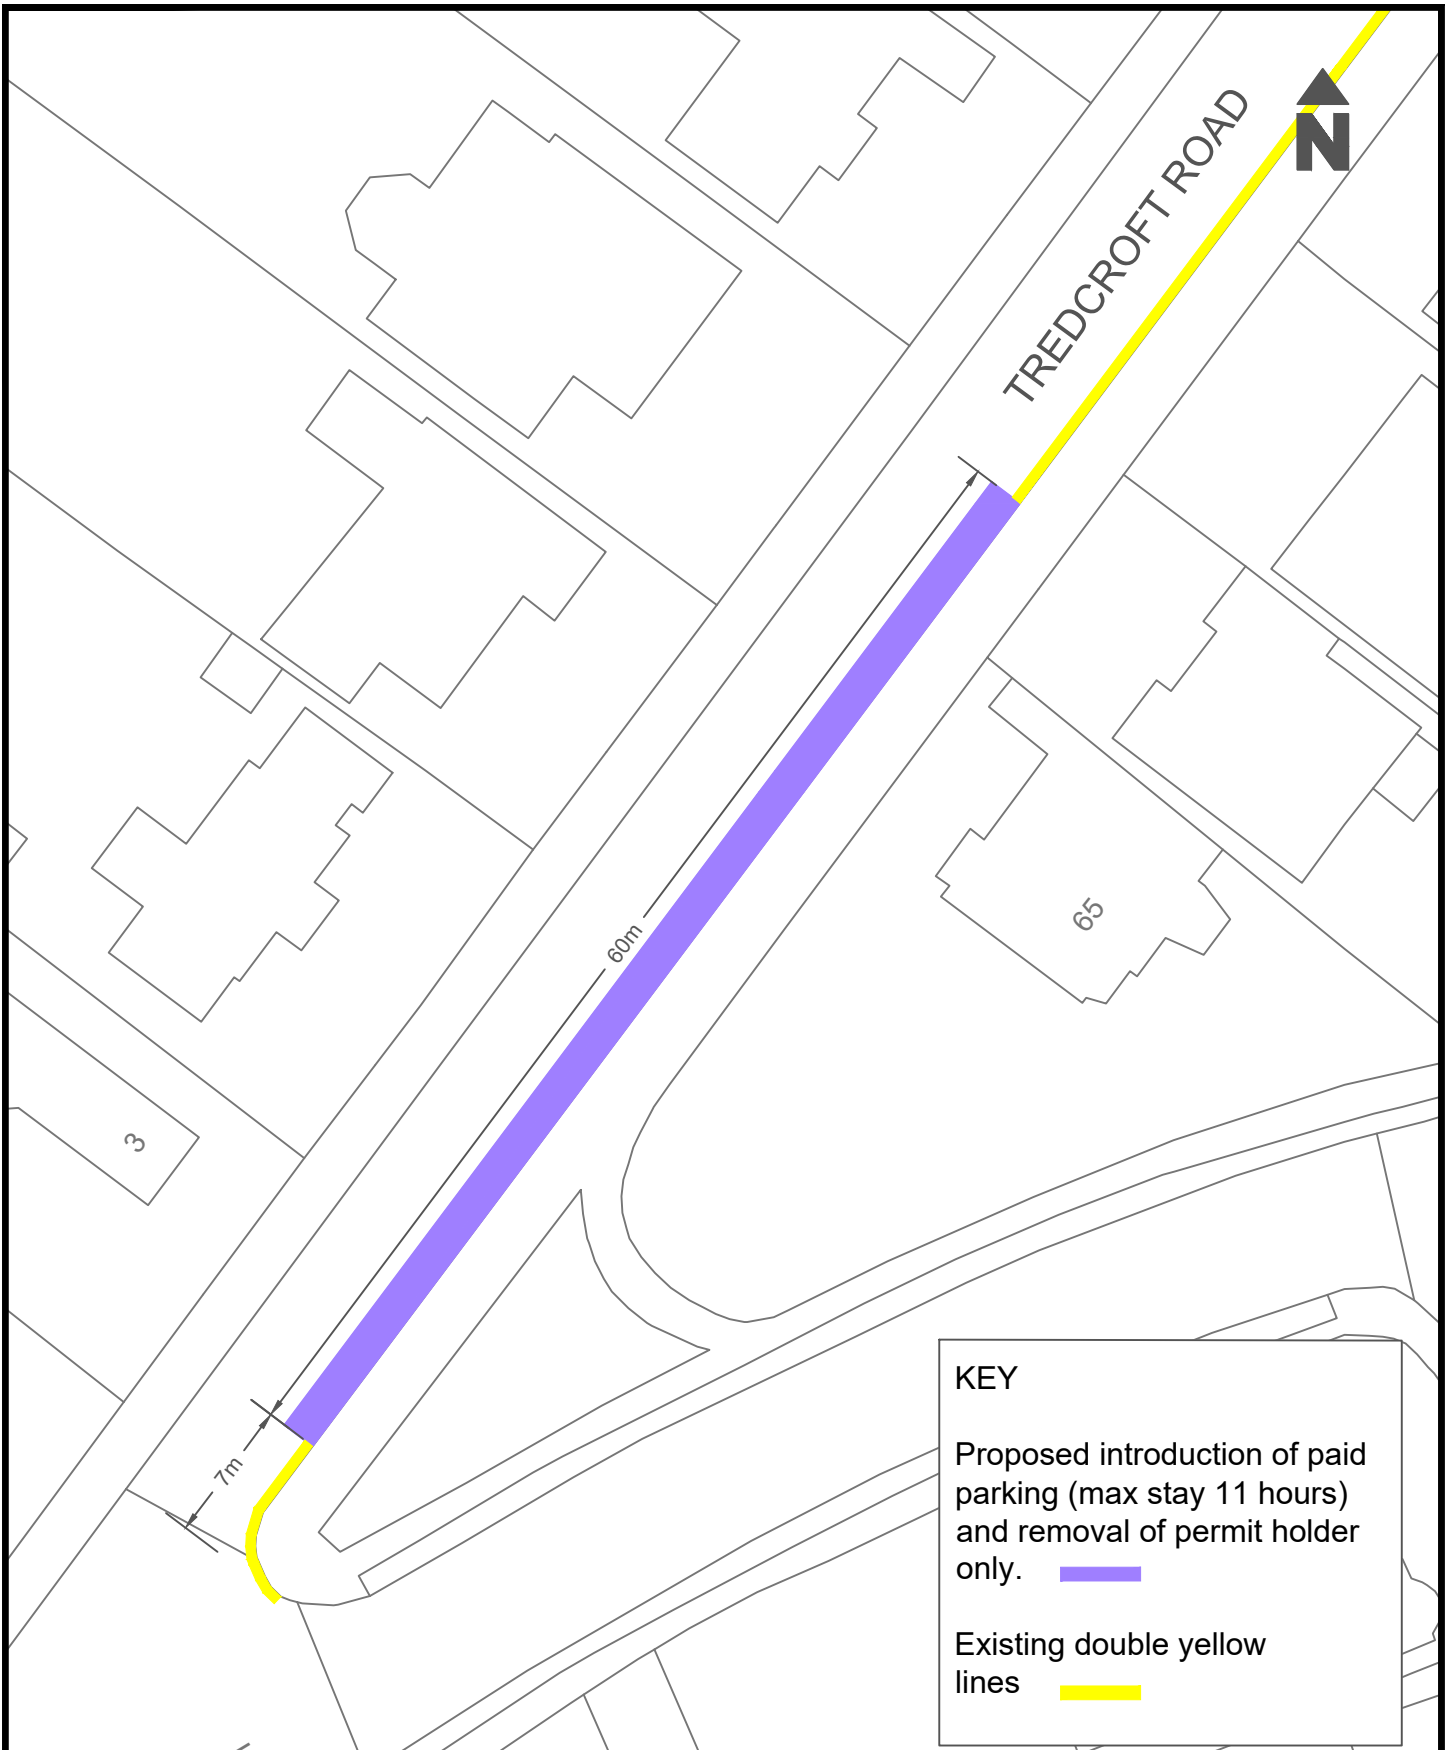

**KEY**


Proposed introduction of paid parking (max stay 11 hours) and removal of permit holder only.


Existing double yellow lines

© Crown Copyright. Licence: OS AC0000849956  
Brighton & Hove City Council 2024.


Project : Tredcroft Road,  
Hove

Reason : To provide paid parking for visitors  
and to make best use of road space.


Parking Design & Implementation		Brighton & Hove City Council
Scale : NTS		
Date Drawn : Nov 2024		
Drawn : TP		
Drawing Number : BH/CPZ-P/PAID/005		

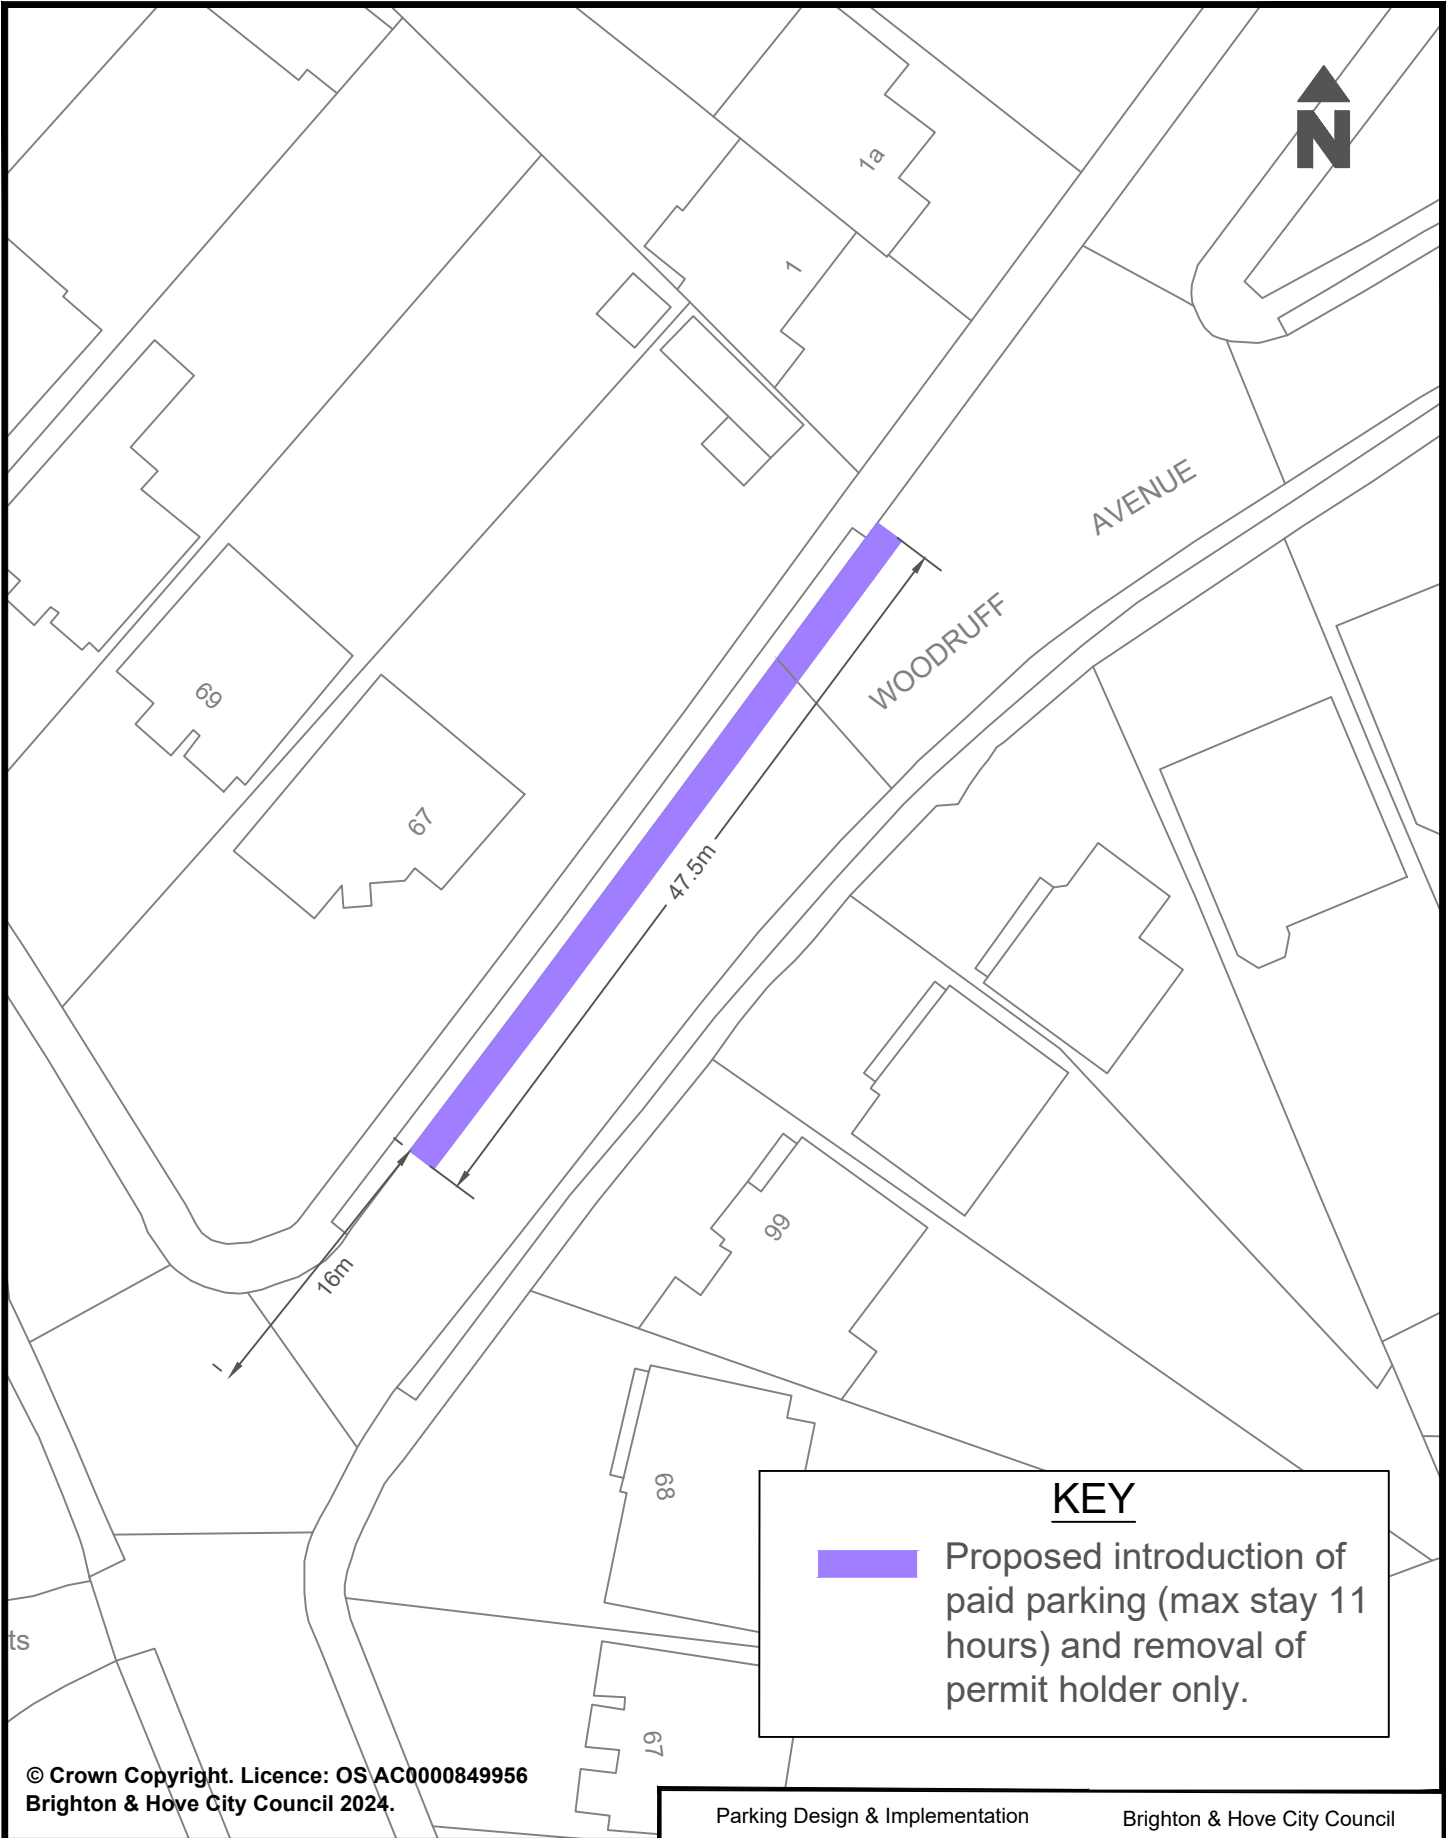


**KEY**


 Proposed introduction of paid parking (max stay 11 hours) and removal of permit holder only.


© Crown Copyright. Licence: OS AC0000849956  
Brighton & Hove City Council 2024.

Project : Woodruff Avenue - Hove		Parking Design & Implementation	Brighton & Hove City Council
Title : To provide paid parking for visitors and to make best use of road space.		Scale : NTS	 <b>Brighton &amp; Hove City Council</b>
		Date : November 2024	
Drawn : CC		Drawing Number : BH/CPZ-P/PAID/006	

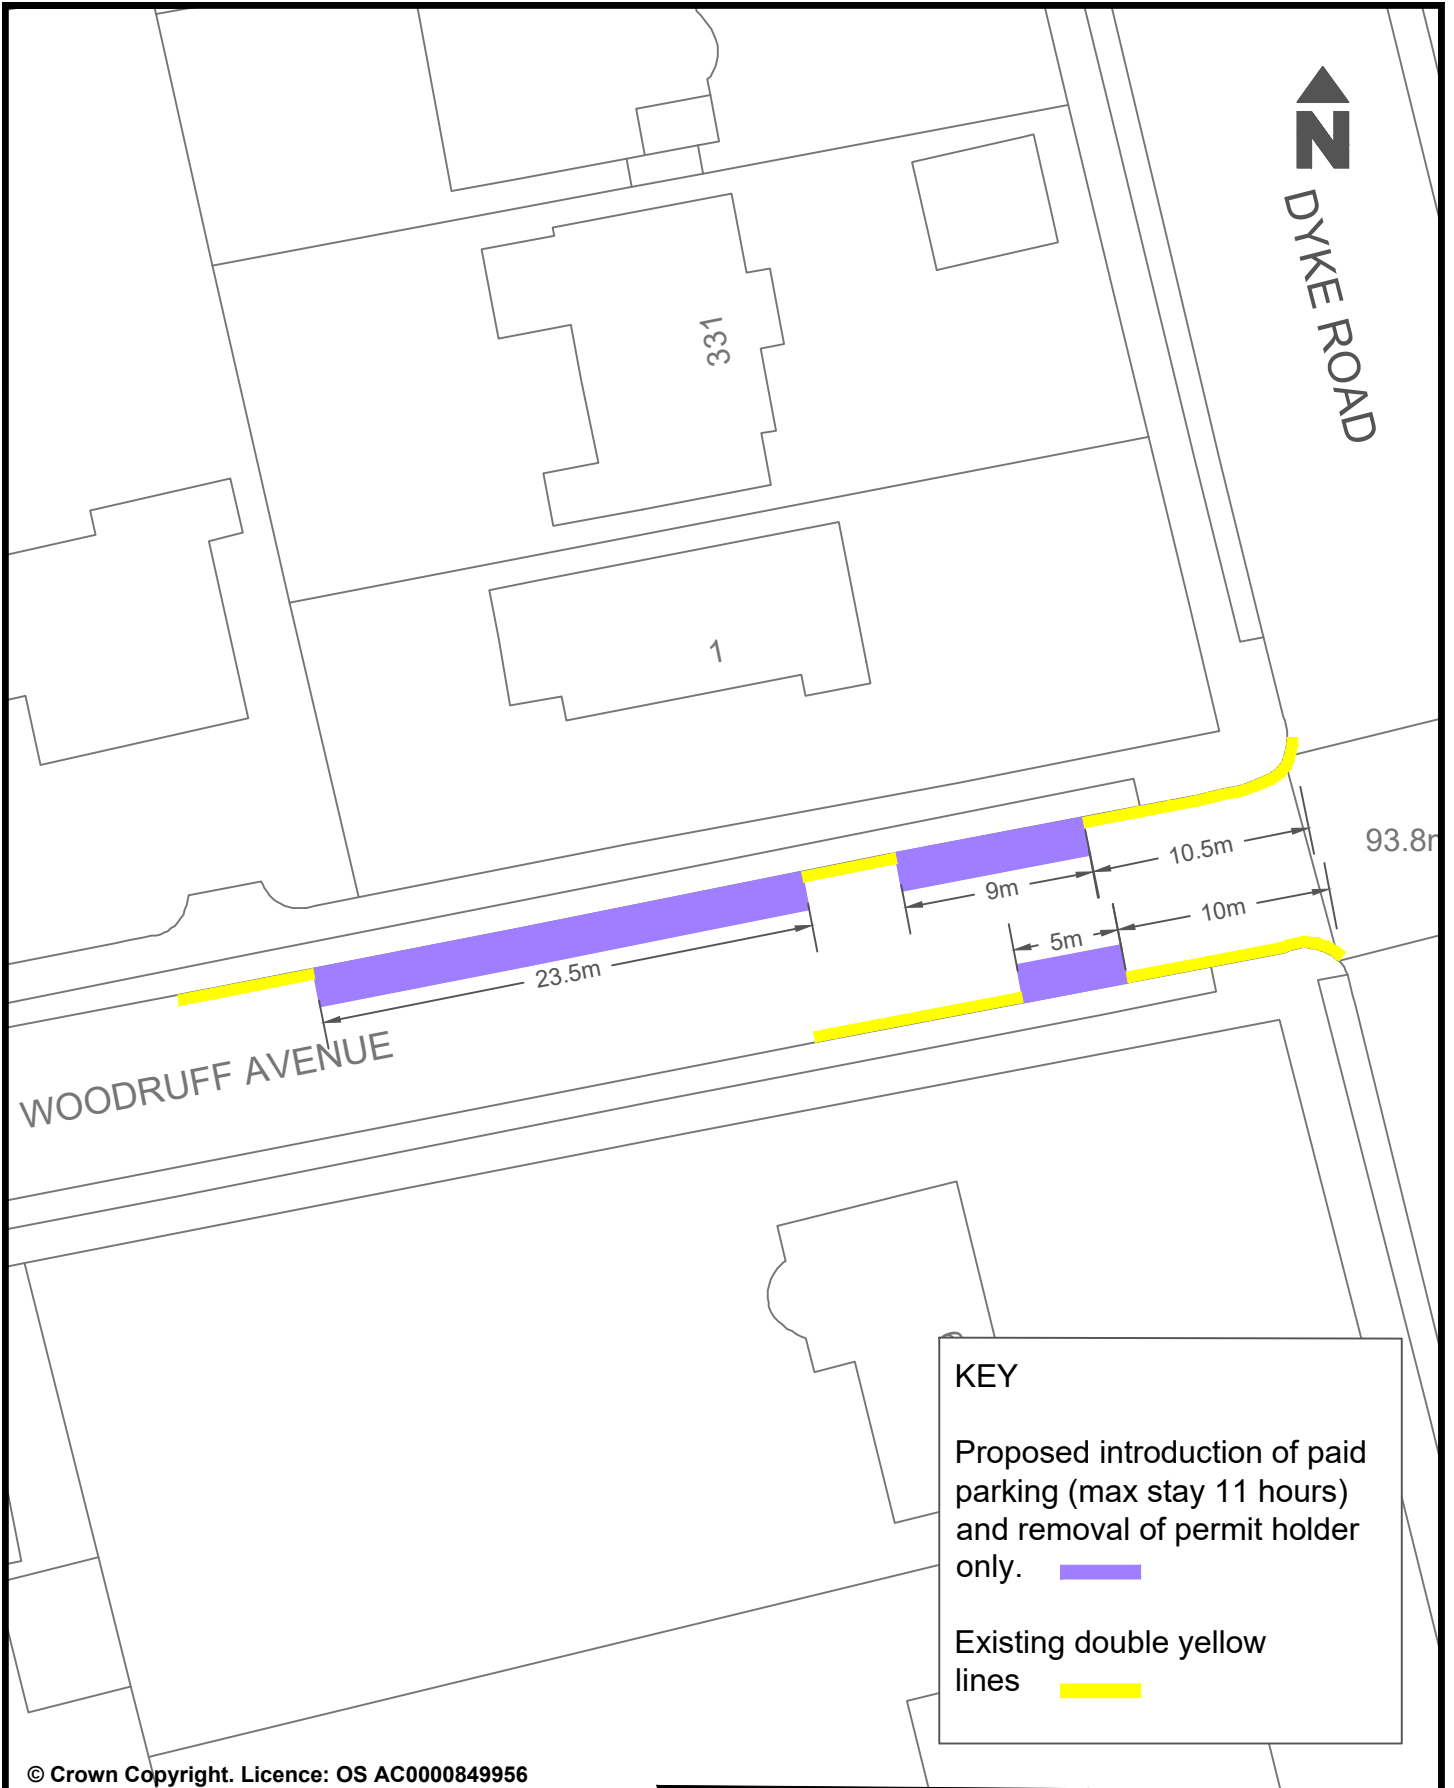



© Crown Copyright. Licence: OS AC0000849956  
Brighton & Hove City Council 2024.

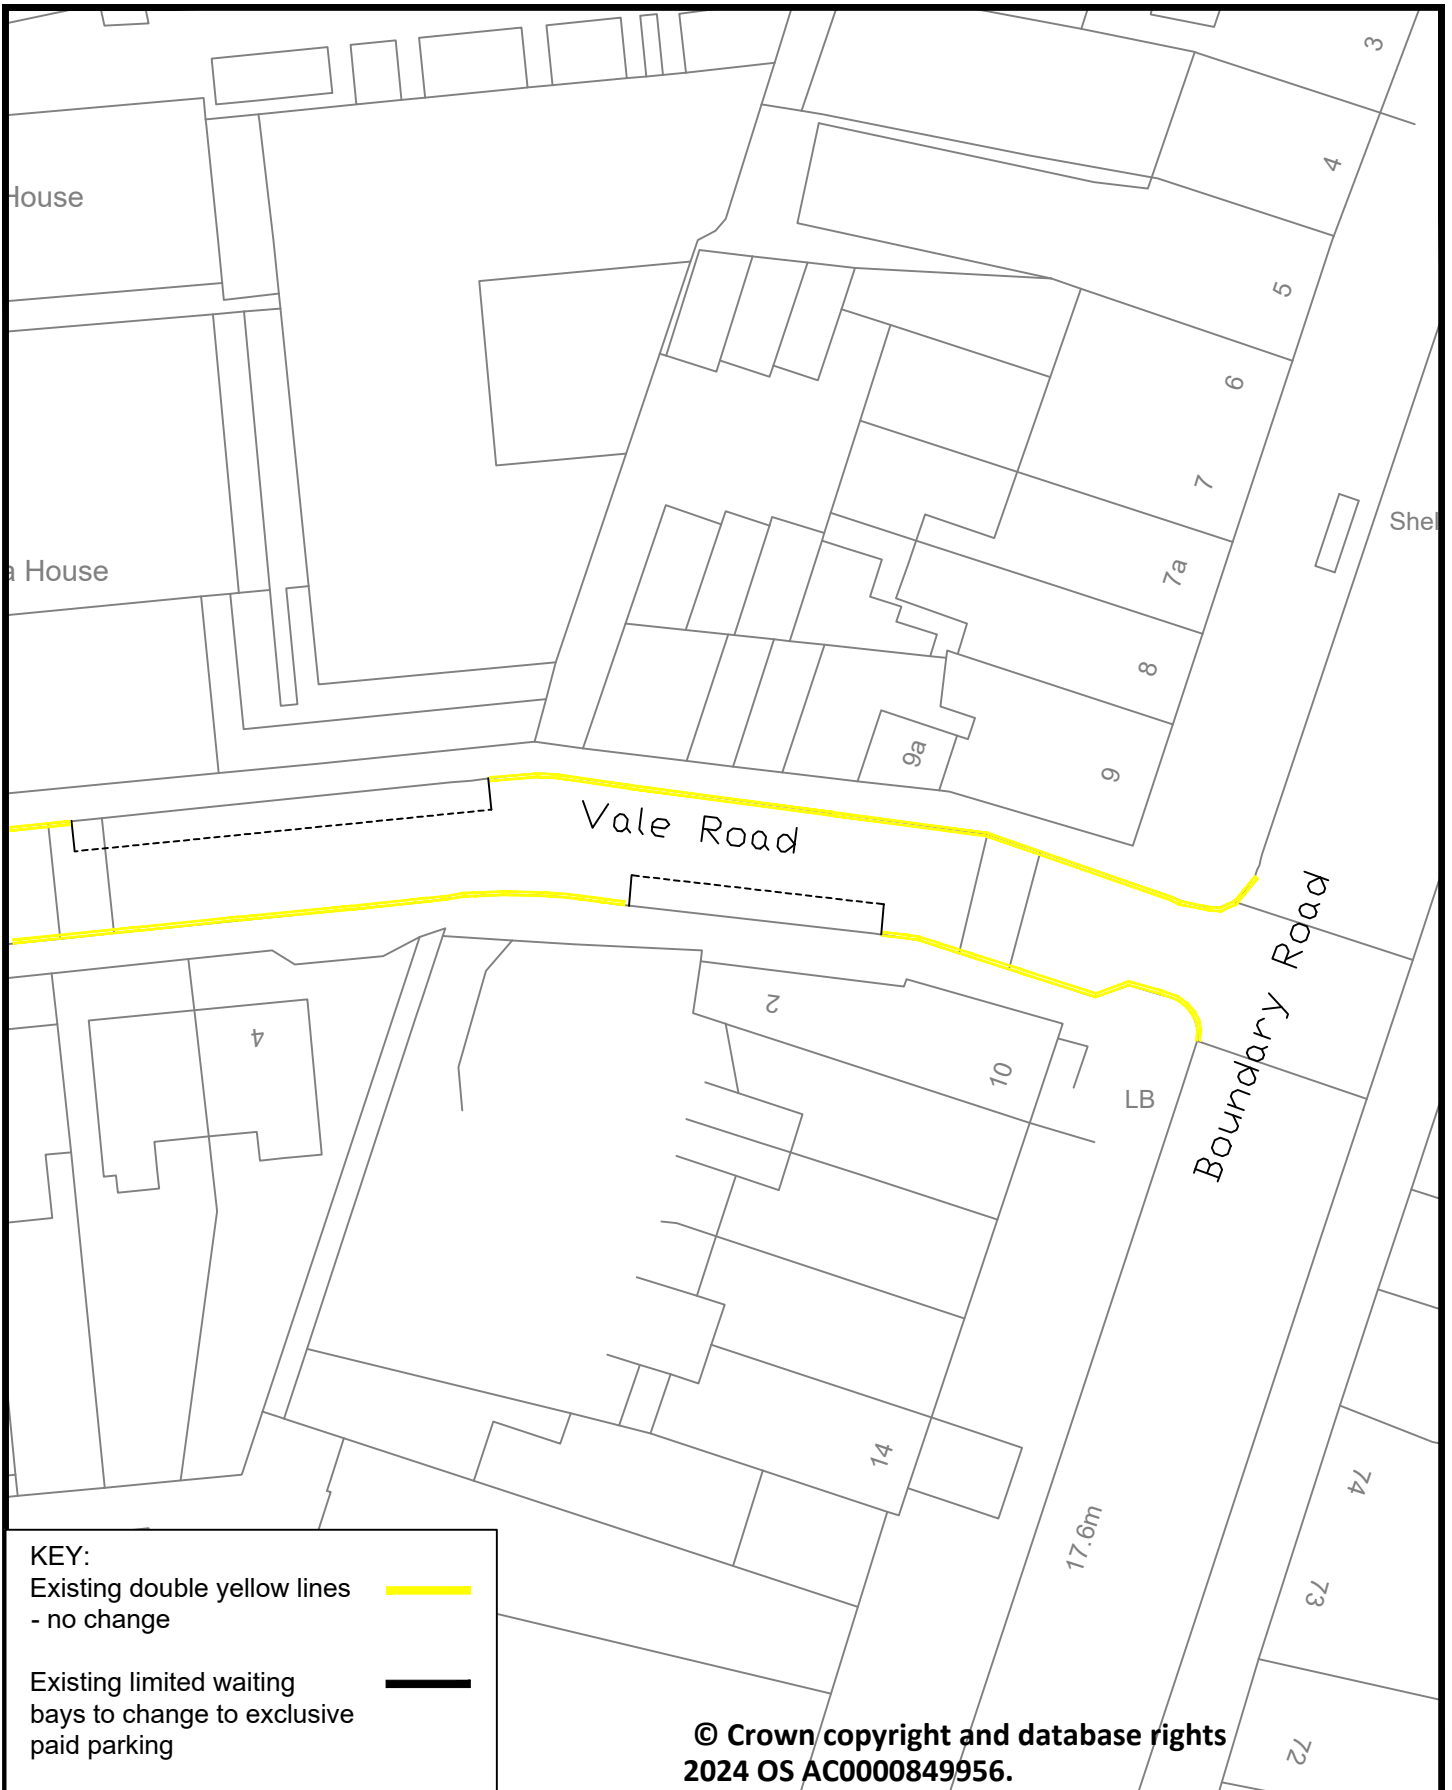Project : Woodruff Avenue, Hove		Parking Design & Implementation	Brighton & Hove City Council
		Scale : NTS	
Reason : To provide paid parking for visitors and to make best use of road space.	Date Drawn : Nov 2024		
Drawn : TP	Drawing Number : BH/CPZ-P/PAID/007		



© Crown copyright and database rights  
2024 OS AC0000849956.

**KEY:**  
 Existing double yellow lines  - no change  
 Existing limited waiting bays to change to exclusive paid parking 

PARKING DESIGN AND IMPLEMENTATION

**Address: Vale Road, Portslade  
Zone X**


Not To Scale  
Date Drawn: Nov. 2024




**Reason: To convert sections of free limited waiting parking bays into exclusive paid parking, max. stay 11 hours**

Drawn: L.H.  
Ref: CPZ-X-SP-001

**Brighton & Hove**

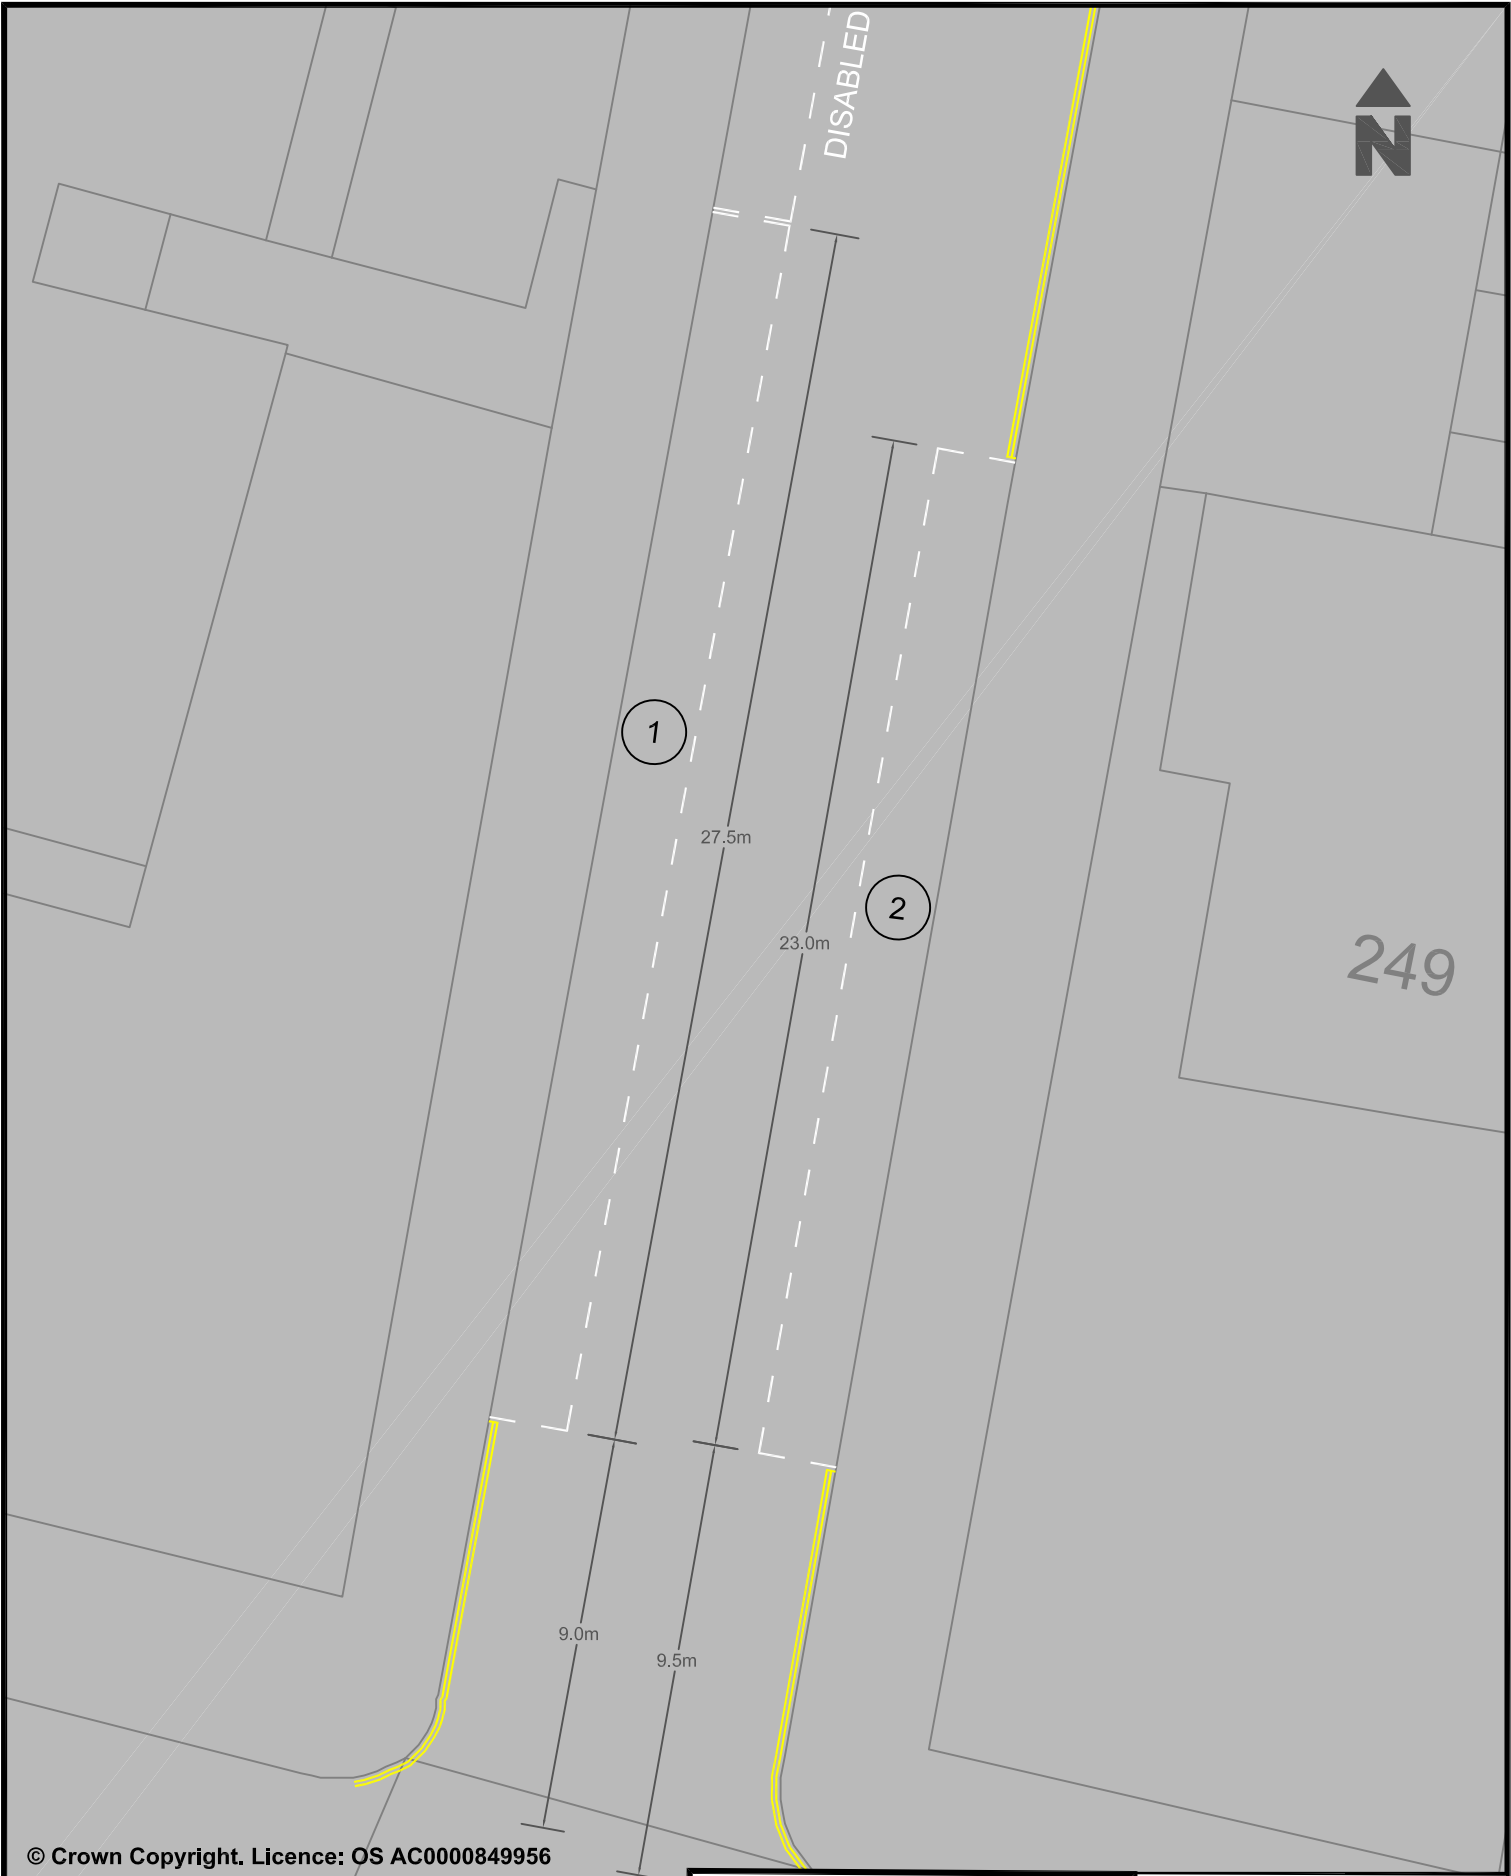


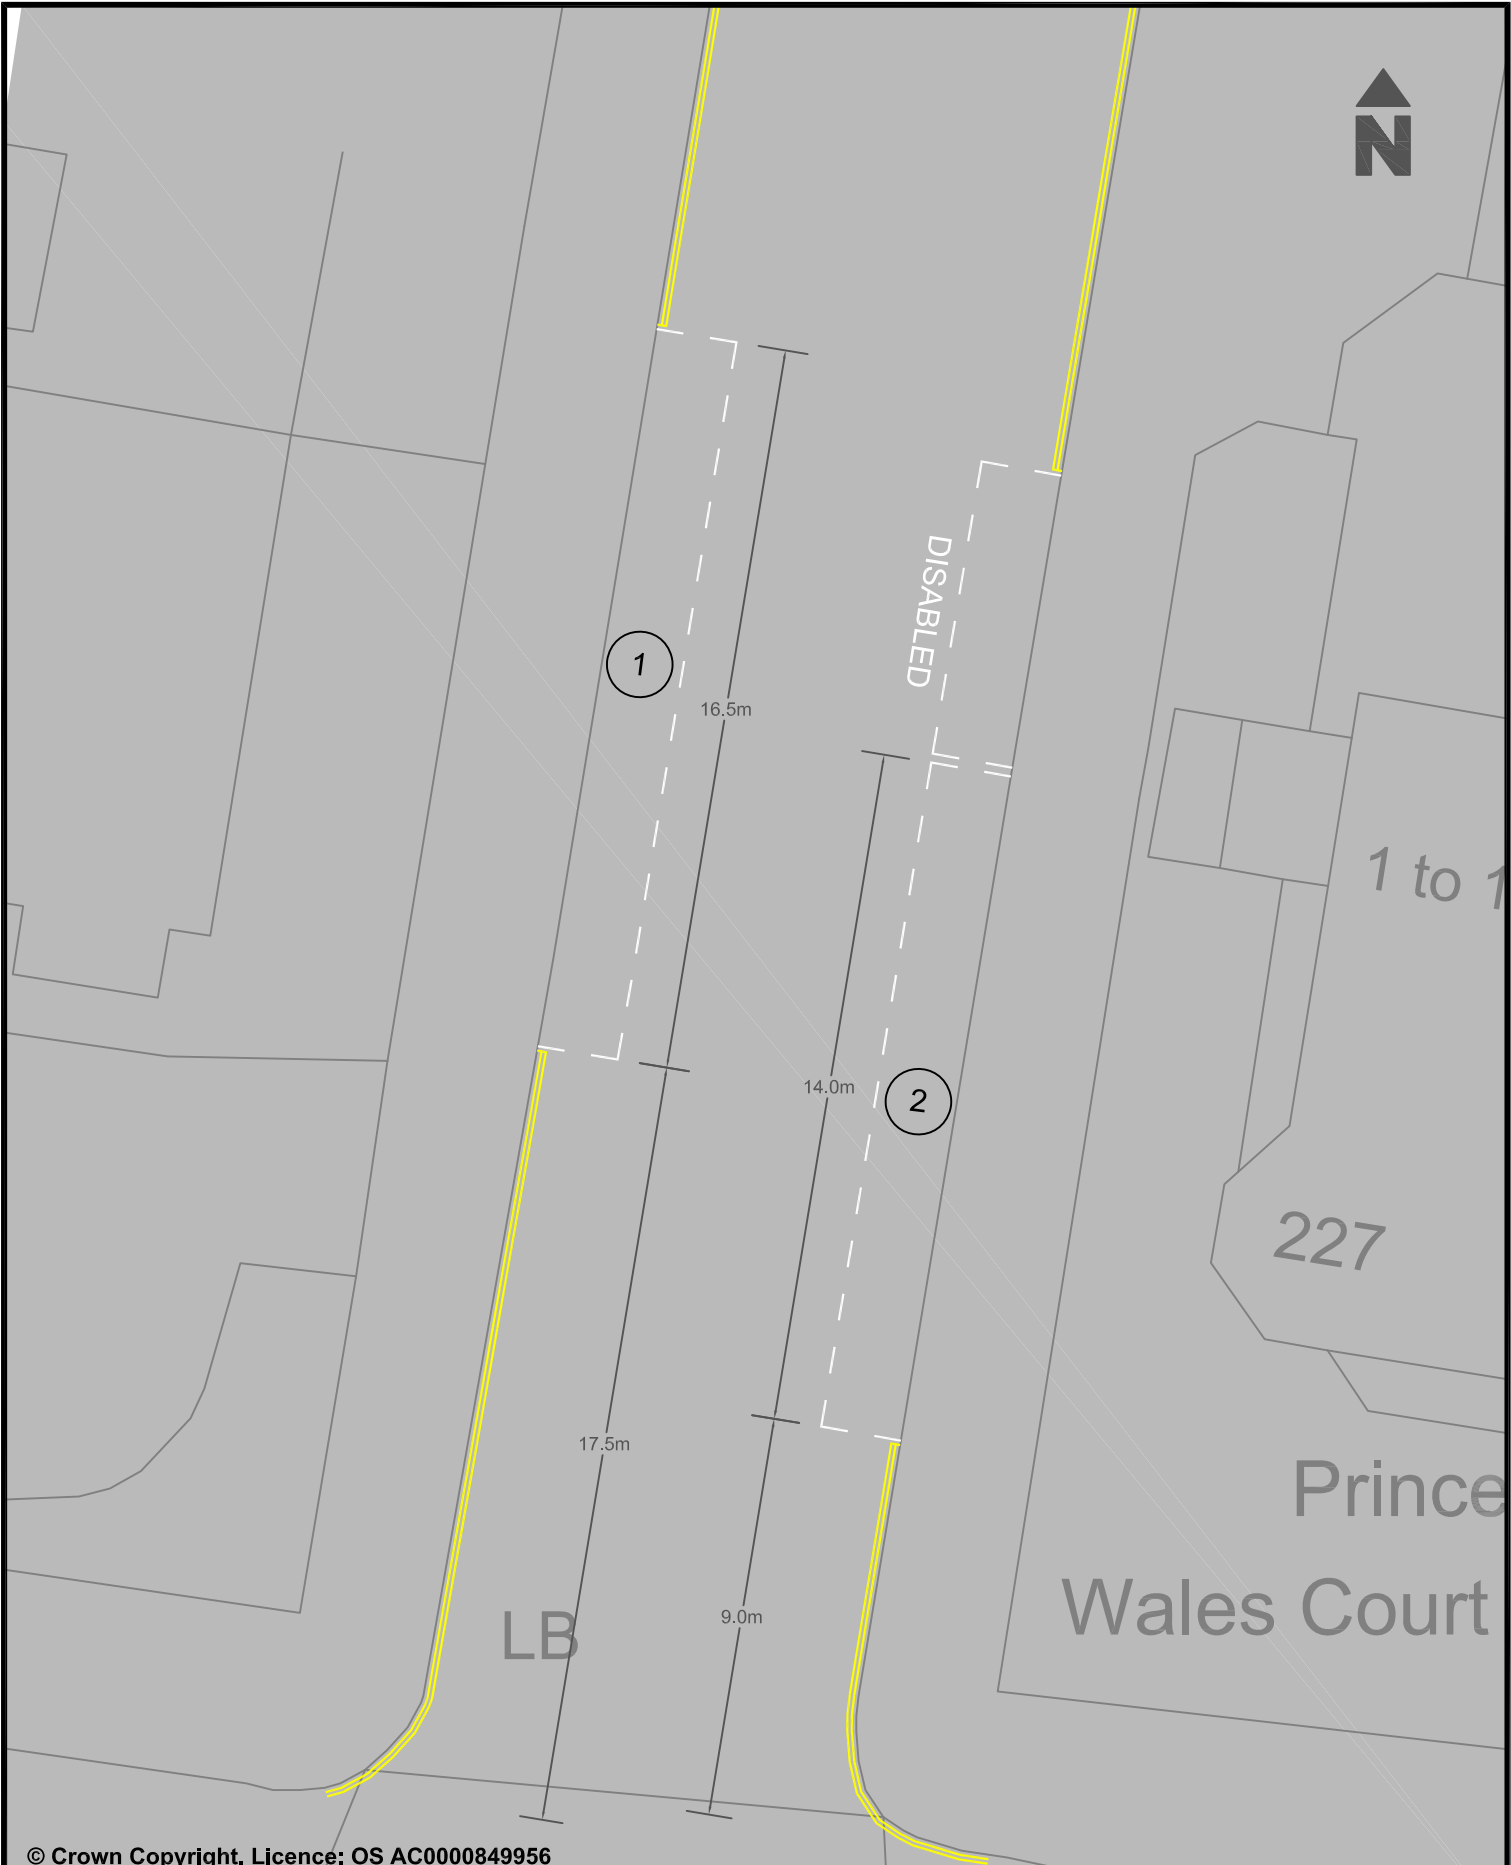
© Crown Copyright. Licence: OS AC0000849956  
 Brighton & Hove City Council 2024.

	Parking Design & Implementation	Brighton & Hove City Council
Project : Zone W - Paid Parking Proposal. Double yellow lines and disabled bay shown for reference only.	Scale : NTS	 <b>Brighton &amp; Hove City Council</b>
	Date Drawn : NOV_24	
Title : Berriedale Avenue. To convert two sections of permit holder parking into exclusive paid parking.	Drawn : CML	
Drawing Number : BH/Berriedale_001/24		




© Crown Copyright. Licence: OS AC0000849956  
Brighton & Hove City Council 2024.

	Parking Design & Implementation	Brighton & Hove City Council
Project : Zone W - Paid Parking Proposal. Double yellow lines and motorcycle bay shown for reference only.	Scale : NTS	 <b>Brighton &amp; Hove City Council</b>
Title : Braemore Road. To convert two sections of permit holder parking into exclusive paid parking.	Date Drawn : NOV_24	
	Drawn : CML	
	Drawing Number : BH/BRAEMORE_001/24	




© Crown Copyright. Licence: OS AC0000849956  
 Brighton & Hove City Council 2024.

	Parking Design & Implementation	Brighton & Hove City Council
Project : Zone W - Paid Parking Proposal. Double yellow lines and disabled bay shown for reference only.	Scale : NTS	
Title : Langdale Gardens. To convert two sections of permit holder parking into exclusive paid parking.	Date Drawn : Nov_2024	
	Drawn : CML	
	Drawing Number : BH/LANGDALE_001/24	




© Crown Copyright. Licence: OS AC0000849956  
Brighton & Hove City Council 2024.

	Parking Design & Implementation	Brighton & Hove City Council
Project : Zone W - Paid Parking Proposal. Double yellow lines and motorcycle bay shown for reference only.	Scale : NTS	 <b>Brighton &amp; Hove City Council</b>
Title : Welbeck Avenue. To convert two sections of permit holder parking into exclusive paid parking.	Date Drawn : NOV_24	
	Drawn : CML	
	Drawing Number : BH/Welbeck_001/24	




© Crown Copyright. Licence: OS AC0000849956  
Brighton & Hove City Council 2024.




Parking Design & Implementation	Brighton & Hove City Council
Scale : NTS	 <b>Brighton &amp; Hove City Council</b>
Date Drawn : NOV_24	
Drawn : CML	
Drawing Number : BH/Wish_001/24	

Project : Zone W - Paid Parking Proposal.  
Double yellow lines shown for reference only.

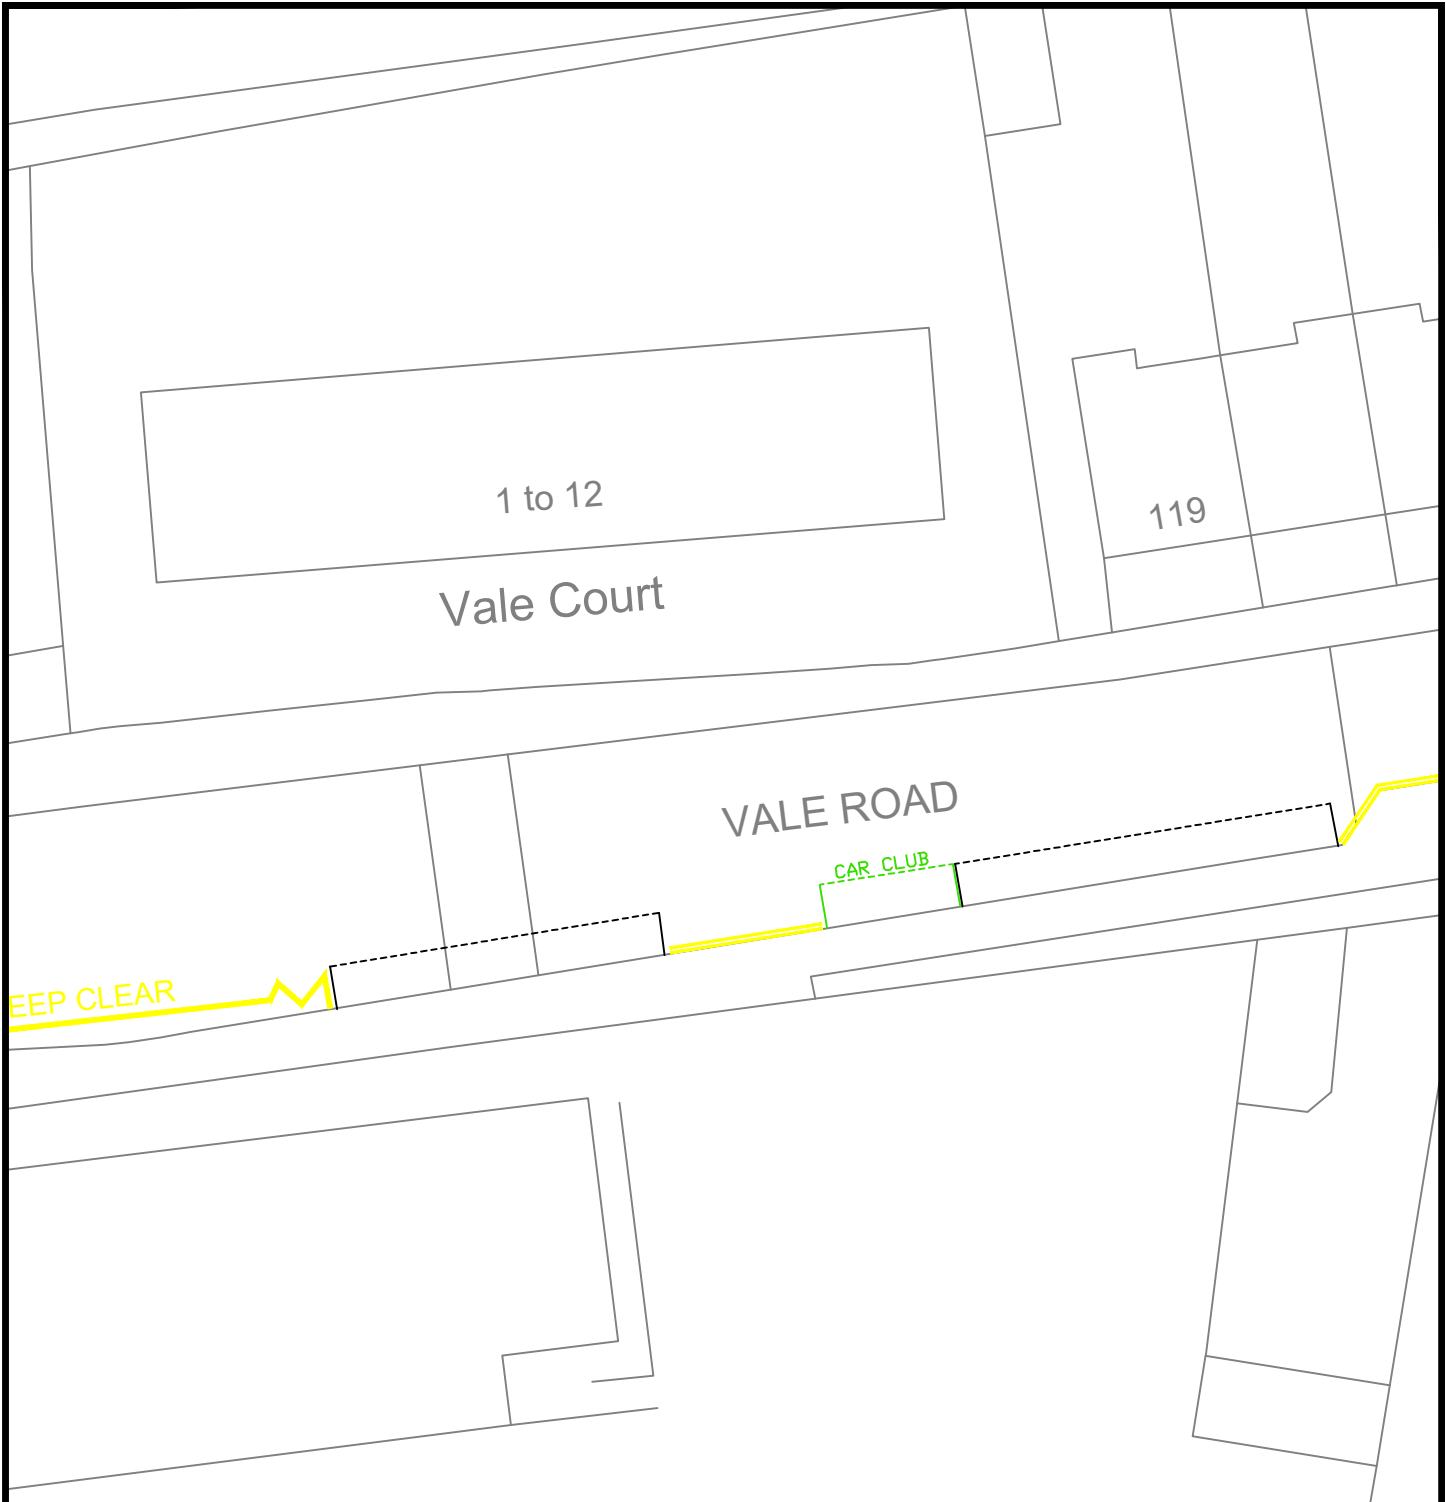Title : Wish Road. To convert two sections of permit holder parking into exclusive paid parking.




**KEY:**




Existing double yellow lines and School Keep Clear markings - no change	
Existing car club bay - no change	
Existing permit holder bays to change to exclusive paid parking	

© Crown copyright and database rights  
2024 OS AC0000849956.

PARKING DESIGN AND IMPLEMENTATION	
Address: Vale Road, Portslade Zone X	Not To Scale
Reason: To convert sections of permit holder parking into exclusive paid parking, max. stay 11 hours	Date Drawn: Nov. 2024
	Drawn: L.H.
	Ref: CPZ-X-SP-002

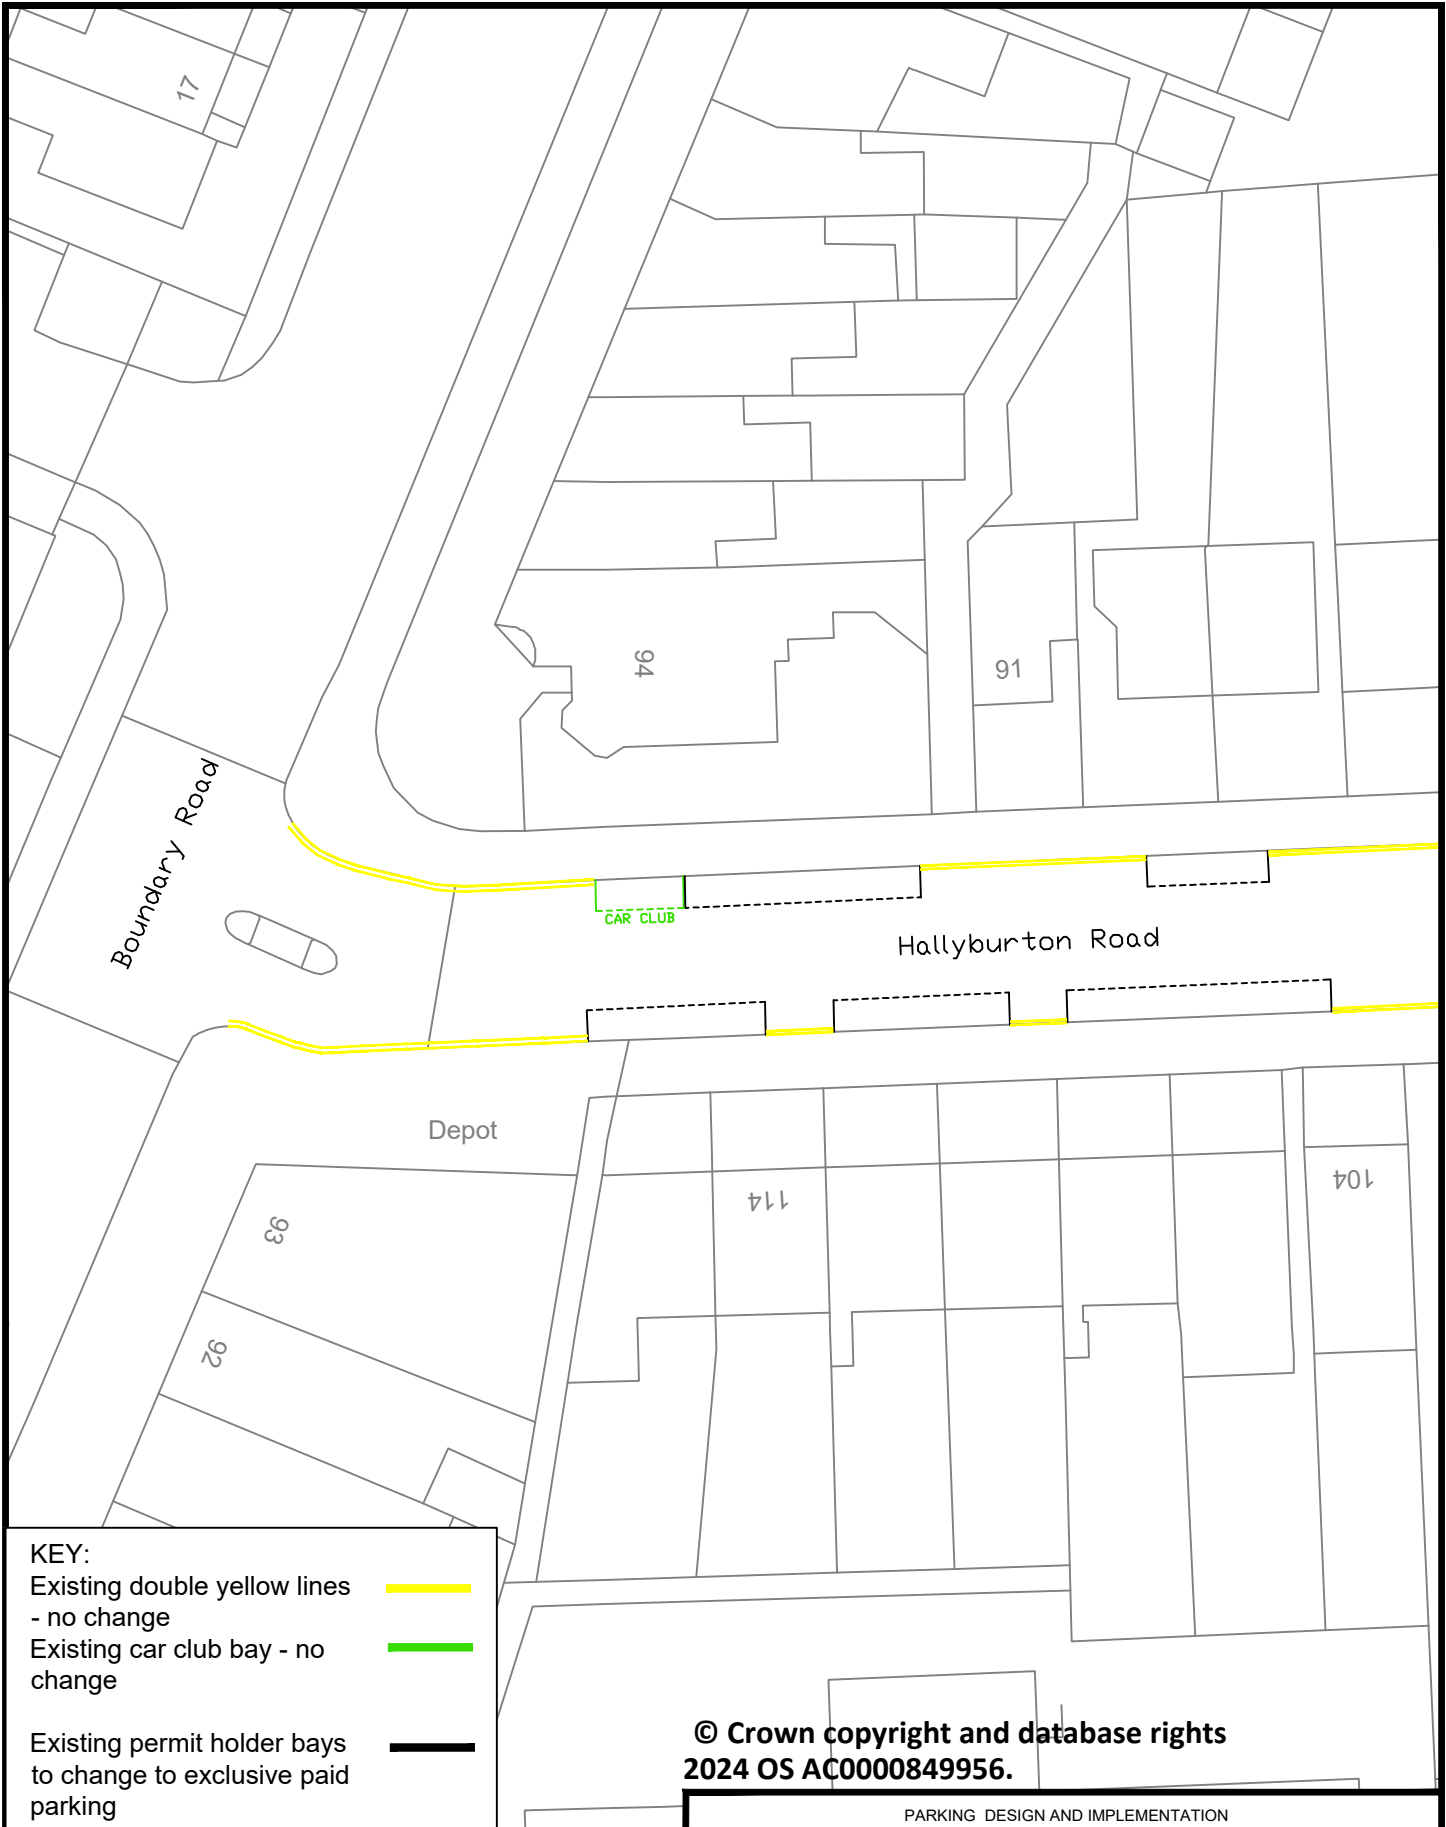



**KEY:**  
 Existing double yellow lines - no change   
 Existing car club bay - no change   
 Existing permit holder bays to change to exclusive paid parking 

© Crown copyright and database rights  
 2024 OS AC0000849956.

PARKING DESIGN AND IMPLEMENTATION

**Address: Hallyburton Road, Hove  
 Zone 11**

Not To Scale

Date Drawn: Nov. 2024

Drawn: L.H.

Ref: CPZ-11-HKN-001



Reason: To convert sections of permit holder parking into exclusive paid parking, max. stay 11 hours