


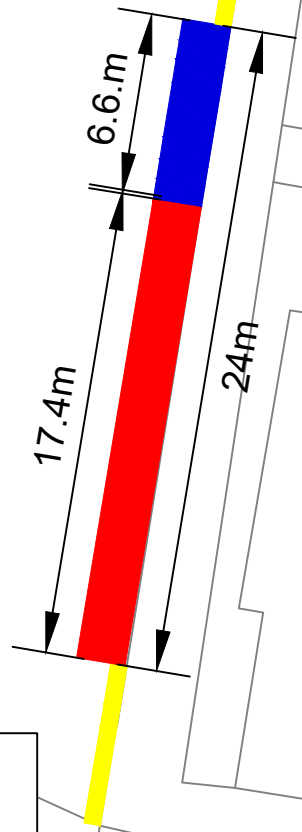

ST AUBYNS SOUTH



1 to 8

St Aubyns Mansions

KEY:

- Proposed removal of permit holder only bay. Proposed disabled bay, 6 hour max stay, no return within 1 hour.
- Existing disabled bay

© Crown Copyright. Licence: OS AC0000849956
Brighton & Hove City Council 2024.

Parking Design & Implementation

Brighton & Hove City Council

Project : St Aubyn's South, Hove

Scale : NTS

Date Drawn : Jan 2026

Drawn : AP

Drawing Number : DB - CPZN - CH - 001



Title : Proposed removal of permit only bay (N) and proposed disabled bay.