

 Brighton & Hove City Council				
PROJECT: BHCC SAFER SCHOOL STREETS - PHASE 1 WESTDENE PRIMARY SCHOOL				
TITLE: TRAFFIC REGULATION ORDER DRAWING 1				
DRAWING STATUS:				
DRAWN:	SURVEYED:	CHECKED:	APPROVED:	
PS	-	BS	-	
DRAWING No: BHCC-SSS-0004 - TRO - 01				
DATE:	SCALE:	SIZE:	REV:	
JULY 2022	1:200	A1	A	

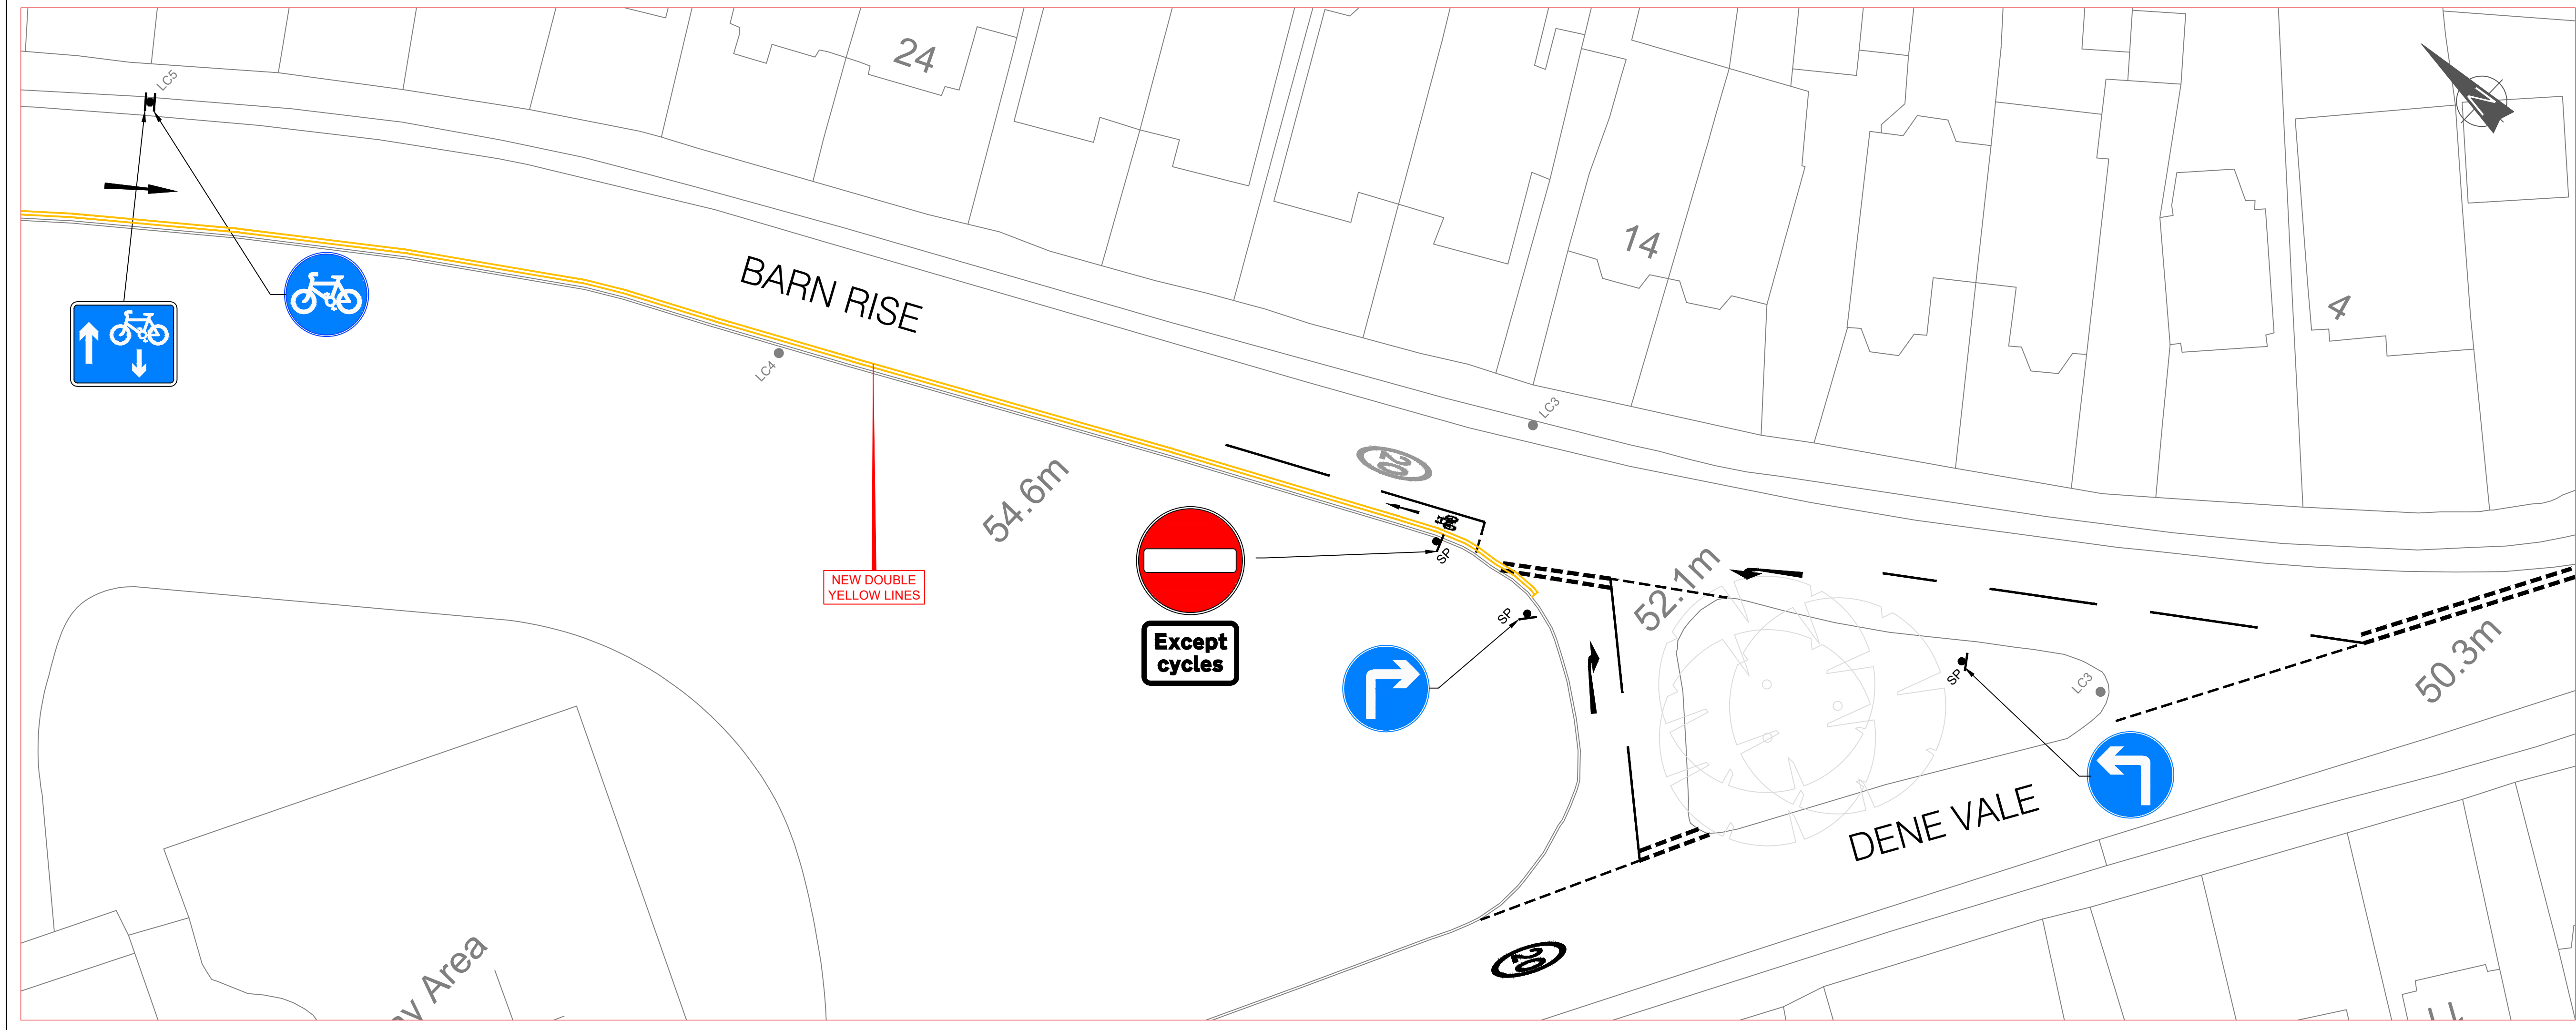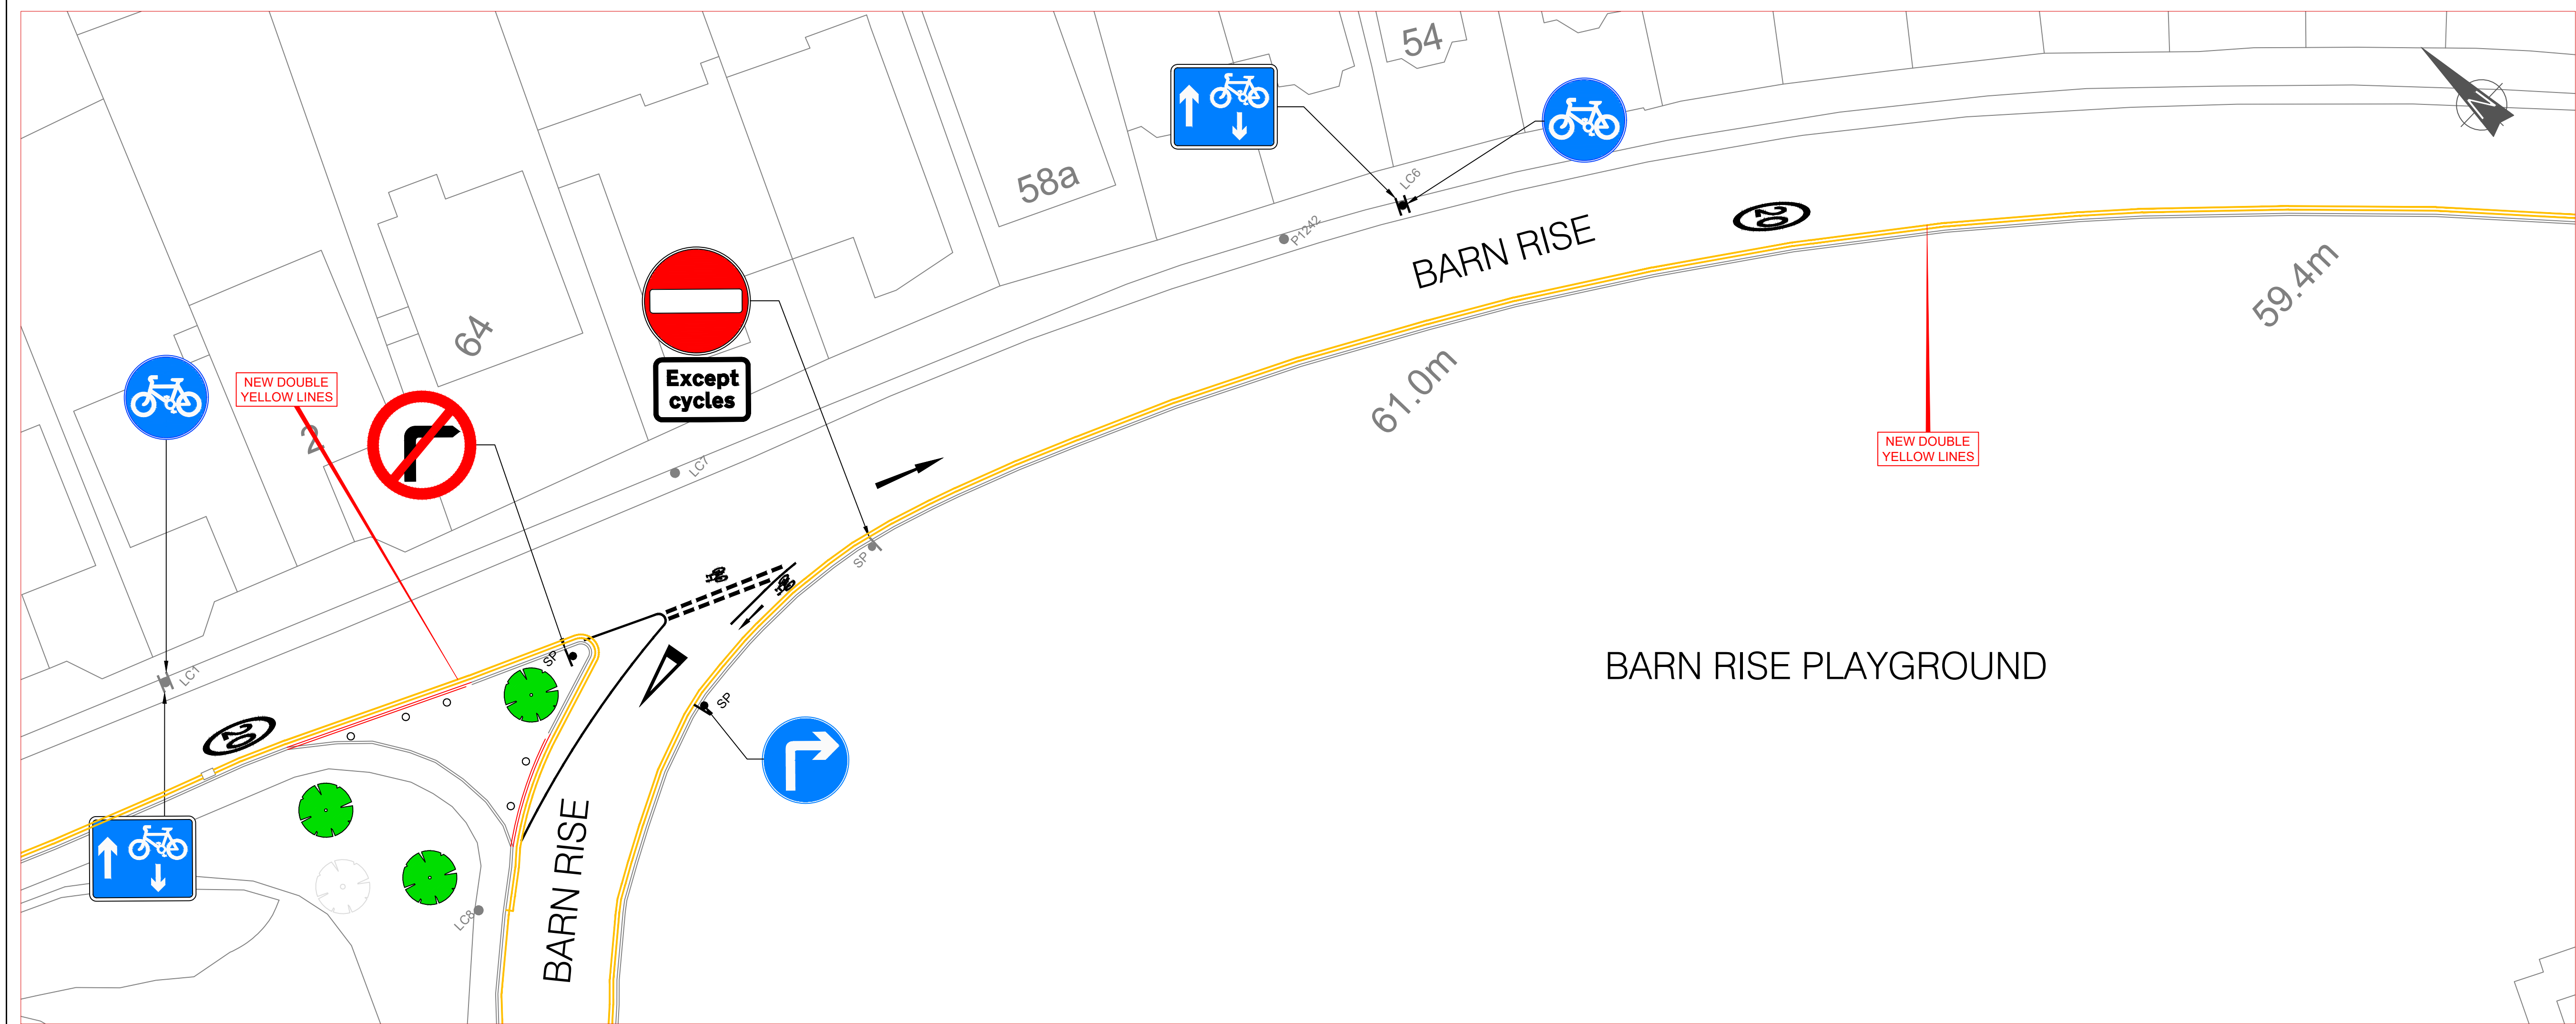


LEGEND:

REV	DATE	BY	REVISION DETAILS	CHK	APP
A	27/07/22	PS	INITIAL ISSUE	PS	

PROJECT: BHCC SAFER SCHOOL STREETS - PHASE 1 WESTDENE PRIMARY SCHOOL			
TITLE: TRAFFIC REGULATION ORDER DRAWING 2			
DRAWING STATUS: DESIGN			
DRAWN: PS	SURVEYED: -	CHECKED: BS	APPROVED: -
DRAWING No: BHCC-SSS-0004 - TRO - 02			
DATE: JULY 2022	SCALE: 1:200	SIZE: A1	REV: A

[illegible]

				
PROJECT: BHCC SAFER SCHOOL STREETS - PHASE 1 WESTDENE PRIMARY SCHOOL				
TITLE: CIRCULAR ROAD CLOSURE ORDER				
DRAWING REGULATION ORDER DRAWING 3				
DRAWING STATUS: PREPARED FOR ISSUE				
DRAWN:	SURVEYED:	CHECKED:	APPROVED:	
PS	-		BS	-
DRAWING No: BHCC-SSS-0004 - TRO - 03				
DATE:	SCALE:	SIZE:	REV:	
JULY 2022	1:200	A1	A	