




LEGEND

- PROPOSED FOOTWAY WIDENING
- EXISTING ROAD MARKINGS
- PROPOSED ROAD MARKINGS

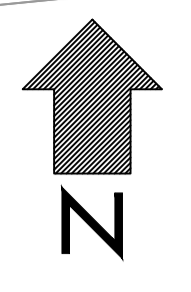

ennis
burt

CORNWALL GARDENS

ST BERNADETTE'S
RC PRIMARY

Rev	Date	Description	IC	GW	GW
-	19.08.20	FIRST ISSUE			

This drawing has been specifically prepared to meet the requirements of the named client and may contain design and innovative features which differ from conventional design standards.



38 Foundry Street
Brighton
BN1 4AT
Tel. 01273 056 122
Mail. info@projectcentre.co.uk
Web. www.projectcentre.co.uk

Client

Project

SCHOOL STREETS
FOOTWAY EXTENSIONS

Drawing Title

ST BERNADETTE'S RC PRIMARY
GENERAL ARRANGEMENT

Drawing Status


INFORMATION

Drawn	Designed	Date	Scale	Size
TW	-	18.08.2020	1:200	A1

Drawing No.	Rev
1000006676-3-010-03	-



- LEGEND**
- PROPOSED FOOTWAY WIDENING
 - EXISTING ROAD MARKINGS
 - PROPOSED ROAD MARKINGS

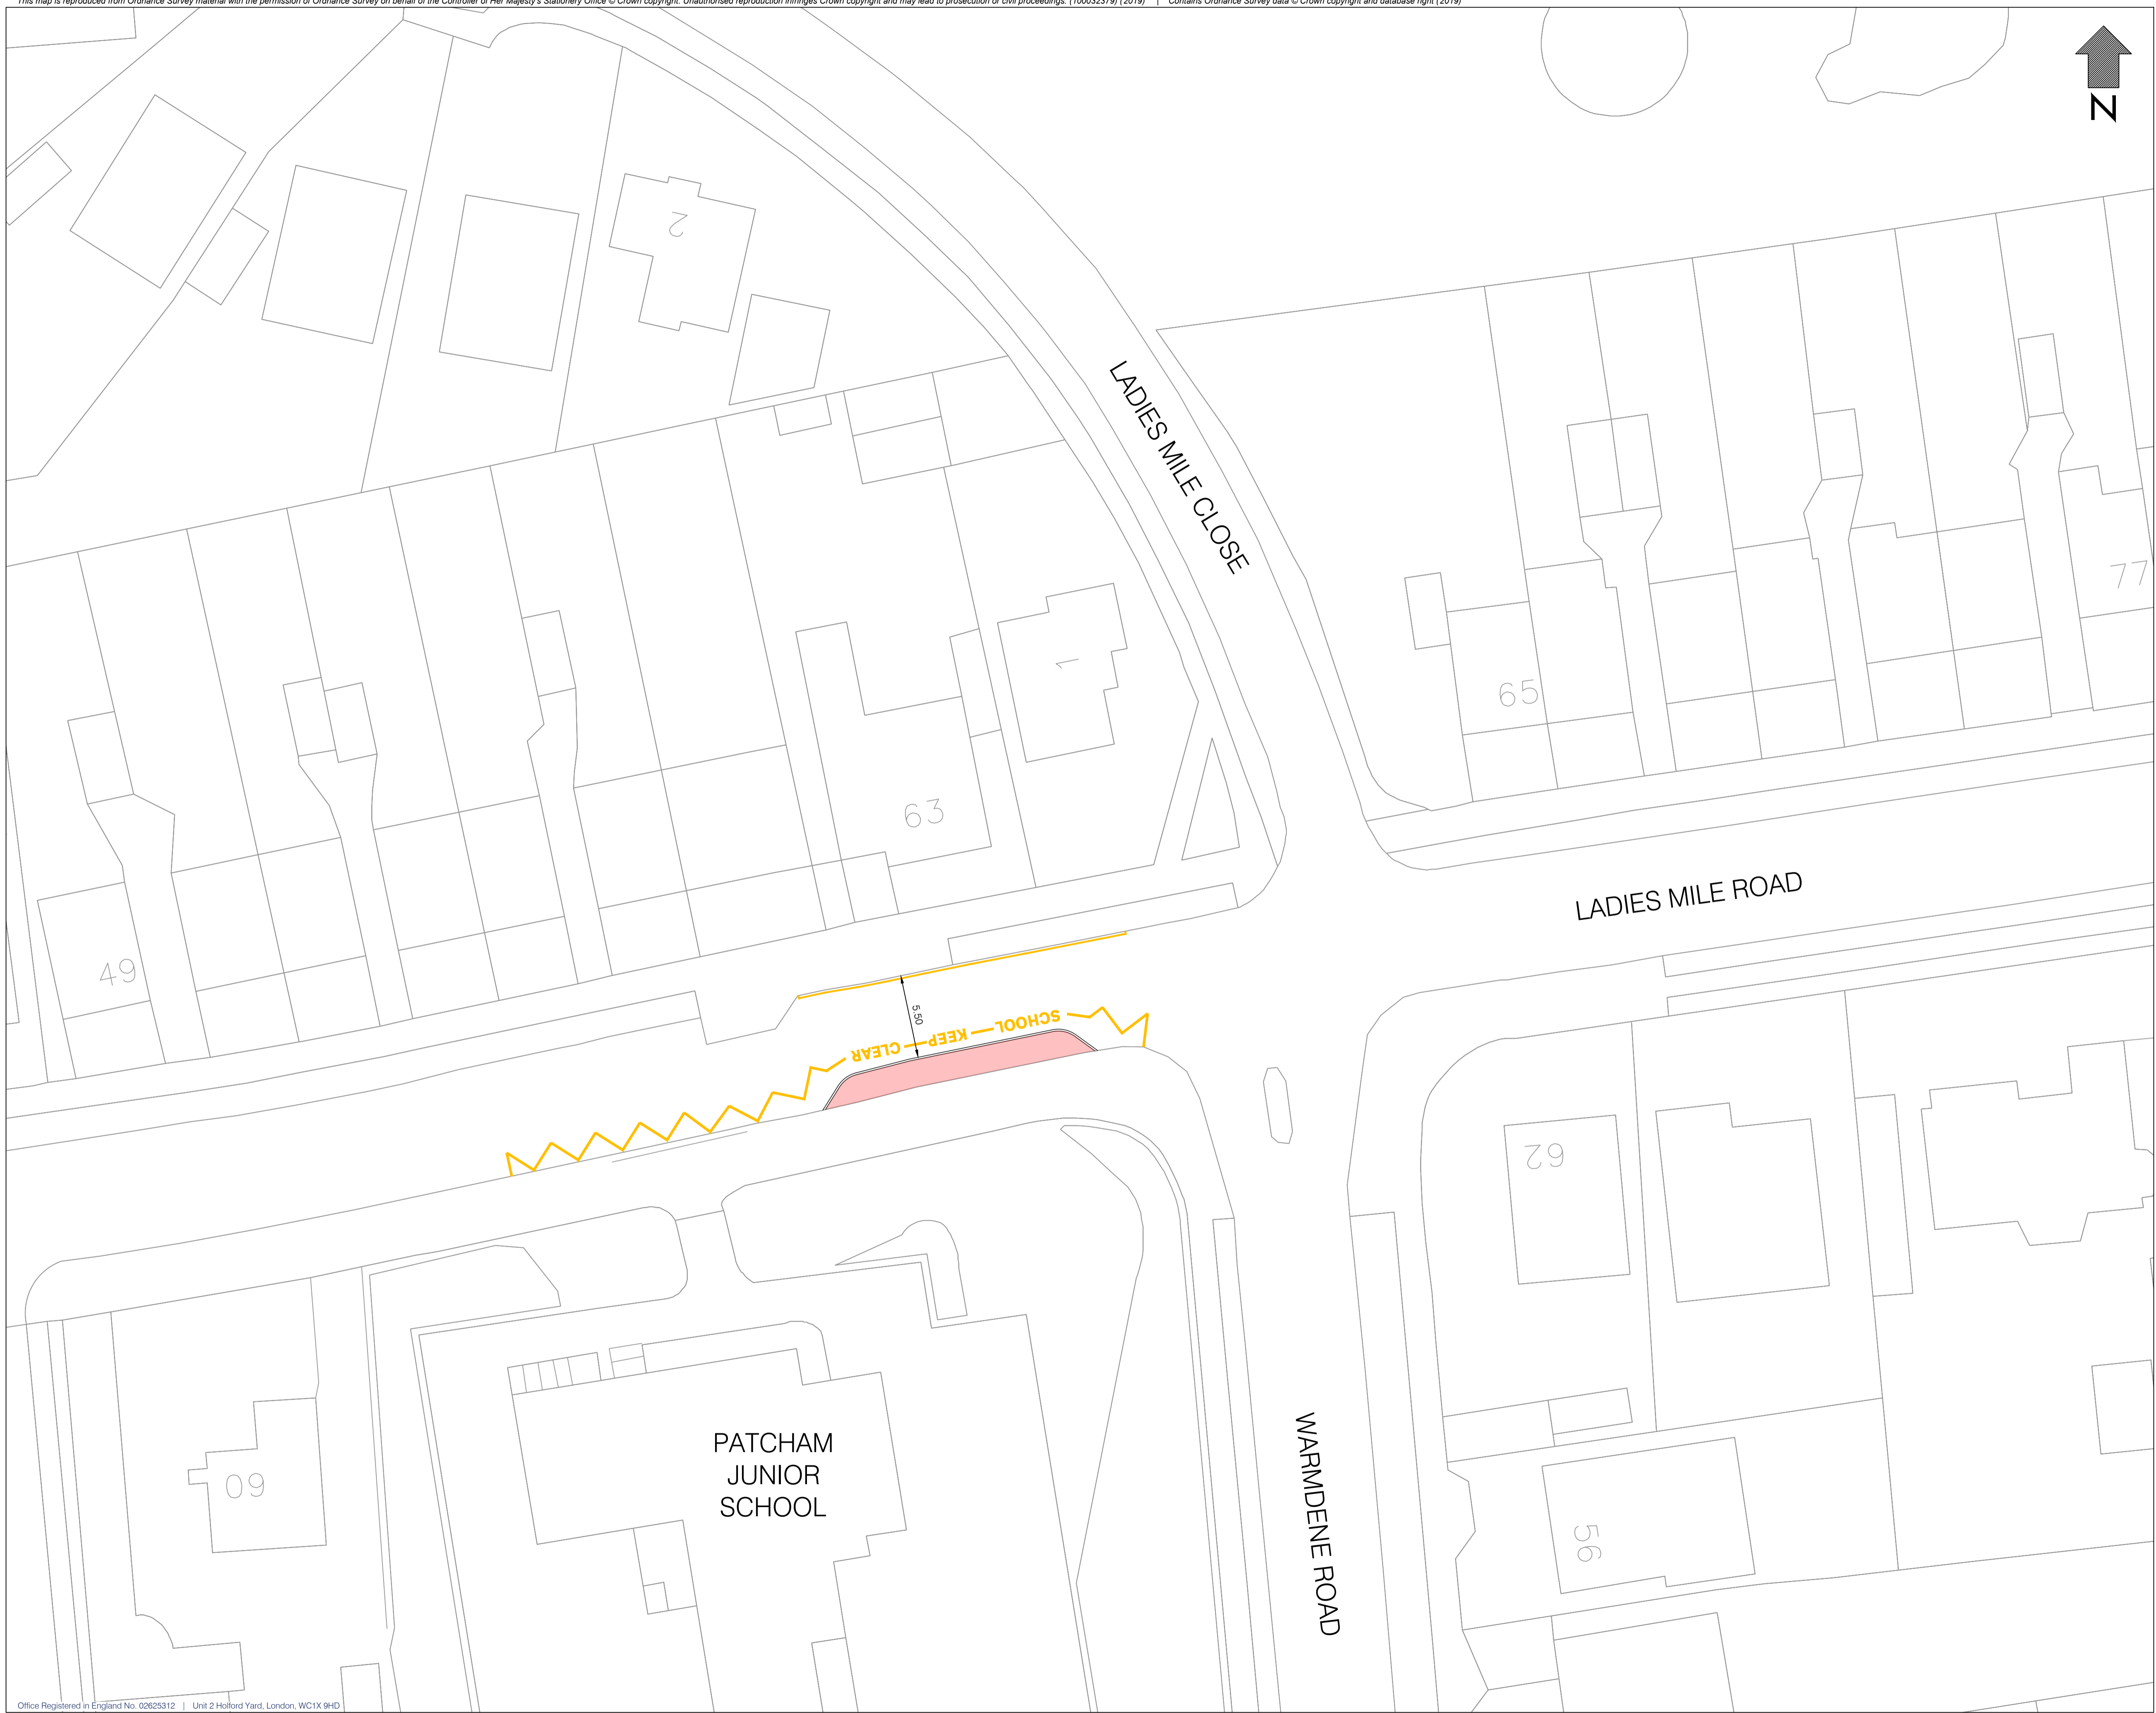

Rev	Date	Description	IC	GW	GW
-	19.08.20	FIRST ISSUE			

This drawing has been specifically prepared to meet the requirements of the named client and may contain design and innovative features which differ from conventional design standards.



PROJECT CENTRE
part of Marston Holdings

38 Foundry Street
Brighton
BN1 4AT
Tel. 01273 056 122
Mail. info@projectcentre.co.uk
Web. www.projectcentre.co.uk



Client
Brighton & Hove City Council

Project
SCHOOL STREETS
FOOTWAY EXTENSIONS

Drawing Title
PATCHAM JUNIOR
GENERAL ARRANGEMENT

Drawing Status
INFORMATION

Drawn	Designed	Date	Scale	Size
TW	-	18.08.2020	1:200	A1

Drawing No. 1000006676-3-010-05 | Rev -