









- Key:
-  Existing infrastructure & proposed development
  -  Existing road markings
  -  Proposed and reapplied road markings (not requiring TRO)
  -  Proposed prohibition of waiting at any time (double yellow lines)
  -  Proposed bus stop relocation
  -  Proposed access widening



Old Argus Works, Crowhurst Road, Brighton, Section 278 Proposal Traffic Regulation Order Plan

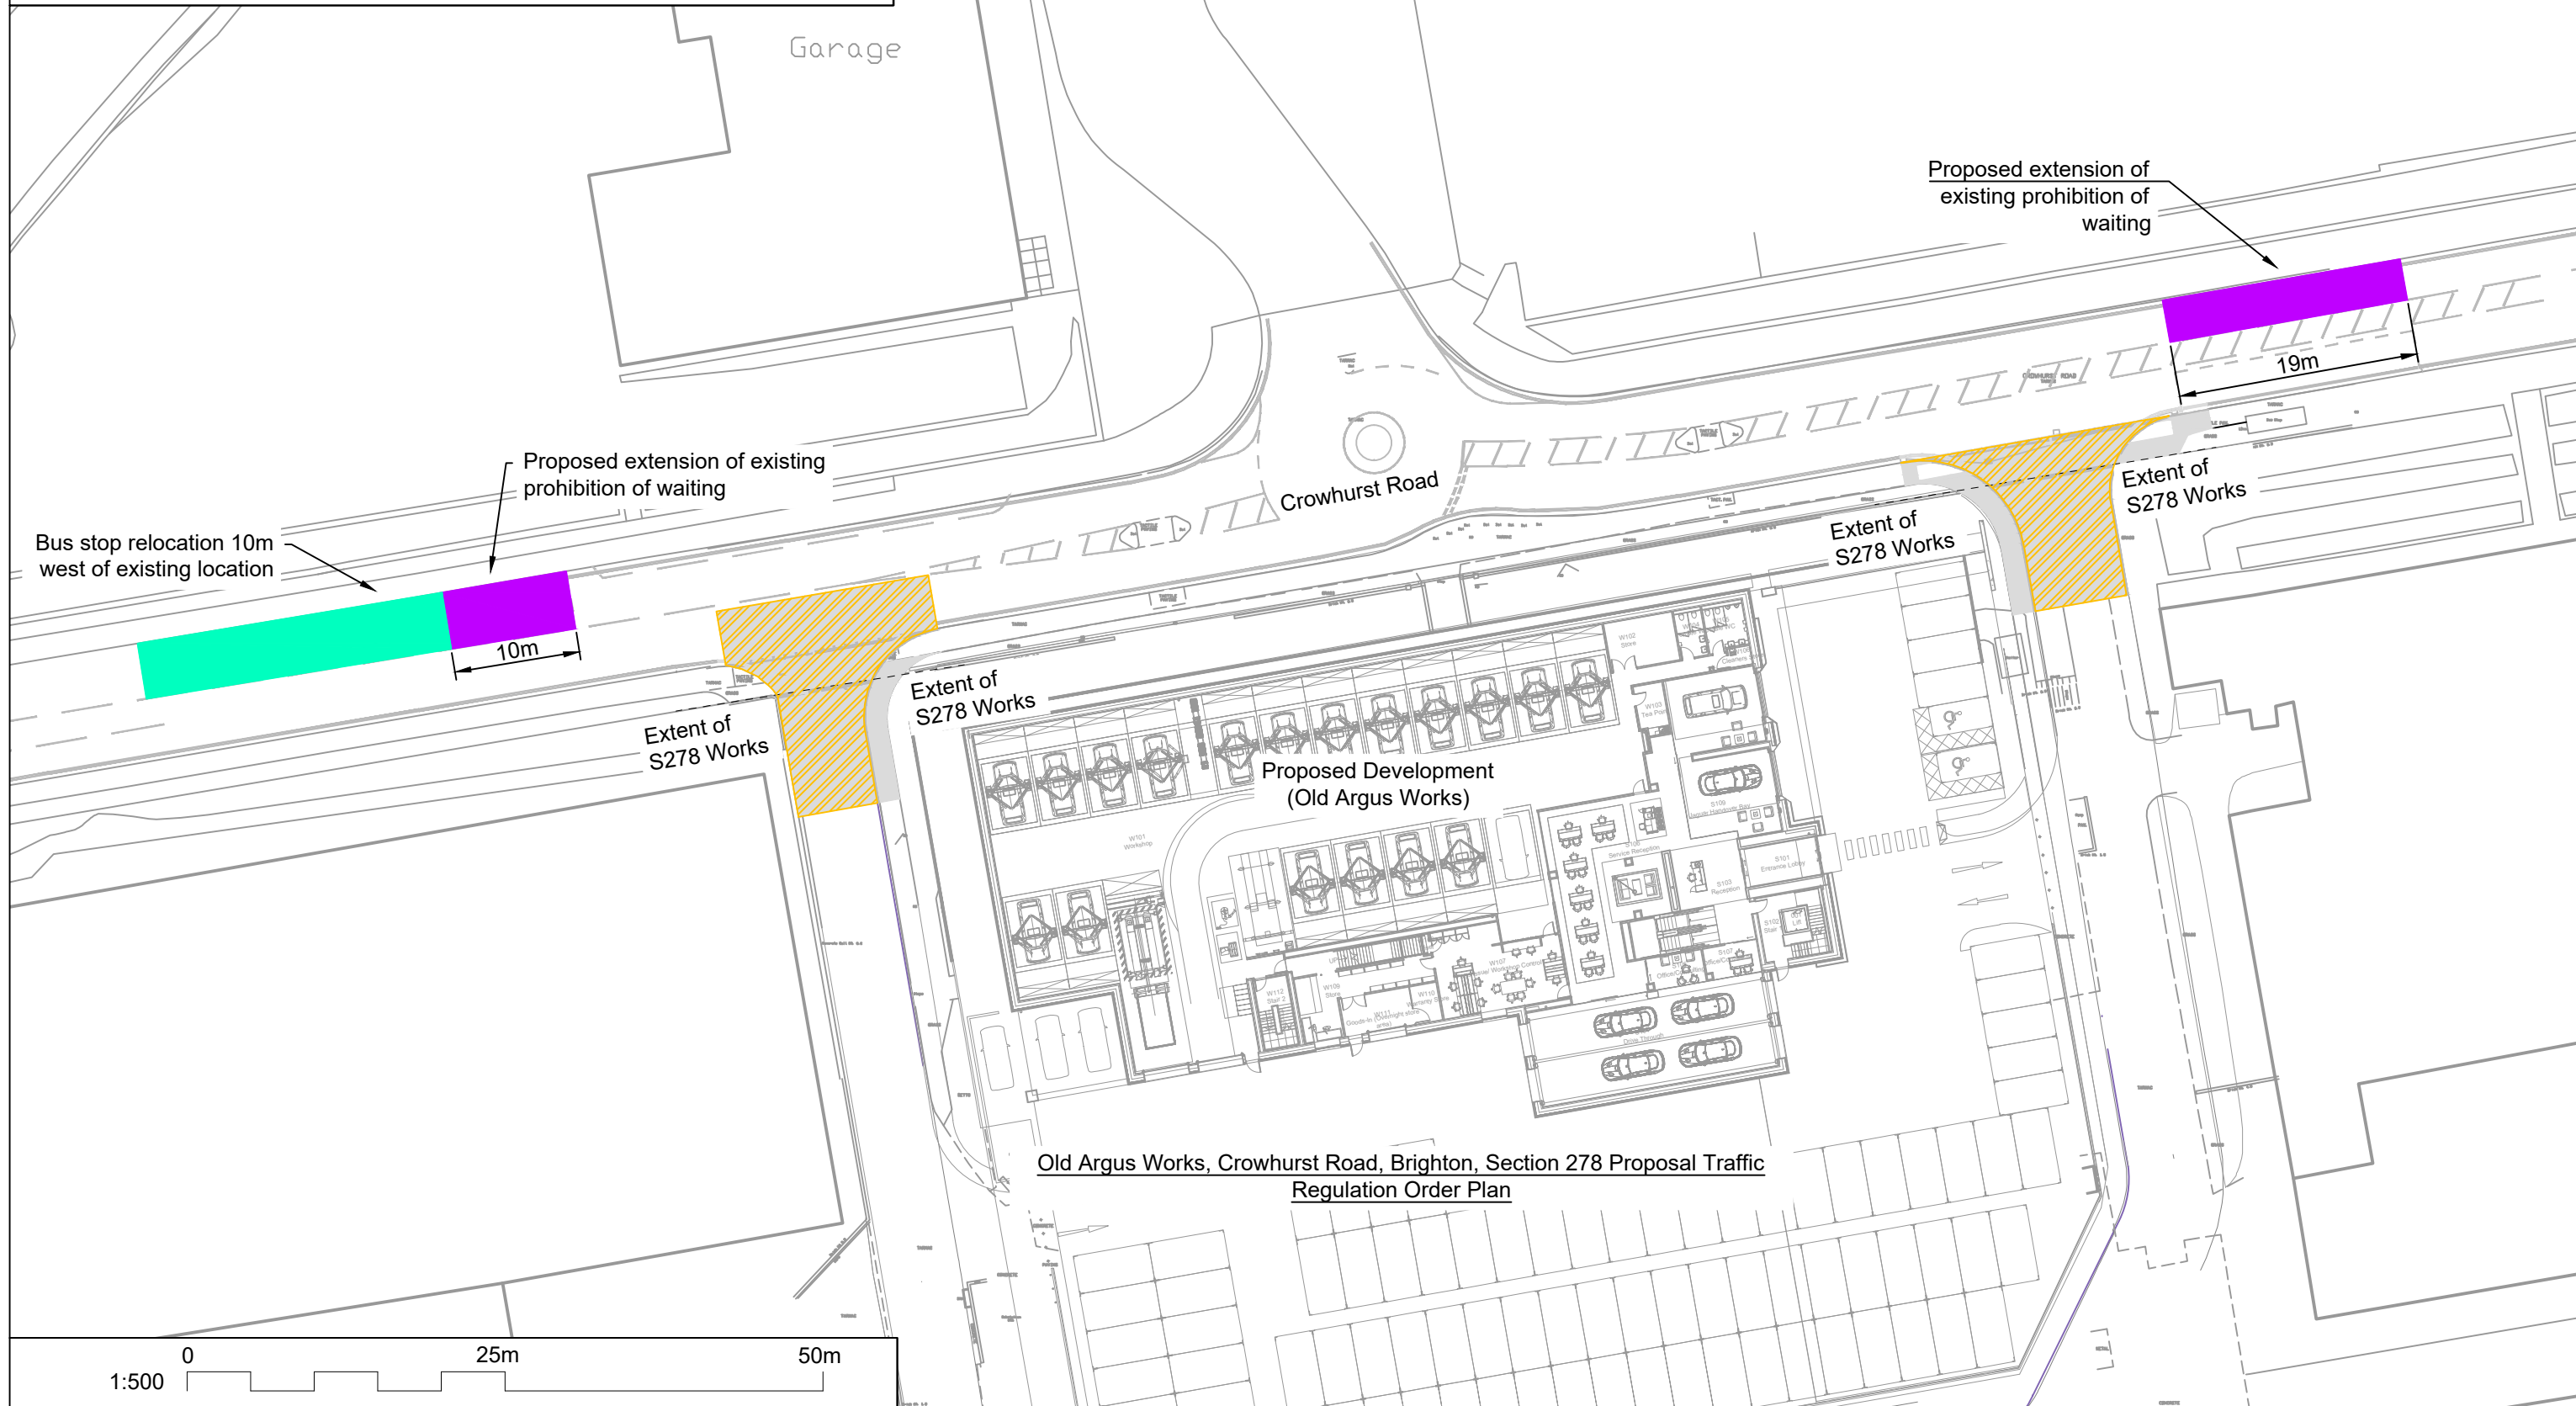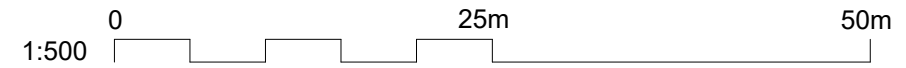

This document is issued for the party which commissioned it and for specific purposes connected with the captioned project only. It should not be relied upon by any other party or used for any other purpose. We accept no responsibility for the consequences of this document being relied upon by any other party, or being used for any other purpose, or containing any error or omission which is due to an error or omission in data supplied to us by other parties.