








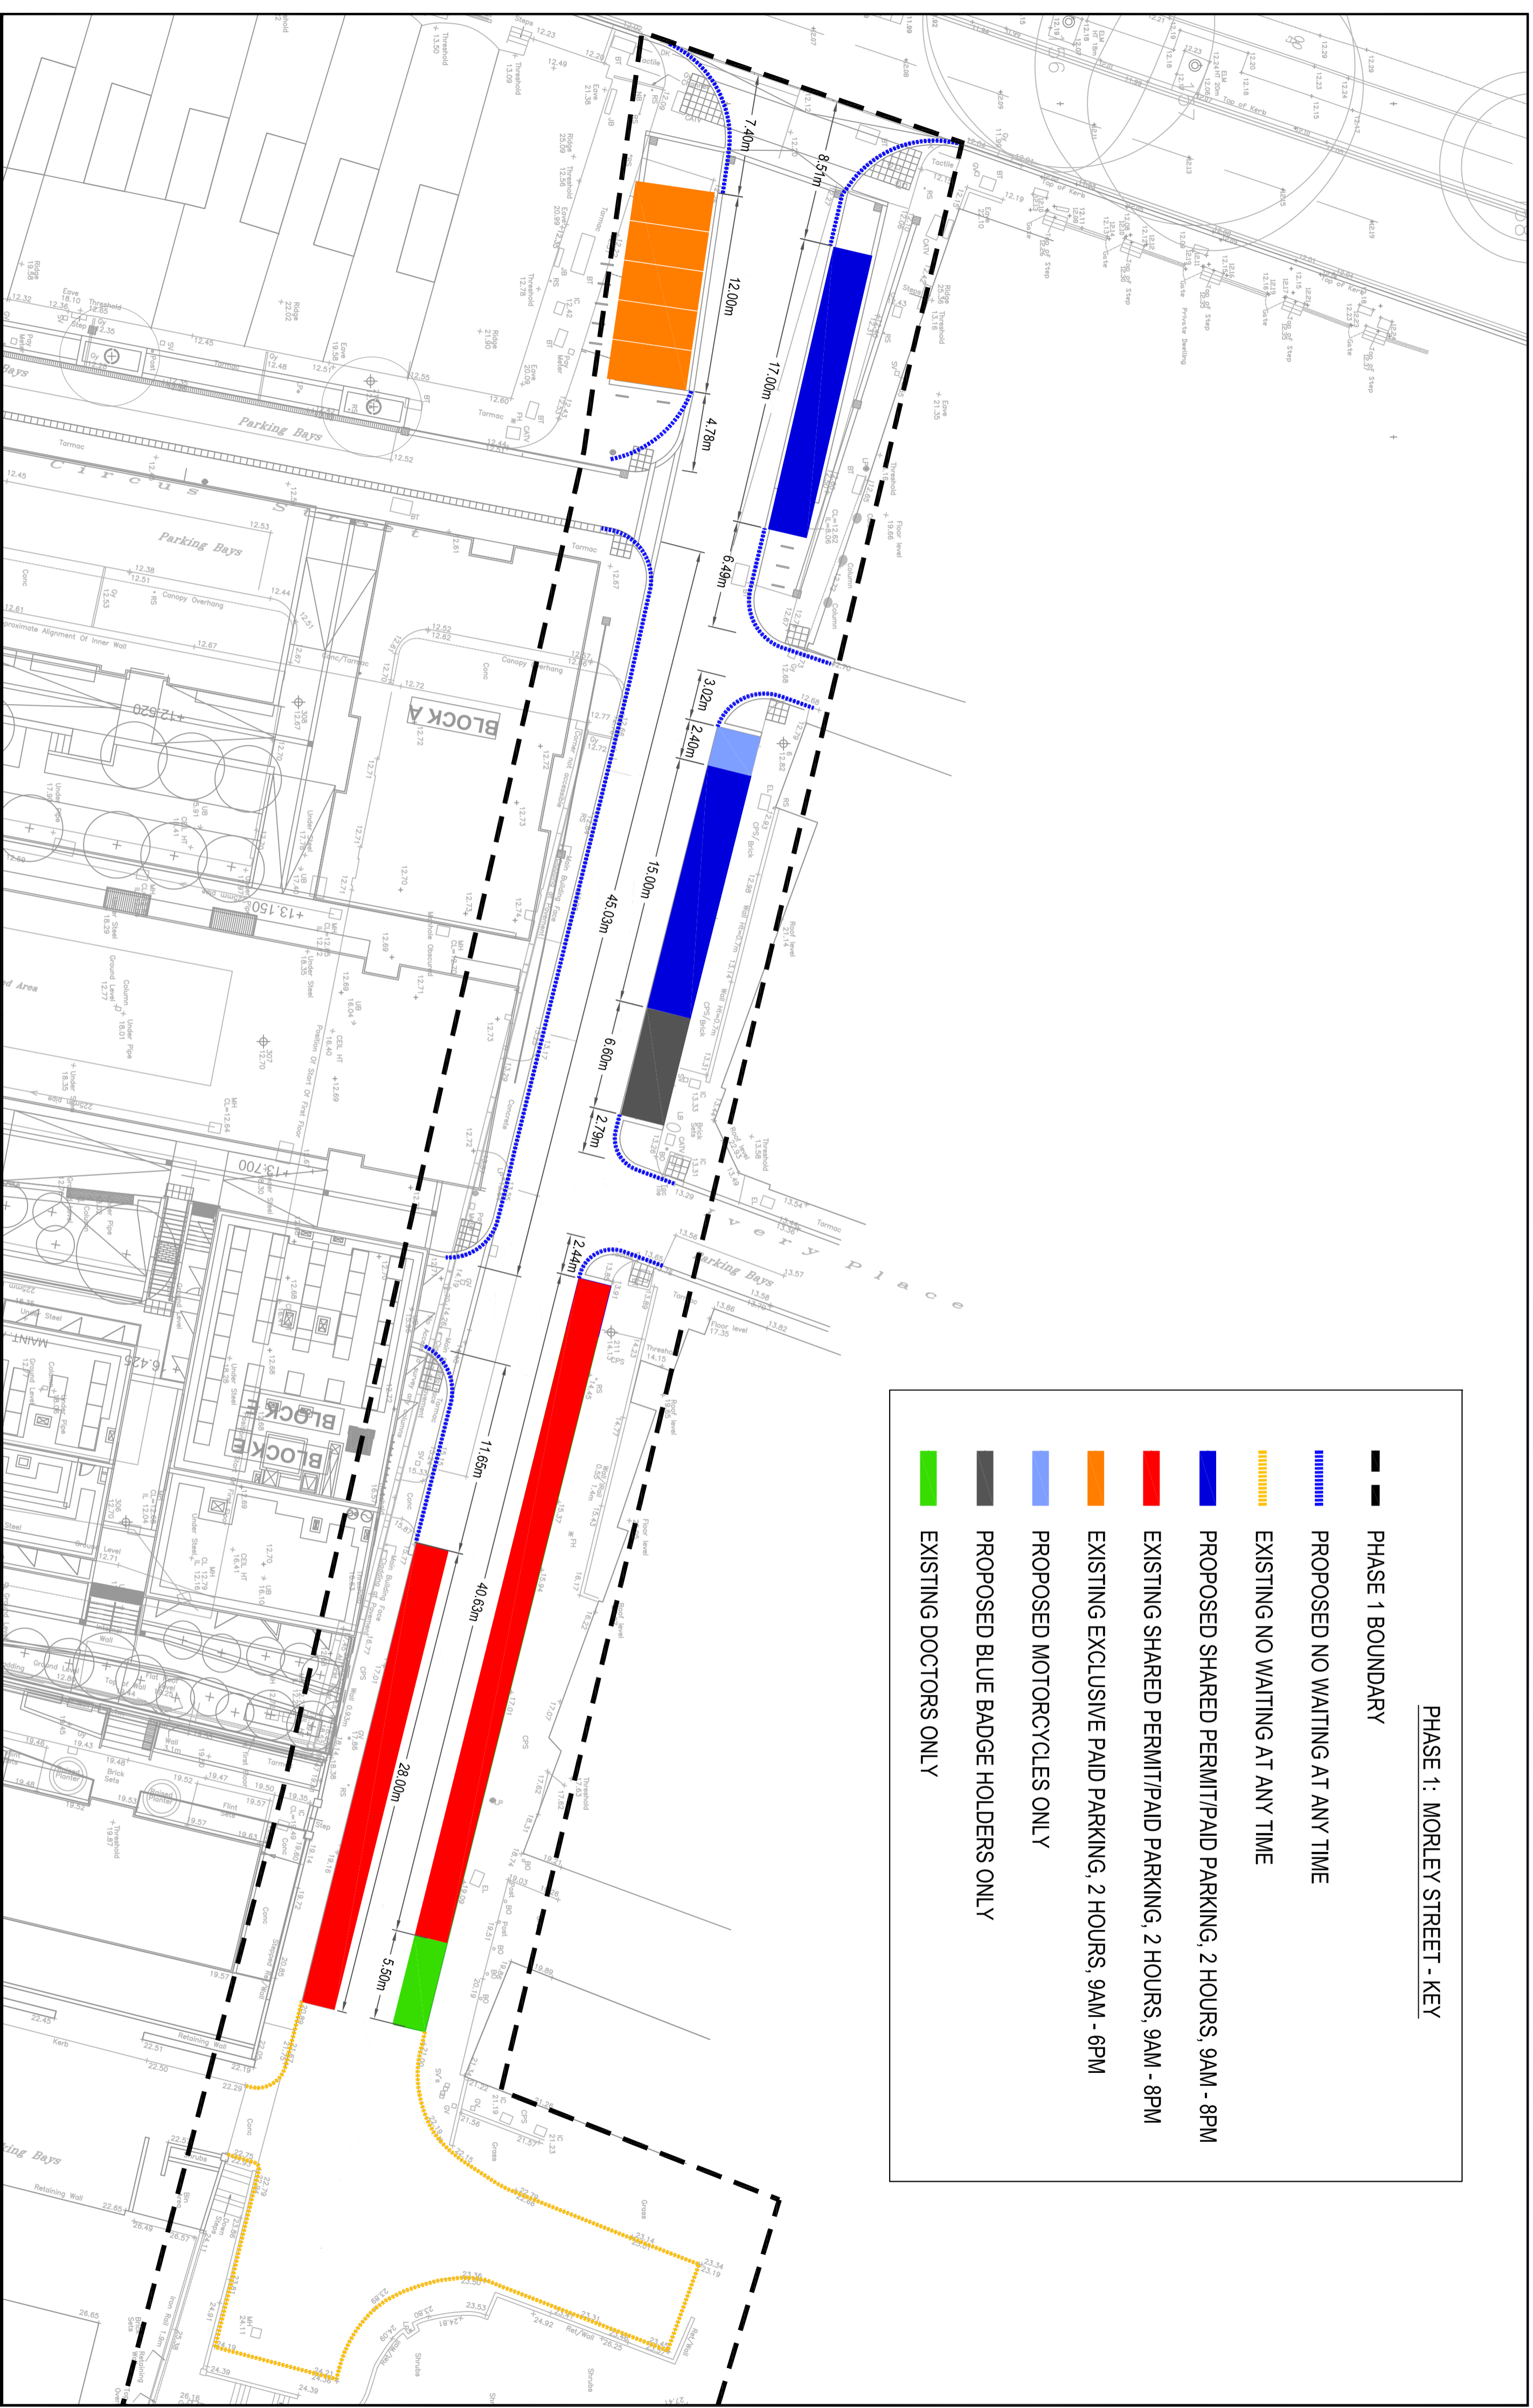


**PHASE 1 : MORLEY STREET - KEY**

-  PHASE 1 BOUNDARY
-  PROPOSED NO WAITING AT ANY TIME
-  EXISTING NO WAITING AT ANY TIME
-  PROPOSED SHARED PERMIT/PAID PARKING, 2 HOURS, 9AM - 8PM
-  EXISTING SHARED PERMIT/PAID PARKING, 2 HOURS, 9AM - 8PM
-  EXISTING EXCLUSIVE PAID PARKING, 2 HOURS, 9AM - 6PM
-  PROPOSED MOTORCYCLES ONLY
-  PROPOSED BLUE BADGE HOLDERS ONLY
-  EXISTING DOCTORS ONLY



© Crown Copyright. Licence: 100020999. Brighton & Hove City Council, 2015.

<b>PARKING INFRASTRUCTURE</b> TRANSPORT		<b>PHASE 1 - MORLEY STREET</b>	
<b>PROPOSED PARKING RESTRICTIONS</b>			
Scale	1:250	Original dwg. size	A2
Drawn	CML	Checked	Approved
Drawing status	FINAL	Drawing Number	BHCC_CPZ_C_P1
Date	OCT19	Rev	-