

Road Marking Schedule

TSRGD Ref.	Length	Width	Dash length	Gap length	Description
1028.4	53m	100mm	600mm	600mm	EDGE OF LOADING BAY
1018.1	54m	2 * 100mm	N/A	N/A	NO PARKING AT A NY TIME

Road Signs Schedule


No.	TSRGD Ref.	Size	Sign Face Material	Description	Mounting height (mm)
S1	660.6	X height: 30mm, 250mm * 110mm	Non-Reflective Class NR1	LOADING ONLY	2400
S2	660.6	X height: 30mm, 250mm * 110mm	Non-Reflective Class NR1	LOADING ONLY	2400
S3	660.6	X height: 30mm, 250mm * 110mm	Non-Reflective Class NR1	LOADING ONLY	2400

GENERAL NOTES

- The location, size, depth and identification of existing services that may be shown or referred to on this drawing have been assessed from non-intrusive observations, record drawings or the file. The contractor shall safely carry out intrusive investigations, trial holes or soundings prior to commencing work to satisfy himself that it is safe to proceed and that the assessments are accurate. Any discrepancies shall be notified to gta prior to works commencing.
- Tender or billing drawings shall not be used for construction or the ordering of materials.
- Do not scale. All dimensions and levels to be site confirmed.
- This drawing shall be read in conjunction with all relevant architects, consultants drawings and specifications, together with H&S plan requirements.
- Copyright: This drawing must not be copied, amended nor reproduced without the prior written agreement of gta.
- All drawings specifications and recommendations made by gta are subject to Local Authority and other relevant Statutory Authorities approval. Any works or services made abortive due to the client proceeding prior to these approvals is considered wholly at the Clients risk. gta hold no responsibility for resulting abortive works or costs.

For complete lighting design please see lighting design drawing produced by loveday

Existing granite channel blocks may only be retained if they are in a satisfactory condition, set to a uniform line and level on a sound foundation for incorporation into the permanent works.

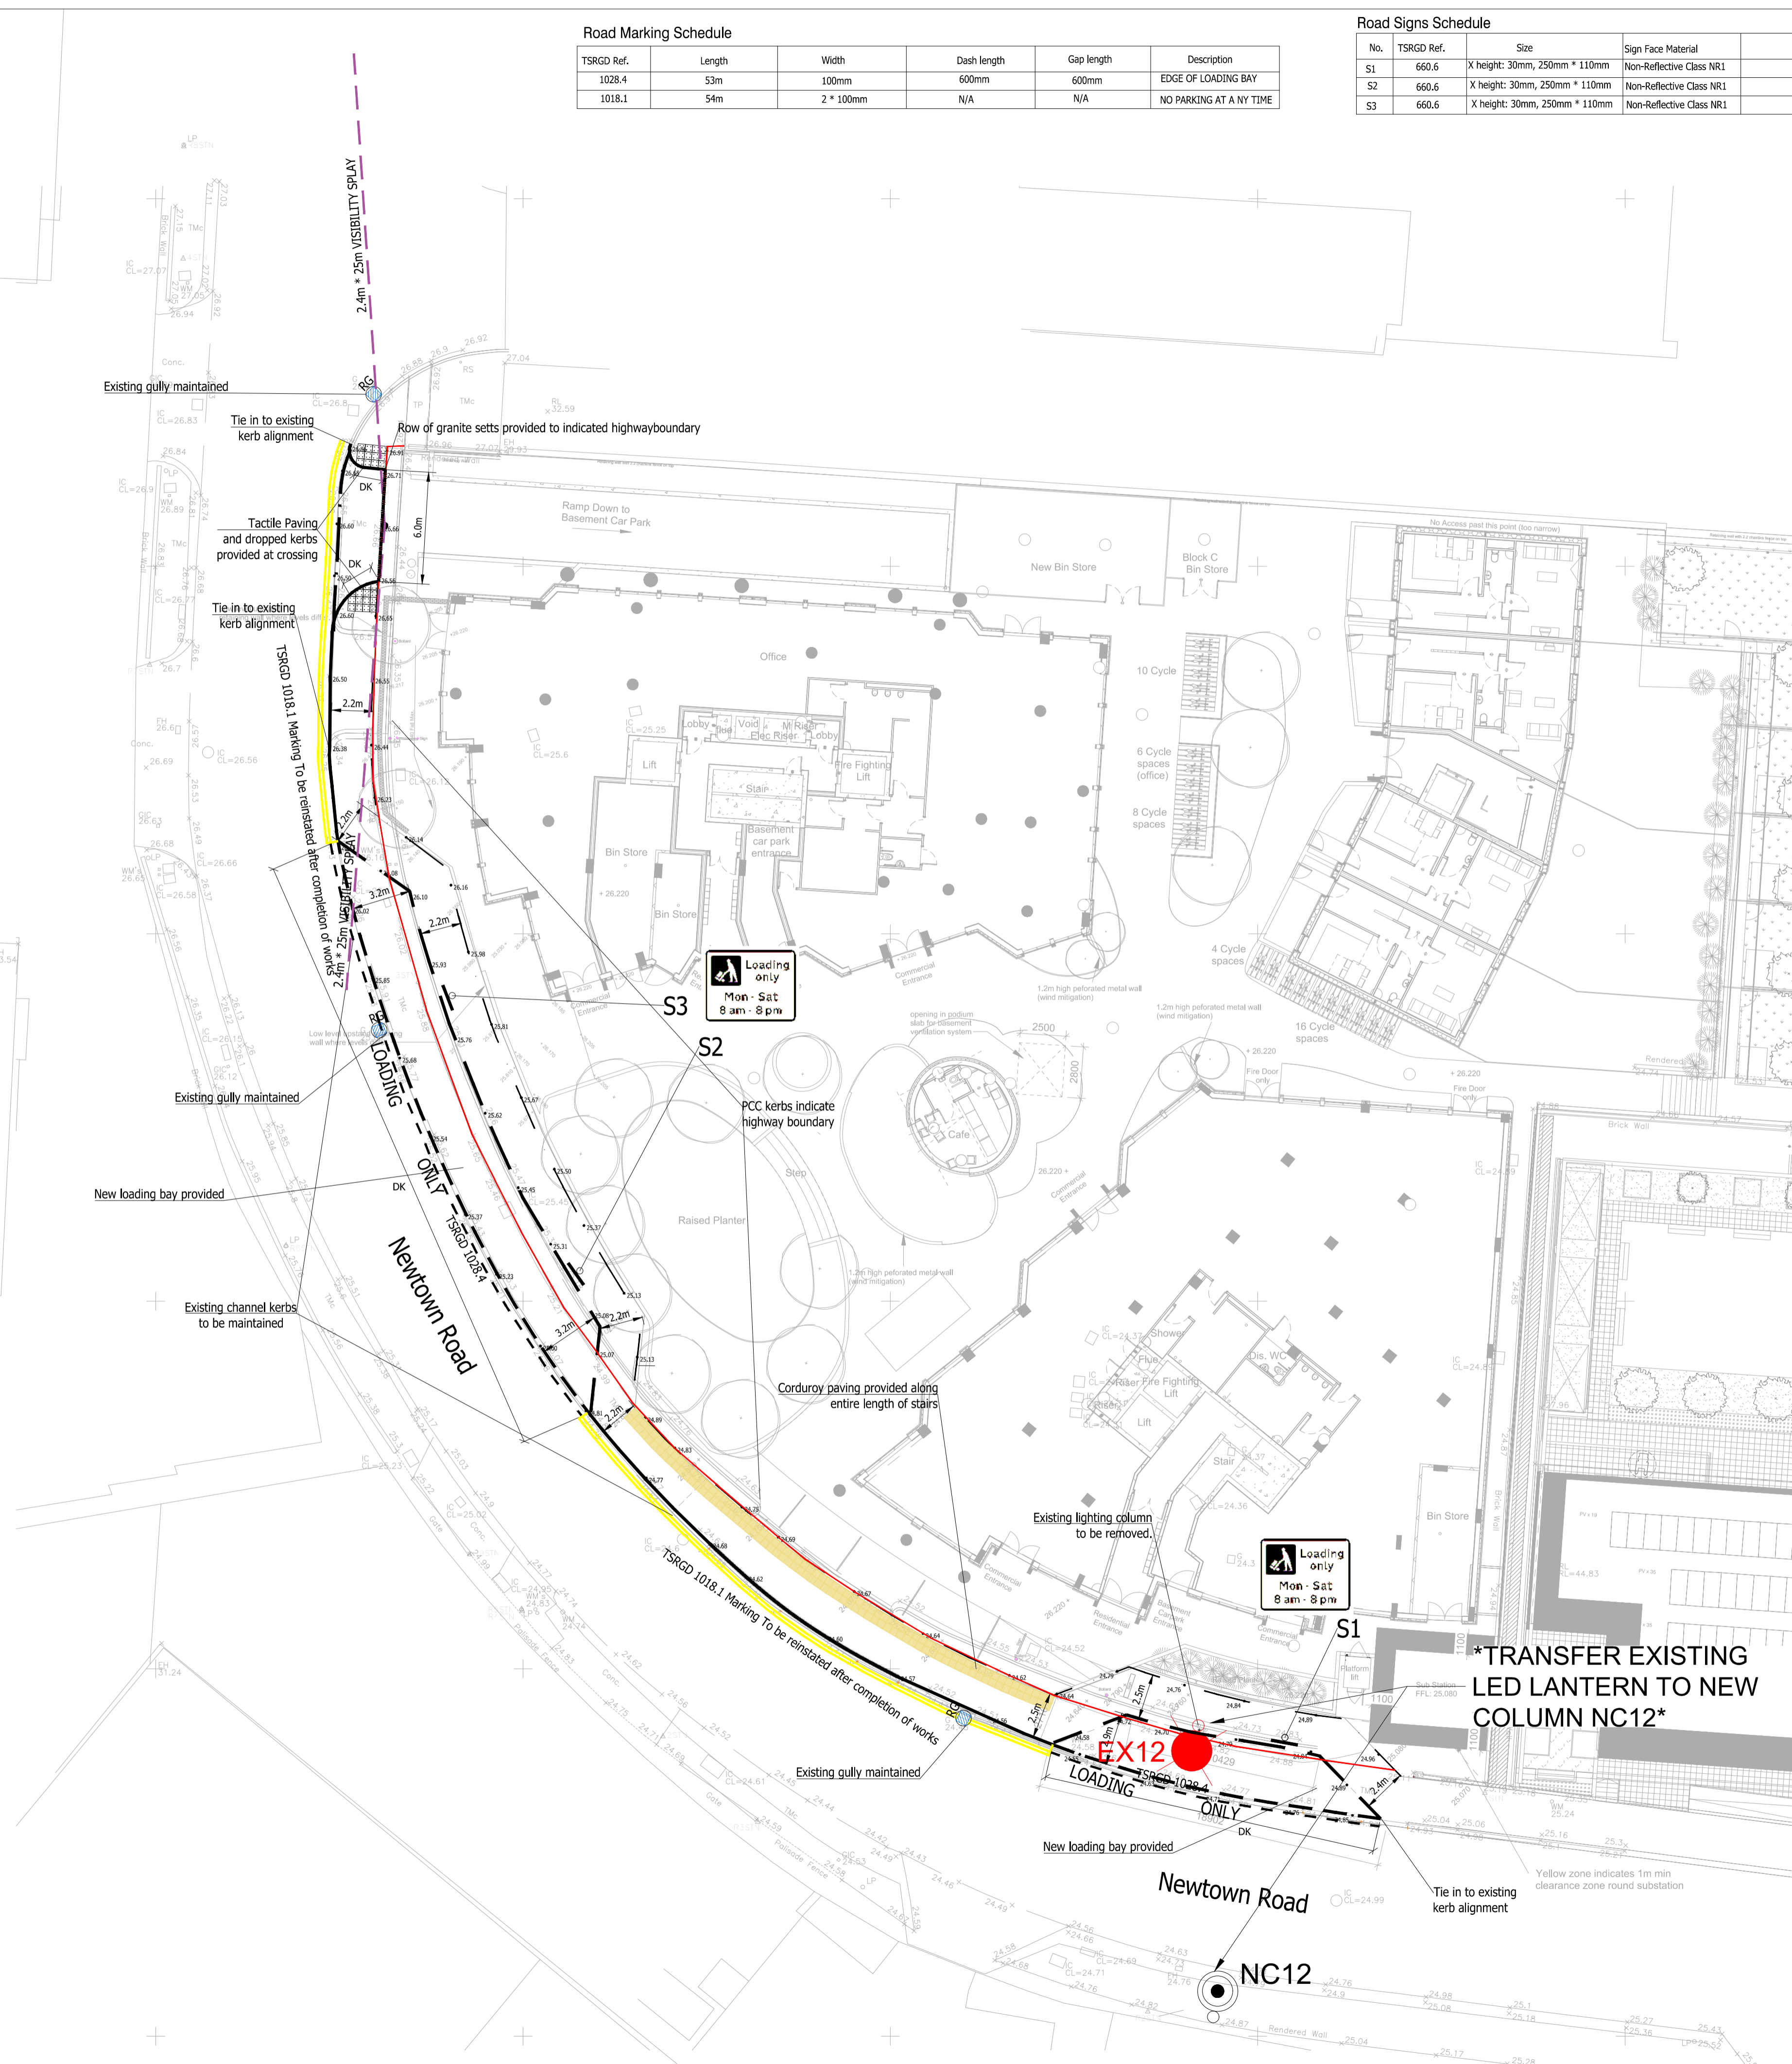

Rev	Amendments	Date	Dsn	Chk
P7	REVISED TO COUNCIL COMMENTS	2024-01-26	ART	LNS
P6	REVISED TO COMMENTS	2023-05-12	ART	LNS
P5	REVISED TO COMMENTS	2023-04-28	ART	LNS
P4	REVISED TO B&M COMMENTS	2022-07-05	ART	LNS
P3	LIGHTING COLUMN LOCATION SHOWN	2022-02-15	ART	LNS
P2	REVISED TO BH&C COMMENTS	2022-01-28	ART	LNS

Status	FOR PLANNING APPROVAL		
Client	BLUE GOLDSTONE LTD.		
Architect			
Project	NEWTOWN ROAD HOVE		
Title	GENERAL ARRANGEMENT		
Date	2021-01-19	Scale @ A1	1:200
Clients Ref		Project Ref.	11015

**gta** Civils & Transport  
 Gloucester House, 66a Church Walk,  
 Burgess Hill, West Sussex, RH15 9AS  
 Tel: 01444 871444 Web: www.gtacivils.co.uk

Drawing Number: 11015\_100 Rev: P7