
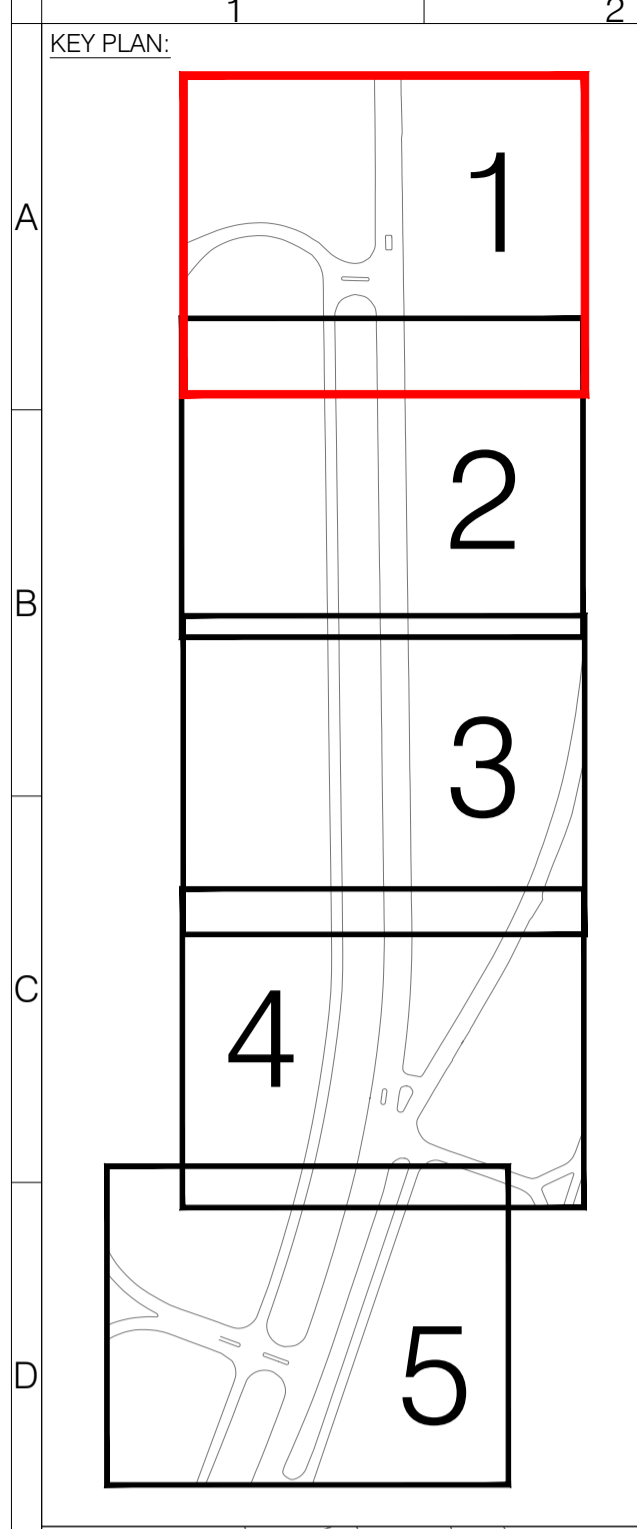


LEGEND

- New Bus Lane Extent
- New Cycle Lane Extent
- Existing Cycle Lane
- New 30 mph Speed Limit Extent

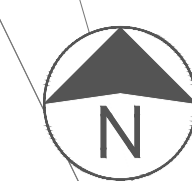

Rev	Date	Description	Drn	Chk	App
A	27.02.25	FIRST ISSUE	GS	DP	DP

This drawing has been specifically prepared to meet the requirements of the named client and may contain design and innovative features which differ from conventional design standards.

PROJECT CENTRE

www.marstonholdings.co.uk/projectcentre



Client
A23 NORTH BSIP
BUS AND CYCLE LANE IMPROVEMENTS

Project
TRO CHANGES
SHEET 1 OF 5

Drawing Status
STAGE 4

Drawn	Designed	Date	Scale	Size
GS	RF	FEB 25	1:250	A1

Drawing No. 1000009692-125-01

SAFETY, HEALTH AND ENVIRONMENTAL INFORMATION
In addition to the normal hazards and risks associated with the type of work detailed on this drawing, the following significant hazards have been identified by the designer.
No unusual hazards or risks.


Further information on these hazards can be found in the designer risk management and preconstruction information documentation.

Hazard location & ID



LEGEND

- New Bus Lane Extent
- New Cycle Lane Extent
- Existing Cycle Lane
- New 30 mph Speed Limit Extent

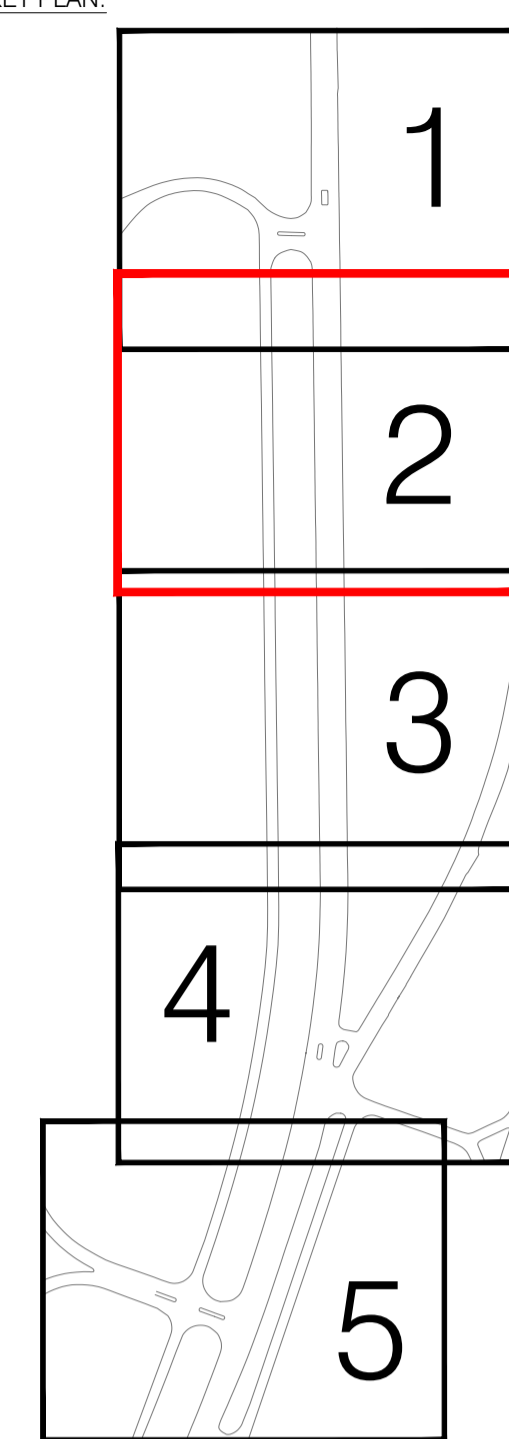

Rev	Date	Description	Drn	Chk	App
A	27.02.25	FIRST ISSUE	GS	DP	DP

This drawing has been specifically prepared to meet the requirements of the named client and may contain design and innovative features which differ from conventional design standards.

PROJECT CENTRE

www.marstonholdings.co.uk/projectcentre



Client

A23 NORTH BSIP
BUS AND CYCLE LANE IMPROVEMENTS

Project

TRO CHANGES
SHEET 2 OF 5

Drawing Status

STAGE 4

Drawn	Designed	Date	Scale	Size
GS	RF	FEB 25	1:250	A1

Drawing No.	Rev
1000009692-125-02	A



SAFETY, HEALTH AND ENVIRONMENTAL INFORMATION

In addition to the normal hazards and risks associated with the type of work detailed on this drawing, the following significant hazards have been identified by the designer.

No unusual hazards or risks.

Further information on these hazards can be found in the designer risk management and preconstruction information documentation.

Hazard location & ID

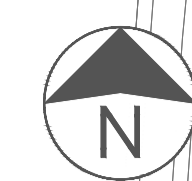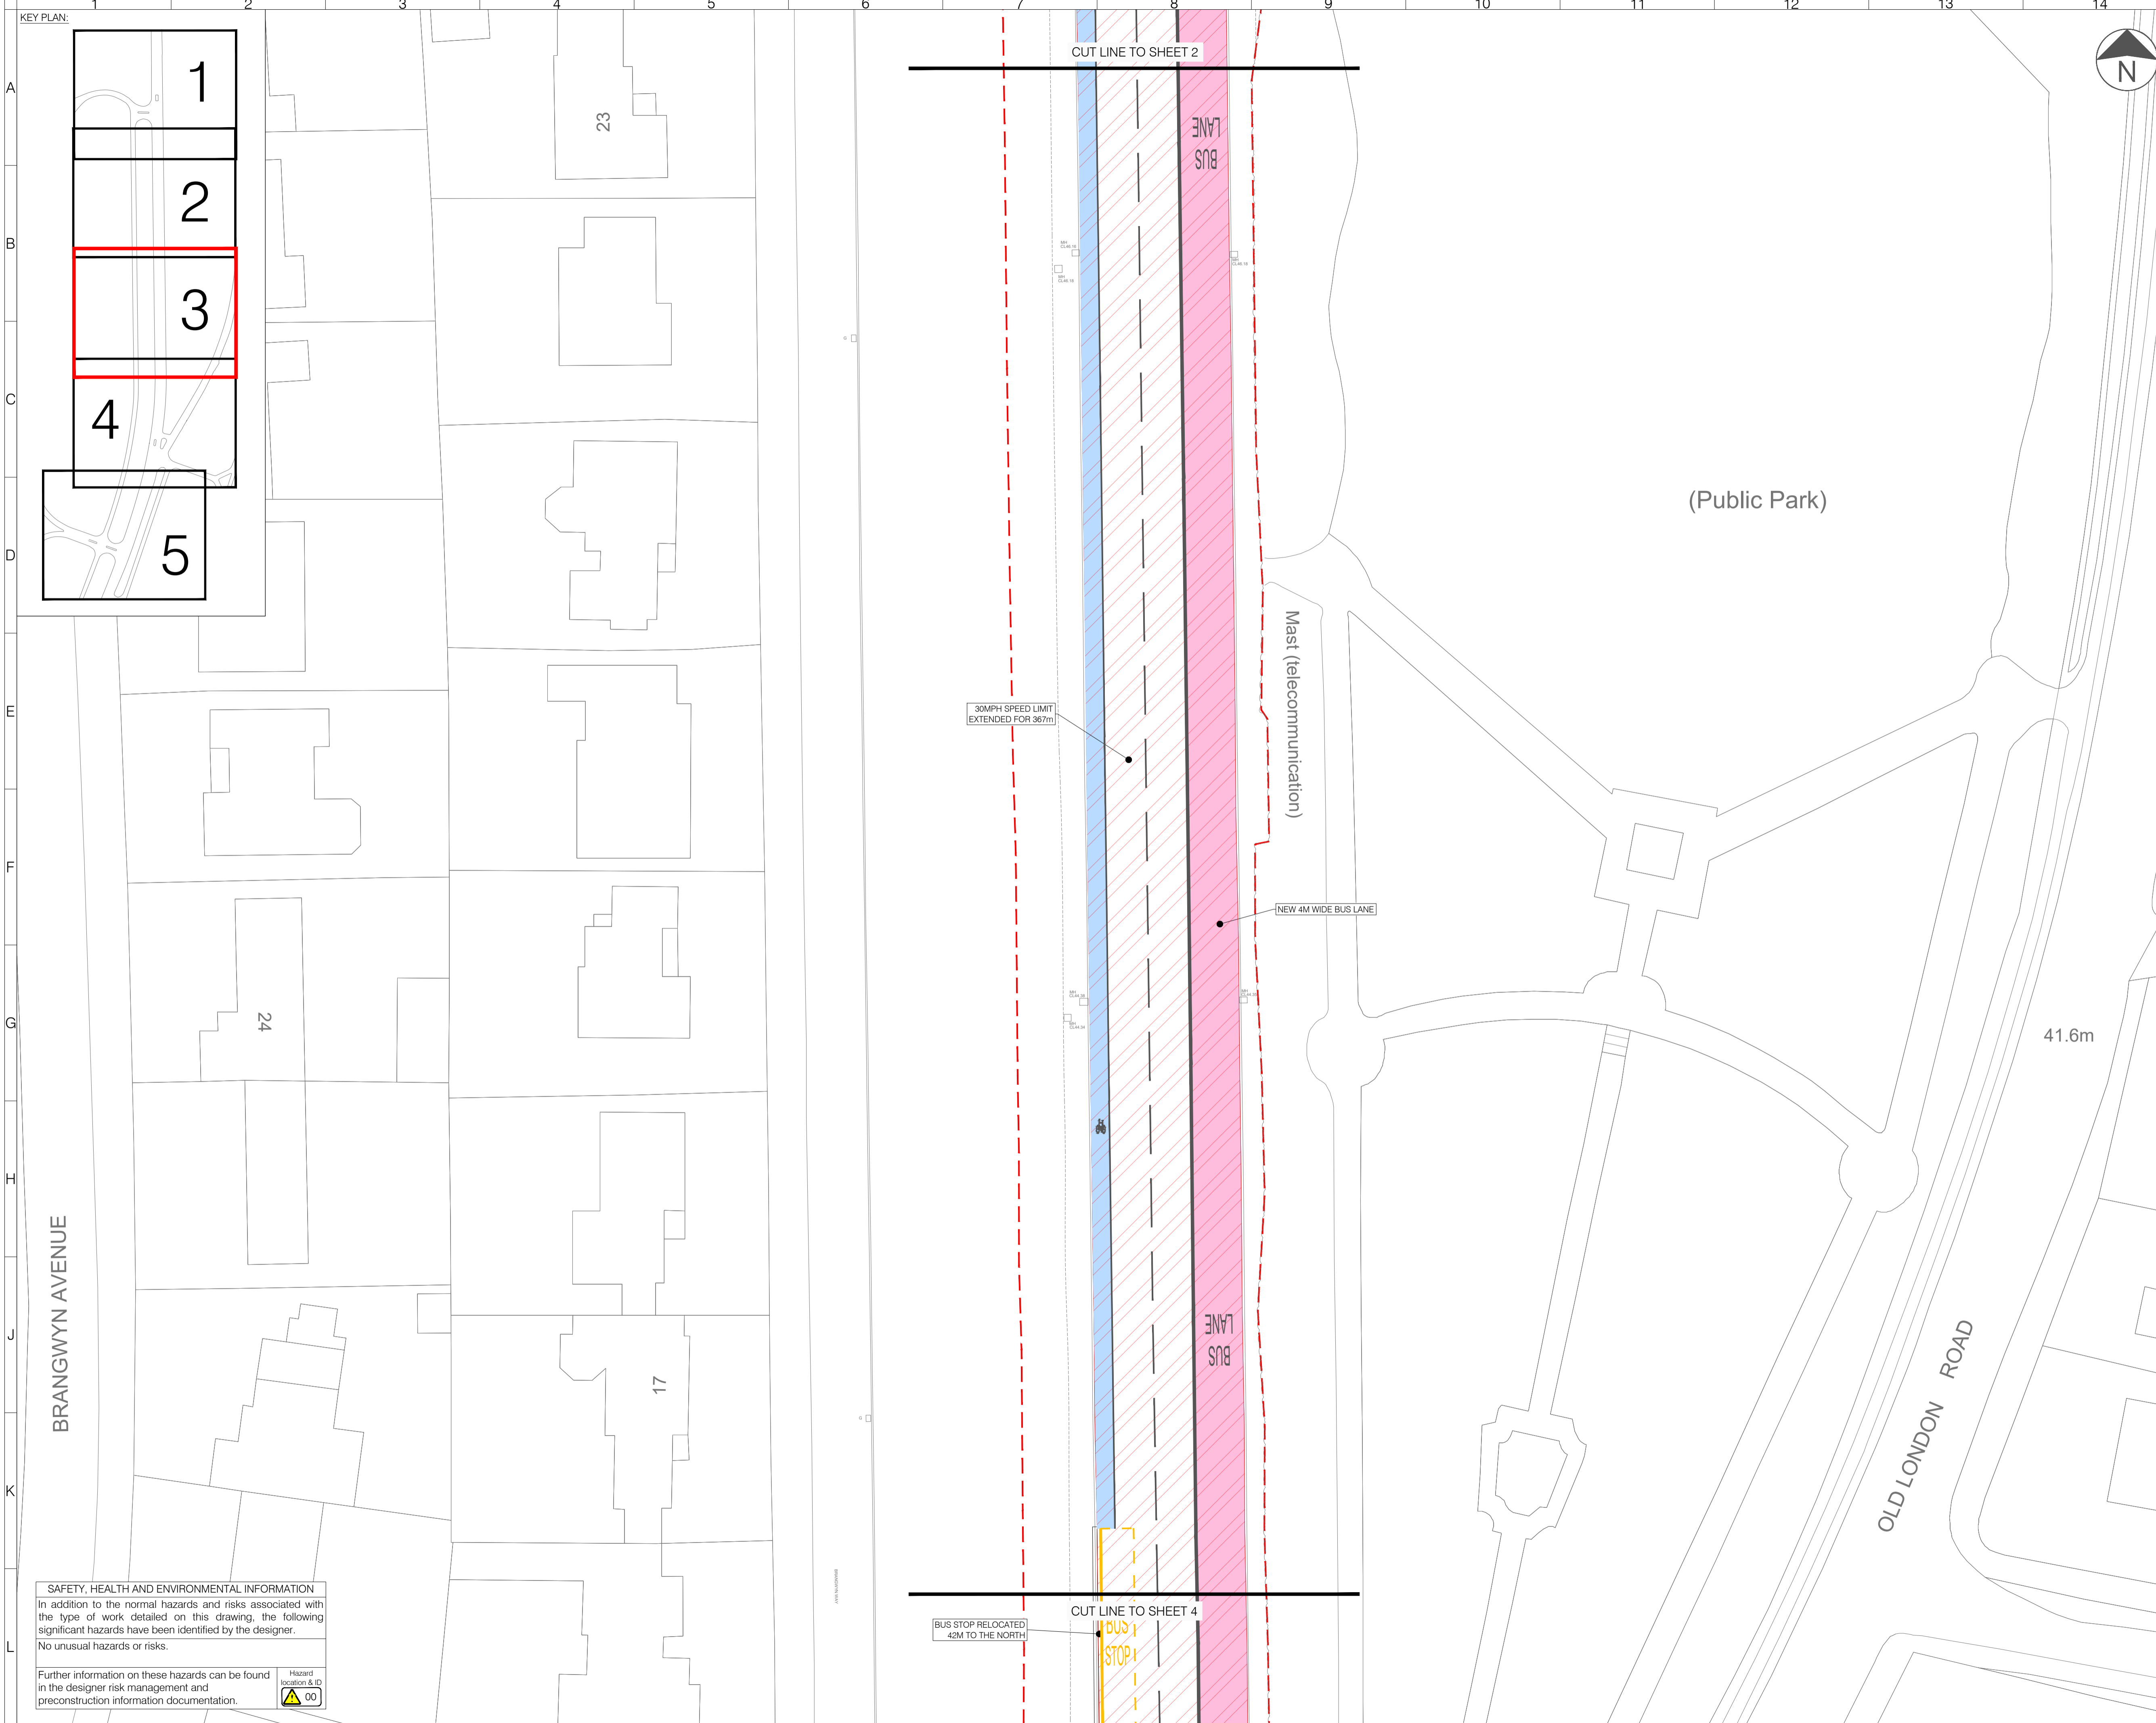

LEGEND

- New Bus Lane Extent
- New Cycle Lane Extent
- Existing Cycle Lane
- New 30 mph Speed Limit Extent

SAFETY, HEALTH AND ENVIRONMENTAL INFORMATION
 In addition to the normal hazards and risks associated with the type of work detailed on this drawing, the following significant hazards have been identified by the designer.
 No unusual hazards or risks.

Further information on these hazards can be found in the designer risk management and preconstruction information documentation.


Hazard location & ID	00
----------------------	----

Rev	Date	Description	Drn	Chk	App
A	27.02.25	FIRST ISSUE	GS	DP	DP

This drawing has been specifically prepared to meet the requirements of the named client and may contain design and innovative features which differ from conventional design standards.





Client					
Brighton & Hove City Council					
Project					
A23 NORTH BSIP BUS AND CYCLE LANE IMPROVEMENTS					
Drawing Title					
TRO CHANGES SHEET 3 OF 5					
Drawing Status					
STAGE 4					
Drawn	Designed	Date	Scale	Size	
GS	RF	FEB 25	1:250	A1	
Drawing No.					Rev
1000009692-125-03					A

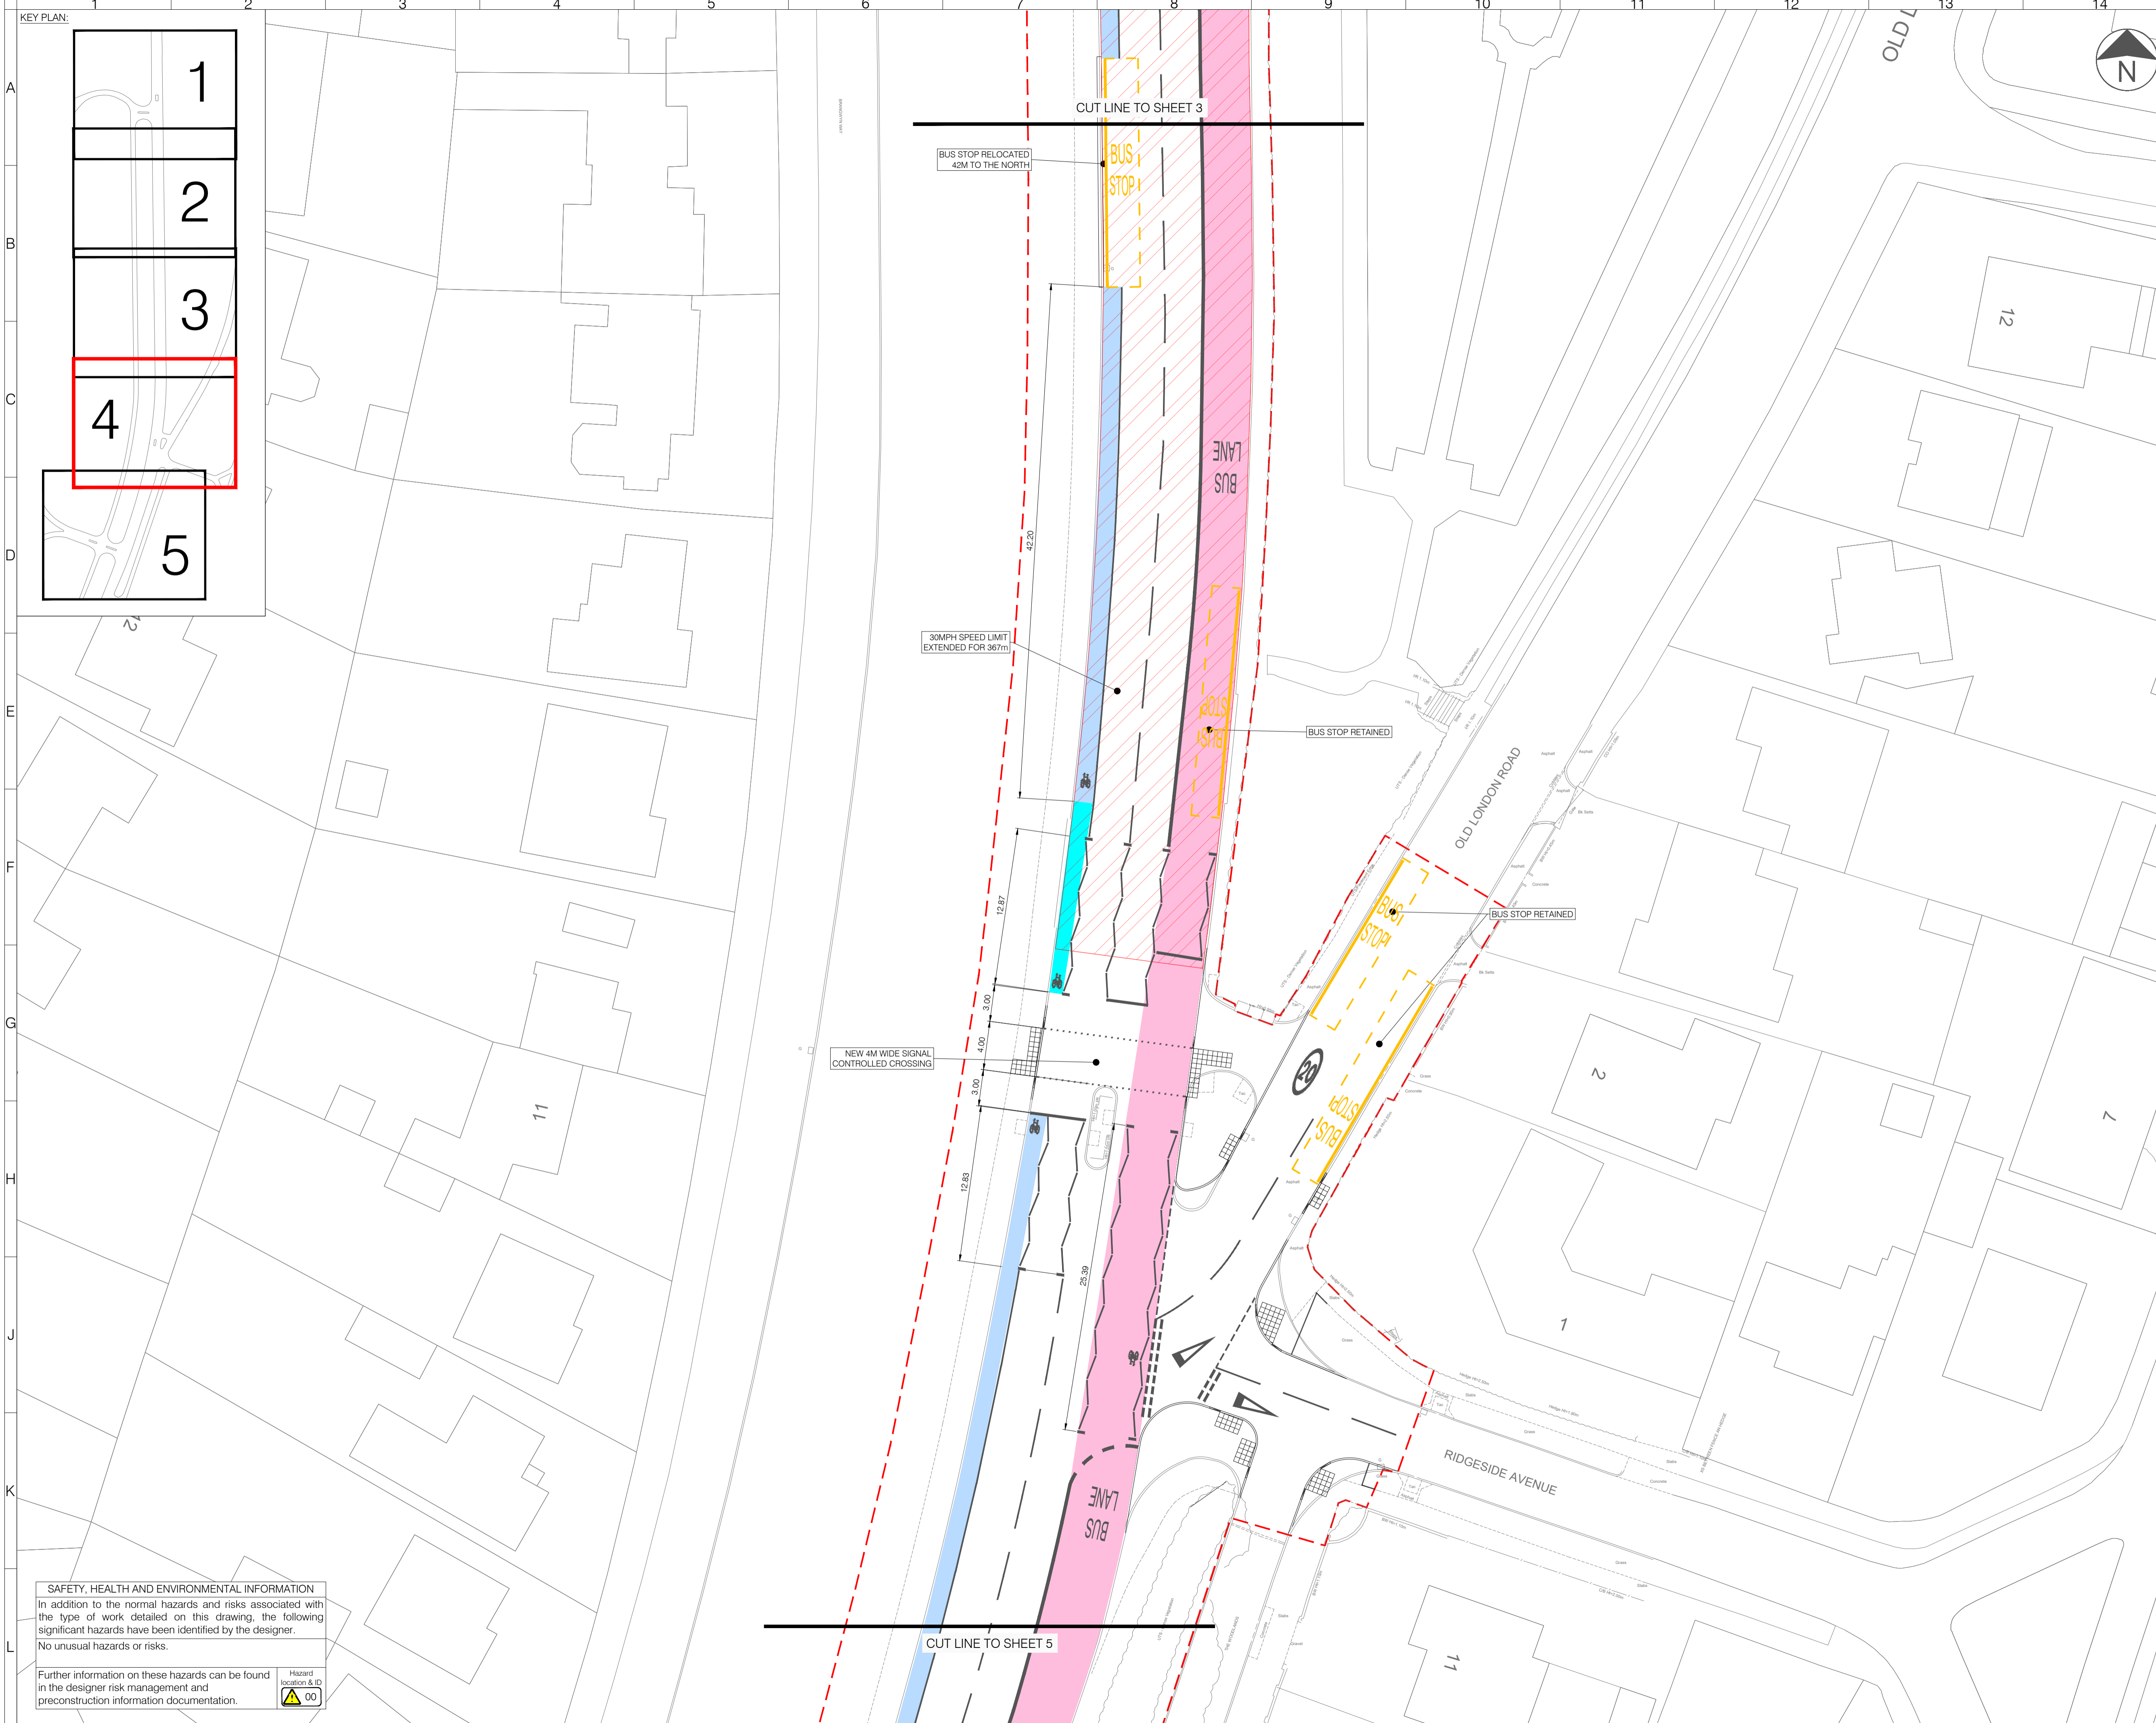

LEGEND

- New Bus Lane Extend
- New Cycle Lane Extend
- Existing Cycle Lane
- New 30 mph Speed Limit Extend

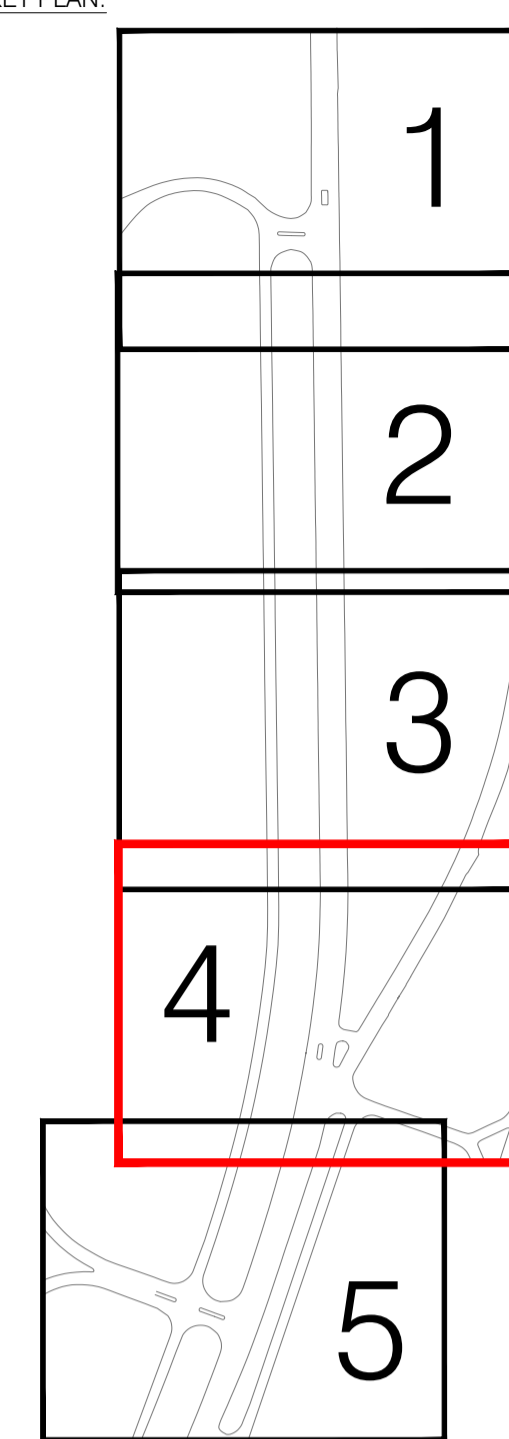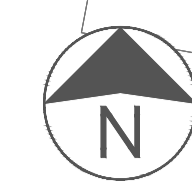

Rev	Date	Description	Drn	Chk	App
A	27.02.25	FIRST ISSUE	GS	DP	DP

This drawing has been specifically prepared to meet the requirements of the named client and may contain design and innovative features which differ from conventional design standards.

PROJECT CENTRE

www.marstonholdings.co.uk/projectcentre



Project

A23 NORTH BSIP
BUS AND CYCLE LANE IMPROVEMENTS

Drawing Title

TRO CHANGES

Drawing Status

STAGE 4

Drawn	Designed	Date	Scale	Size
GS	RF	FEB 25	1:250	A1

Drawing No.	Rev
1000009692-125-04	A



SAFETY, HEALTH AND ENVIRONMENTAL INFORMATION

In addition to the normal hazards and risks associated with the type of work detailed on this drawing, the following significant hazards have been identified by the designer.

No unusual hazards or risks.


Further information on these hazards can be found in the designer risk management and preconstruction information documentation.

Hazard location & ID

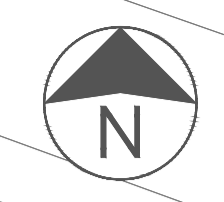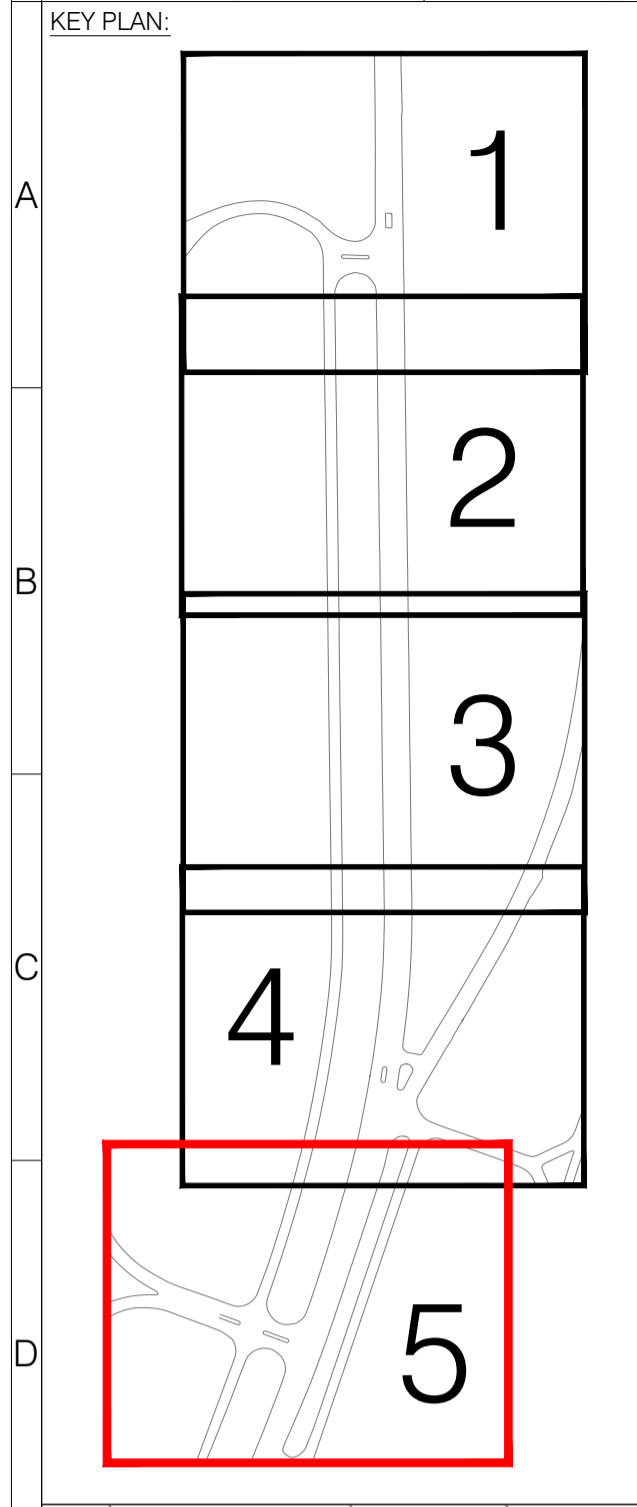

LEGEND

- New Bus Lane Extent
- New Cycle Lane Extent
- Existing Cycle Lane
- New 30 mph Speed Limit Extent

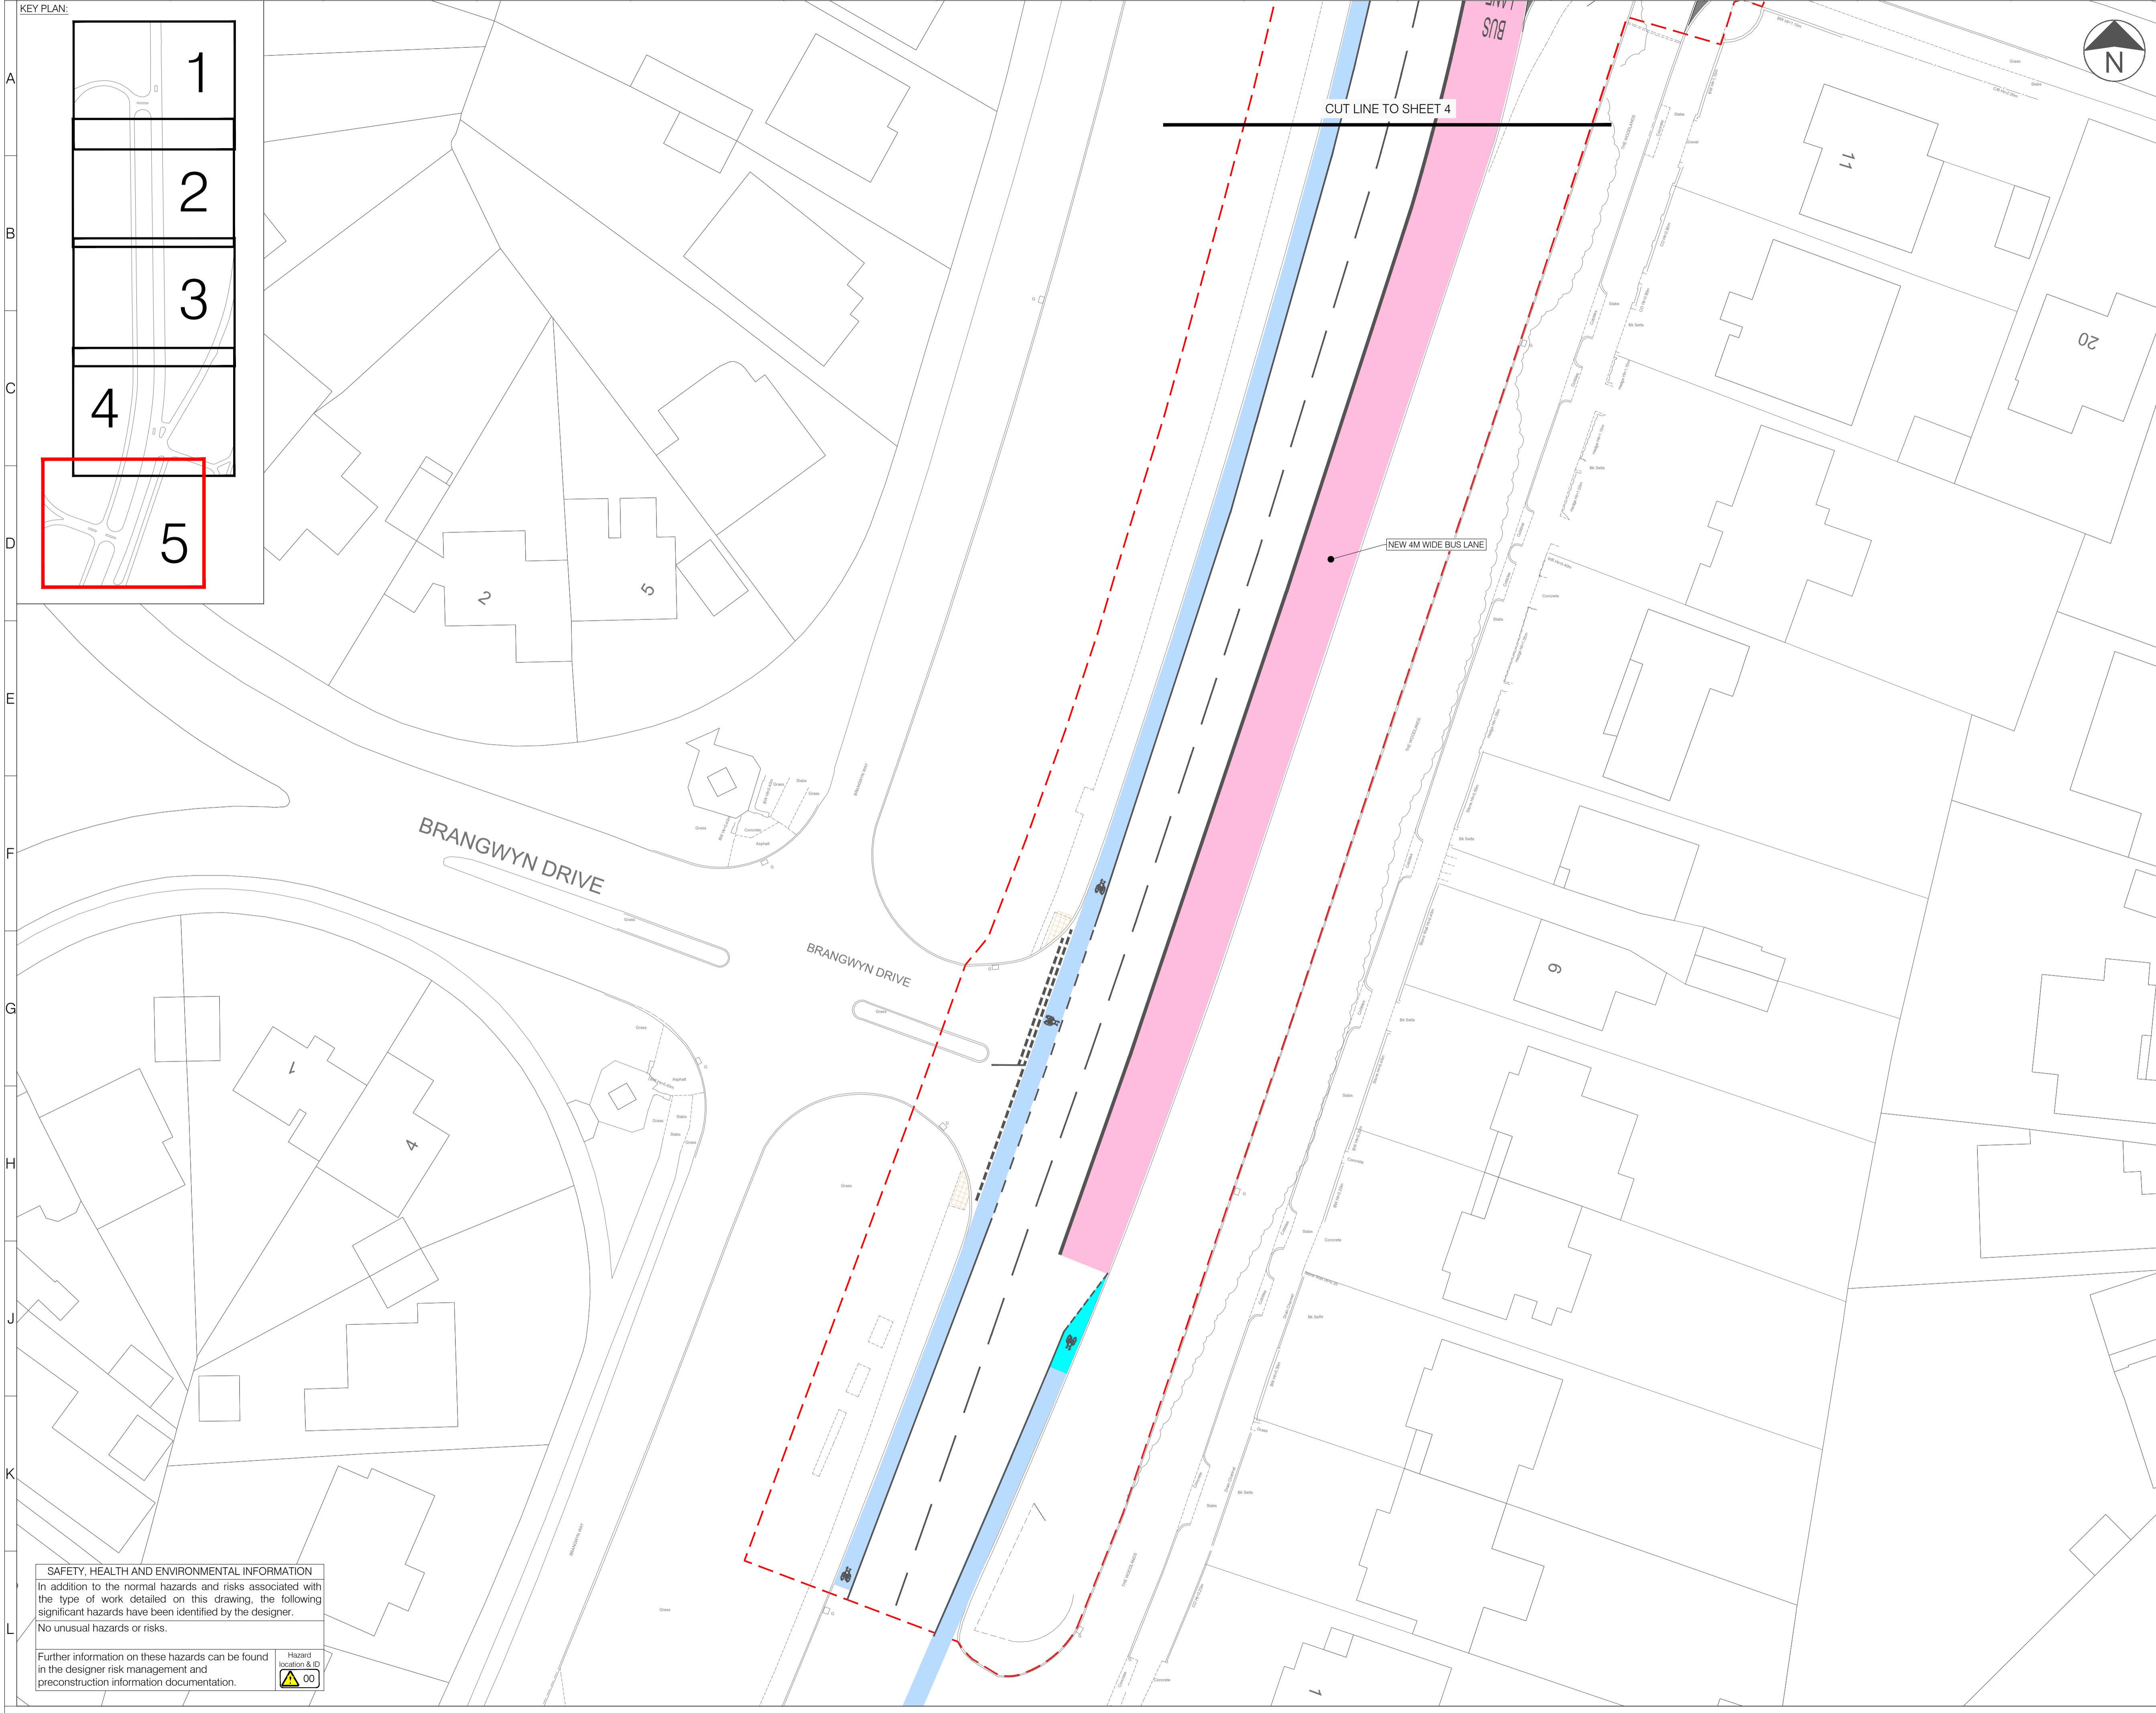

Rev	Date	Description	Drn	Chk	App
A	27.02.25	FIRST ISSUE	GS	DP	DP

This drawing has been specifically prepared to meet the requirements of the named client and may contain design and innovative features which differ from conventional design standards.



Client					
Project					
A23 NORTH BSIP BUS AND CYCLE LANE IMPROVEMENTS					
Drawing Title					
TRO CHANGES SHEET 5 OF 5					
Drawing Status					
STAGE 4					
Drawn	Designed	Date	Scale	Size	
GS	RF	FEB 25	1:250	A1	
Drawing No.					Rev
1000009692-125-05					A

SAFETY, HEALTH AND ENVIRONMENTAL INFORMATION
 In addition to the normal hazards and risks associated with the type of work detailed on this drawing, the following significant hazards have been identified by the designer.
 No unusual hazards or risks.

Further information on these hazards can be found in the designer risk management and preconstruction information documentation.

Hazard location & ID