


LEGEND:

B	13/05/25	PS	MOTORCYCLES REMOVED FROM BUS LANE SIGNAGE	PS	LF
A	12/11/24	PS	INITIAL ISSUE	PS	LF
REV	DATE	BY	REVISION DETAILS		CHK/APP

PROJECT: BSIP MARINE PARADE BUS LANE
TITLE: TRO DRAWING
LOCATION: BETWEEN MADEIRA PL & LOWER ROCK GDNS MARINE PARADE, BRIGHTON
DRAWING STATUS: FOR INFORMATION
DRAWN: PS **SURVEYED:** WARNER **CHECKED:** KS **APPROVED:** KS
DRAWING No: 23_TP_0023_TRO_01
DATE: JULY 2024 **SCALE:** 1:200 **SIZE:** A1 **REV:** B

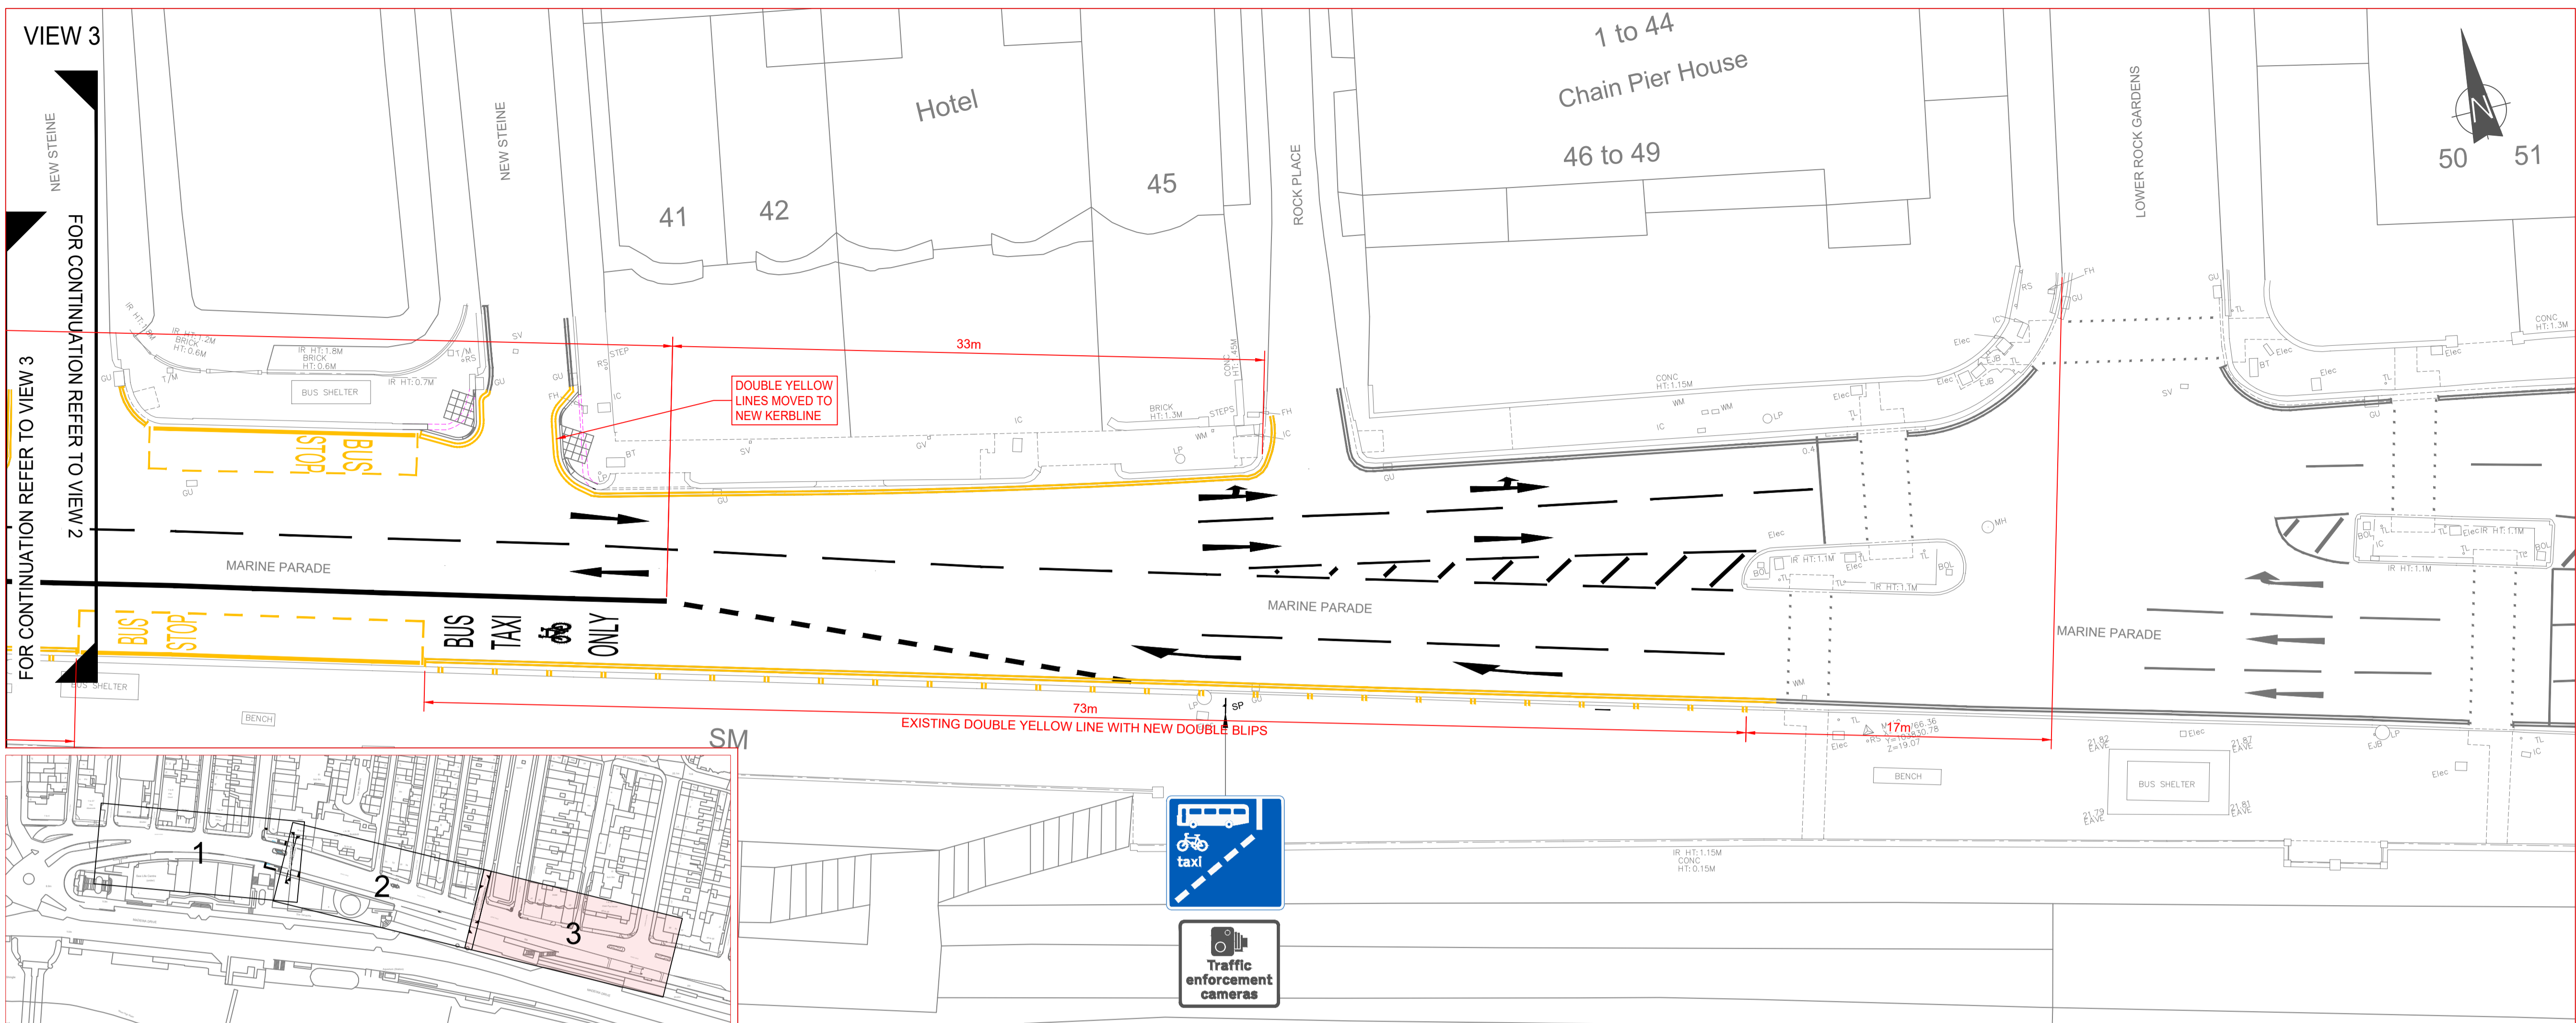

LEGEND:

B	13/05/25	PS	MOTORCYCLES REMOVED FROM BUS LANE SIGNAGE	PS	LF
A	12/11/24	PS	INITIAL ISSUE	PS	LF
REV	DATE	BY	REVISION DETAILS	CHK	APP

Brighton & Hove City Council

PROJECT: BSIP MARINE PARADE BUS LANE

TITLE: TRO DRAWING

LOCATION: BETWEEN MADEIRA PL & LOWER ROCK GDNS MARINE PARADE, BRIGHTON

DRAWING STATUS: FOR INFORMATION

DRAWN:	SURVEYED:	CHECKED:	APPROVED:
PS	WARNER	KS	KS

DRAWING No: 23_TP_0023_TRO_02

DATE:	SCALE:	SIZE:	REV:
JULY 2024	1:200	A1	B