

LEGEND

- Parking Bay - Time Limited Parking
- Parking Bay - Short Stay
- Parking Bay - Permit Holders Only
- Parking Bay - Permit Holders and Time limited parking
- Parking Bay - Solo Motor/Cycle
- Parking Bay - Loading Only
- Parking Bay - Electric Vehicle
- Parking Bay - Disabled
- Bus Stand
- Proposed Yellow Road Marking
- Proposed Segregated Two-way Cycle Lane

NOTES

- All double yellow lines within Controlled Parking Zones to be realigned to allow for new kerblines/crossings etc.

SAFETY, HEALTH AND ENVIRONMENTAL INFORMATION

In addition to the normal hazards and risks associated with the type of work detailed on this drawing, the following significant hazards have been identified by the designer. No unusual hazards or risks.

Further information on these hazards can be found in the designer risk management and preconstruction information documentation.

Rev	Date	Description	Drn	Chk	App
1	15/12/25	RESTRICTIONS AMENDED	GS	DP	DP
0	17/10/25	FIRST ISSUE	GS	ID	DP

PROJECT CENTRE

www.marstonholdings.co.uk/projectcentre

Client: Brighton & Hove City Council



Project: **A259 CYCLE LANE**

Drawing Title: **TRAFFIC REGULATION ORDER SHEET 10 OF 16**

Drawing Status: **STAGE 4**

Drawn	Designed	Date	Scale	Size
IC	DP	JULY 25	1:250	A1

Drawing No. 1000010802-1220-10 Rev 1

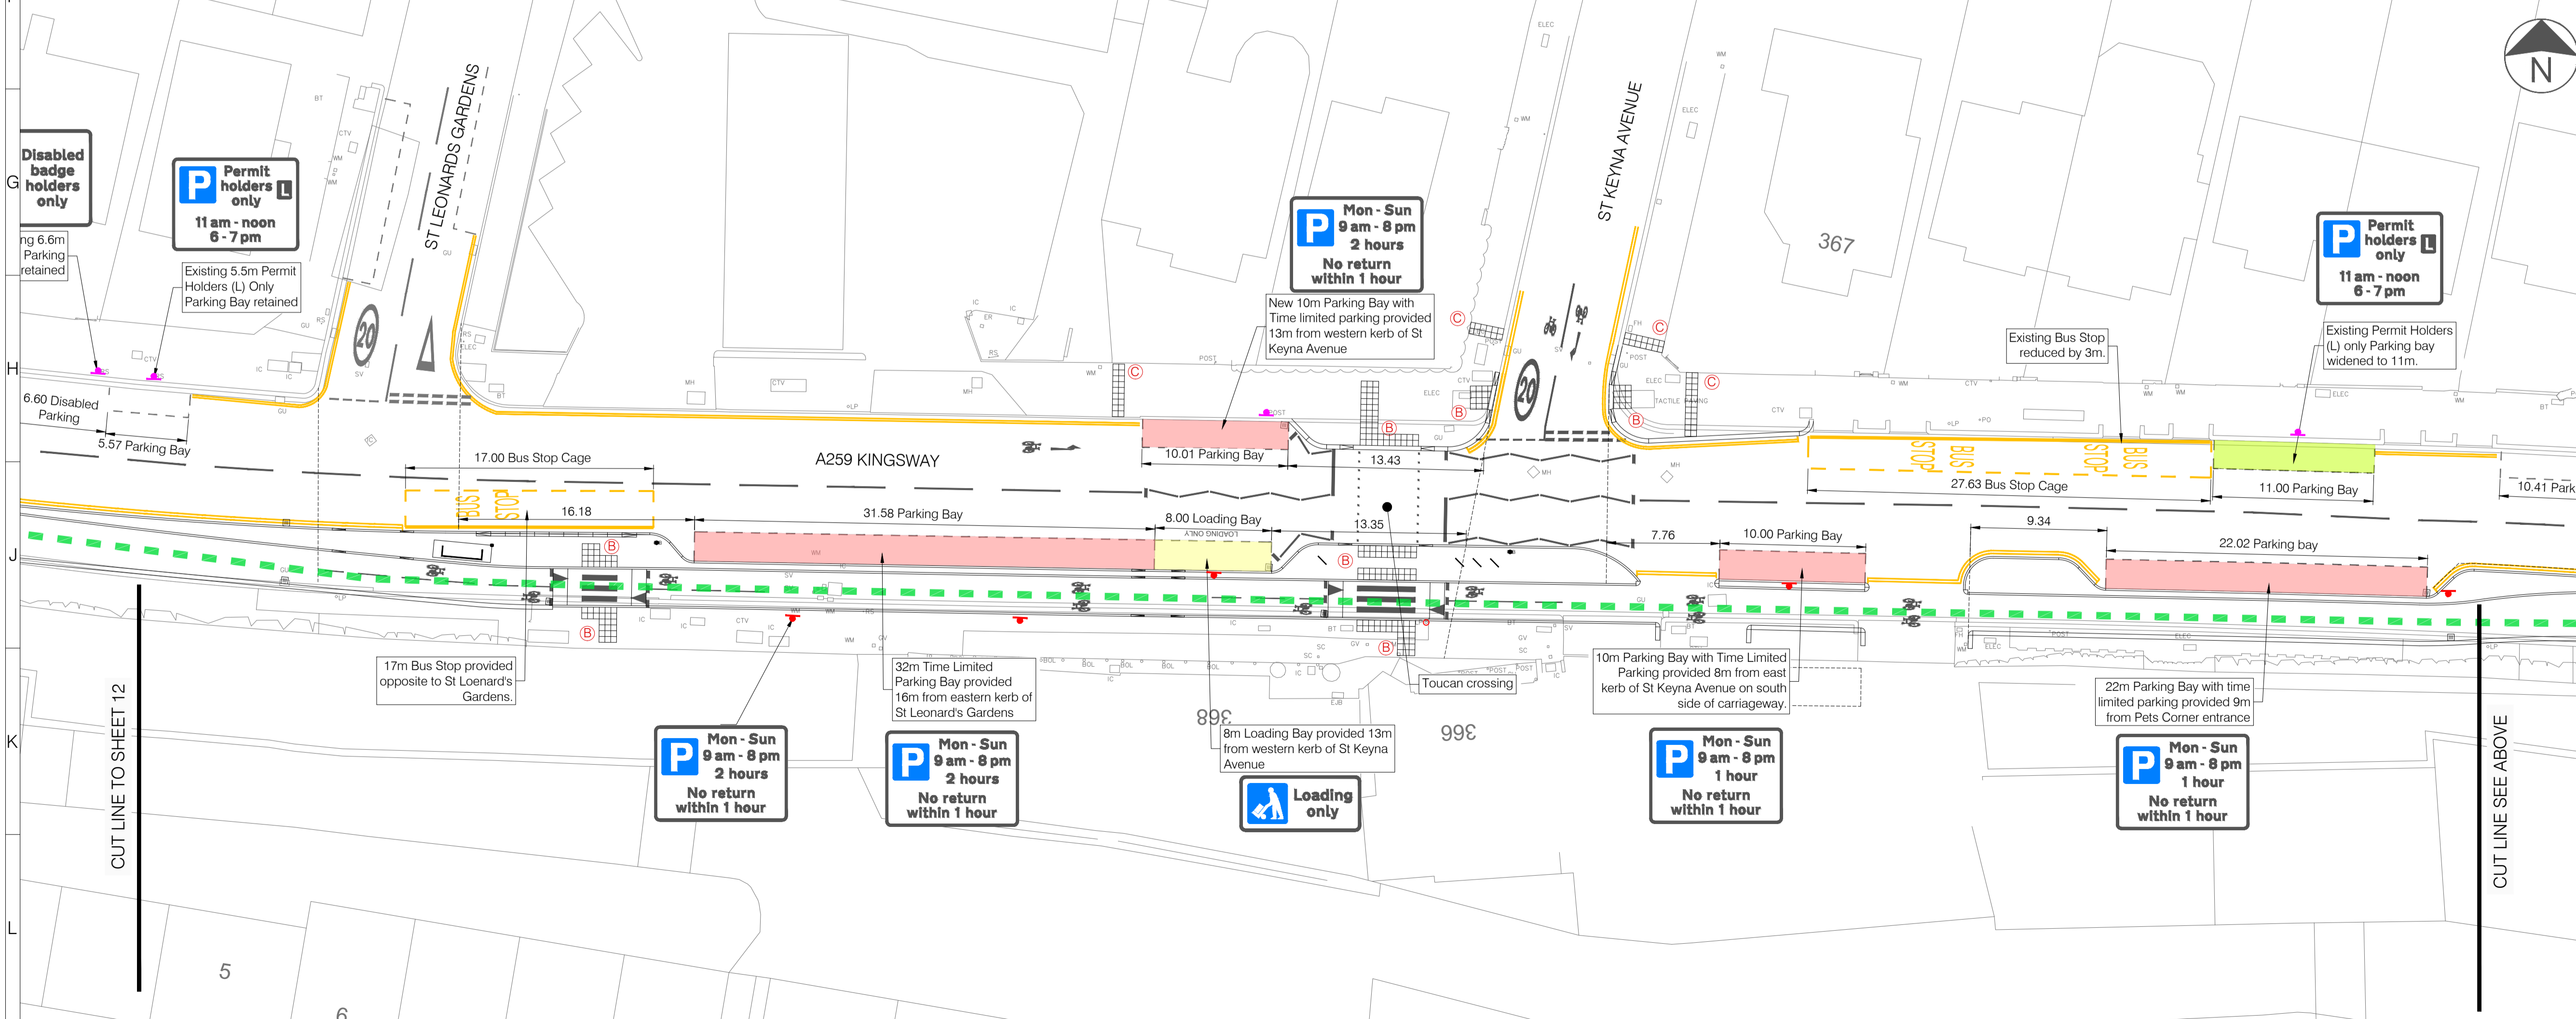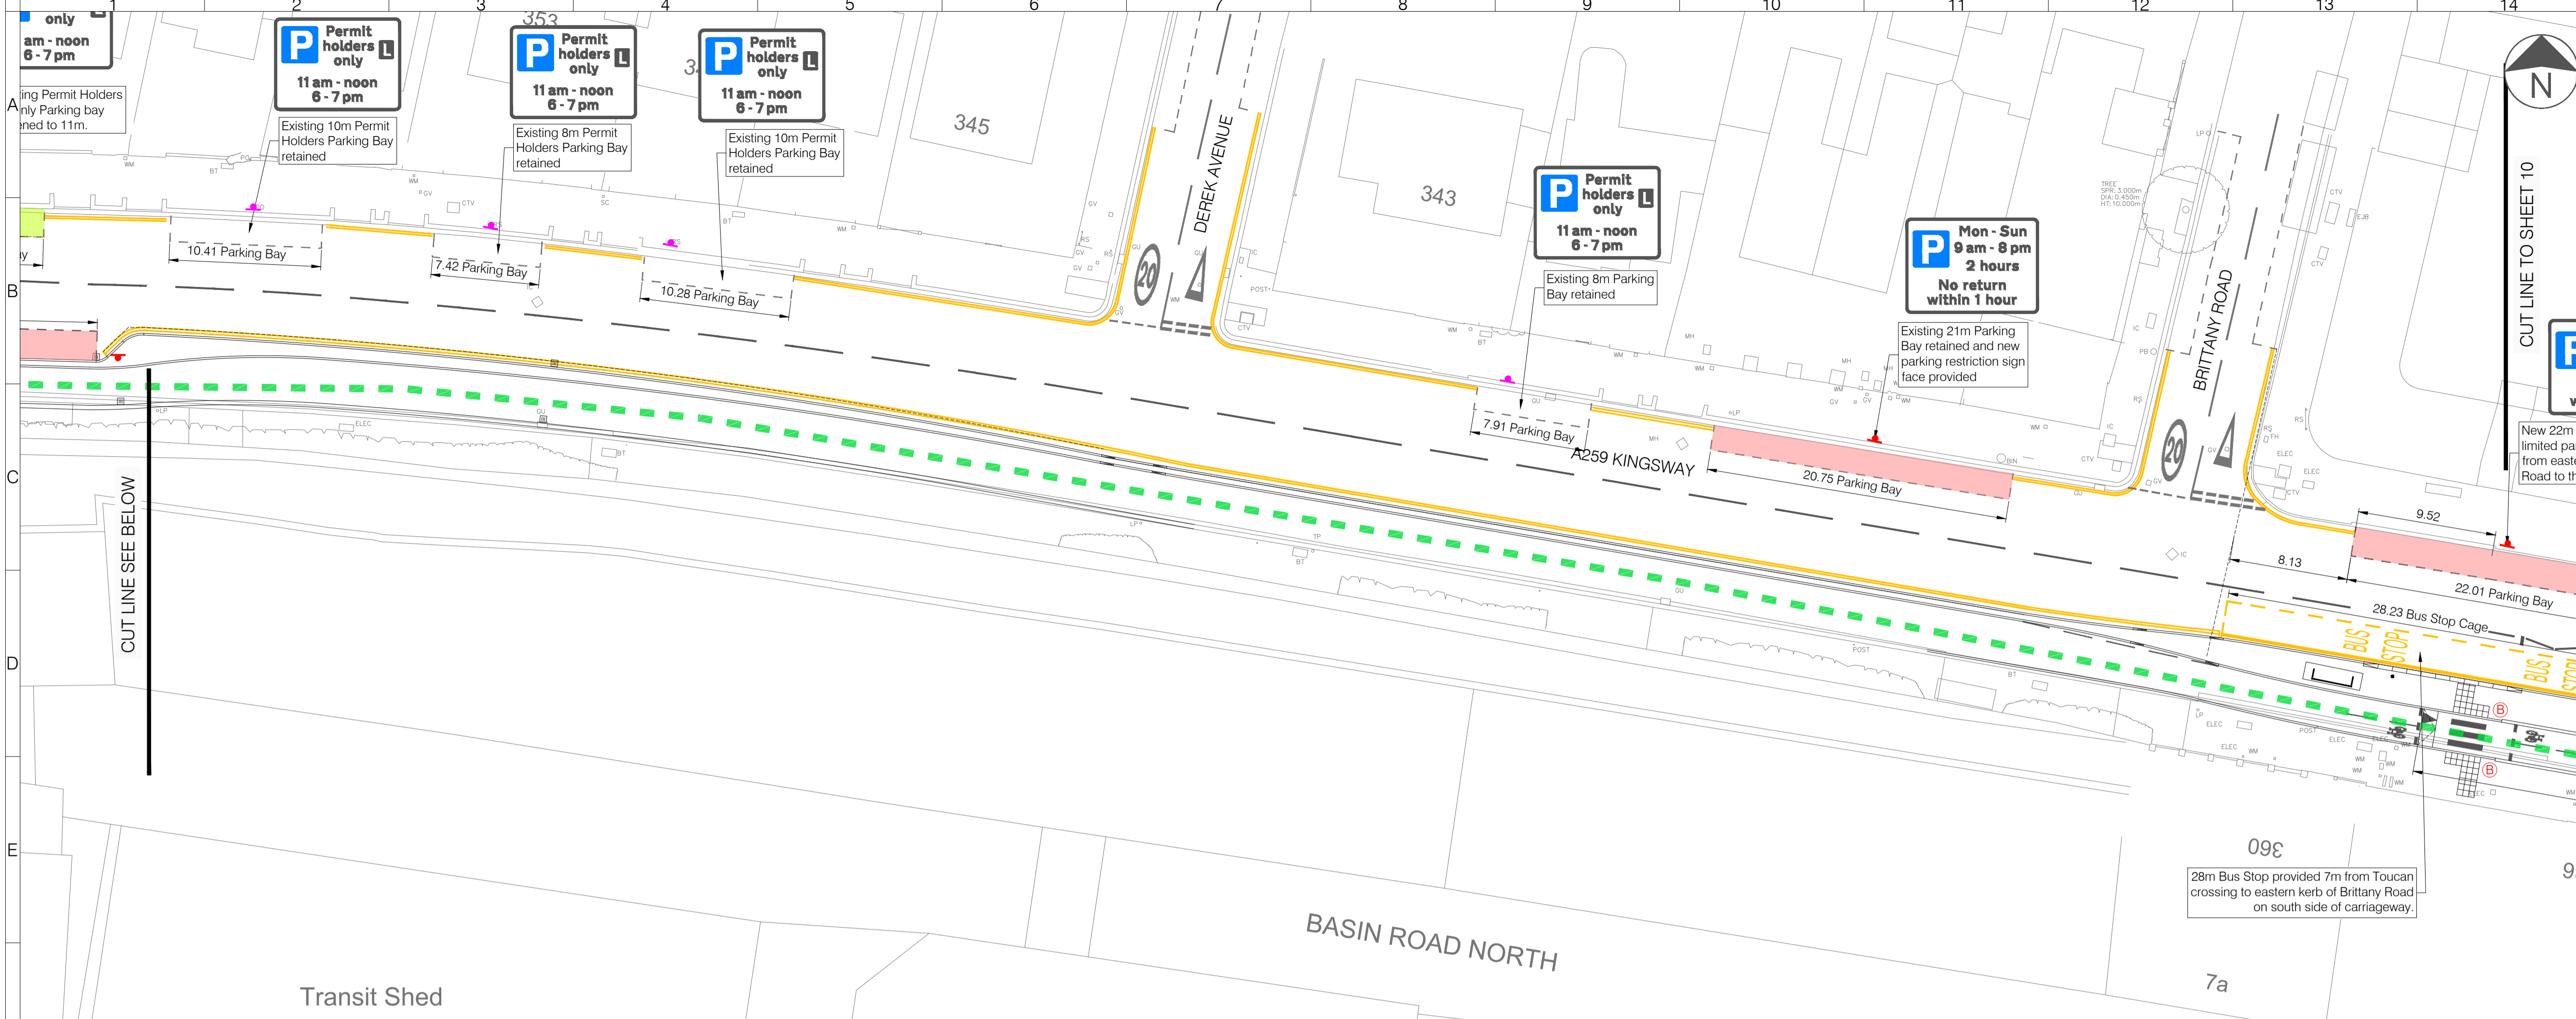

LEGEND

- Parking Bay - Time Limited Parking
- Parking Bay - Short Stay
- Parking Bay - Permit Holders Only
- Parking Bay - Permit Holders and Time limited parking
- Parking Bay - Solo Motor/Cycle
- Parking Bay - Loading Only
- Parking Bay - Electric Vehicle
- Parking Bay - Disabled
- Bus Stand
- Proposed Yellow Road Marking
- Proposed Segregated Two-way Cycle Lane

NOTES

- All double yellow lines within Controlled Parking Zones to be realigned to allow for new kerbline/crossings etc.

SAFETY, HEALTH AND ENVIRONMENTAL INFORMATION

In addition to the normal hazards and risks associated with the type of work detailed on this drawing, the following significant hazards have been identified by the designer.

No unusual hazards or risks.

Further information on these hazards can be found in the designer risk management and preconstruction information documentation.

Rev	Date	Description	Drn	Chk	App
1	15/12/25	RESTRICTIONS AMENDED	GS	DP	DP
0	17/10/25	FIRST ISSUE	GS	ID	DP

PROJECT CENTRE
www.marstonholdings.co.uk/projectcentre

Client: Brighton & Hove City Council


Project: A259 CYCLE LANE

Drawing Title: TRAFFIC REGULATION ORDER SHEET 11 OF 16

Drawing Status: **STAGE 4**

Drawn	Designed	Date	Scale	Size
IC	DP	JULY 25	1:250	A1

Drawing No. 1000010802-1220-11

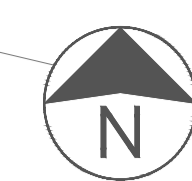

- LEGEND**
- Parking Bay - Time Limited Parking
 - Parking Bay - Short Stay
 - Parking Bay - Permit Holders Only
 - Parking Bay - Permit Holders and Time limited parking
 - Parking Bay - Solo Motor/Cycle
 - Parking Bay - Loading Only
 - Parking Bay - Electric Vehicle
 - Parking Bay - Disabled
 - Bus Stand
 - Proposed Yellow Road Marking
 - Proposed Segregated Two-way Cycle Lane

NOTES

1. All double yellow lines within Controlled Parking Zones to be realigned to allow for new kerblines/crossings etc.

SAFETY, HEALTH AND ENVIRONMENTAL INFORMATION

In addition to the normal hazards and risks associated with the type of work detailed on this drawing, the following significant hazards have been identified by the designer.

No unusual hazards or risks.

Further information on these hazards can be found in the designer risk management and preconstruction information documentation.

Hazard location & ID

Rev	Date	Description	Drn	Chk	App
1	15/12/25	RESTRICTIONS AMENDED	GS	DP	DP
0	17/10/25	FIRST ISSUE	GS	ID	DP

This drawing has been specifically prepared to meet the requirements of the named client and may contain design and innovative features which differ from conventional design standards.

www.marstonholdings.co.uk/projectcentre

Client:

Project: A259 CYCLE LANE

Drawing Title: TRAFFIC REGULATION ORDER SHEET 12 OF 16

Drawing Status: **STAGE 4**

Drawn	Designed	Date	Scale	Size
IC	DP	JULY 25	1:250	A1

Drawing No. 1000010802-1220-12 Rev 1



LEGEND

- Parking Bay - Time Limited Parking
- Parking Bay - Short Stay
- Parking Bay - Permit Holders Only
- Parking Bay - Permit Holders and Time limited parking
- Parking Bay - Solo Motor/Cycle
- Parking Bay - Loading Only
- Parking Bay - Electric Vehicle
- Parking Bay - Disabled
- Bus Stand
- Proposed Yellow Road Marking
- Proposed Segregated Two-way Cycle Lane

NOTES

- All double yellow lines within Controlled Parking Zones to be realigned to allow for new kerblines/crossings etc.

SAFETY, HEALTH AND ENVIRONMENTAL INFORMATION

In addition to the normal hazards and risks associated with the type of work detailed on this drawing, the following significant hazards have been identified by the designer. No unusual hazards or risks.

Further information on these hazards can be found in the designer risk management and preconstruction information documentation.

Rev	Date	Description	Drn	Chk	App
1	15/12/25	RESTRICTIONS AMENDED	GS	DP	DP
0	17/10/25	FIRST ISSUE	GS	ID	DP



Client						
Project	A259 CYCLE LANE					
Drawing Title	TRAFFIC REGULATION ORDER SHEET 13 OF 16					
Drawing Status	STAGE 4					
Drawn	Designed	Date	Scale	Size		
IC	DP	JULY 25	1:250	A1		
Drawing No.	1000010802-1220-13				Rev	1